Trans Working to Get You There Vermont Agency of Transportation


Route Log Progress Chart

Please Note: Errors and Omissions May Exist.
Contact the VTrans Mapping Unit with questions or concerns.

DISTRICT TOWN ROUTE

Min-1046


BENNINGTON

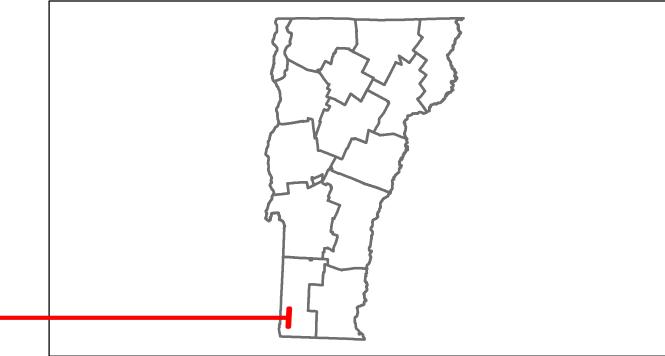

DESCRIPTION BLOCK

Bridge 42: Slab - 1985 Structure No. 201046004202022

Length: 36'
Width: 34.0'
Facility Carried: CITY 0SCHL
Bridge Type: CONCRETE SLAB
Features Intersected: WALLOOMSAC RIVER
Maintenance/Ownership: City/Municipal

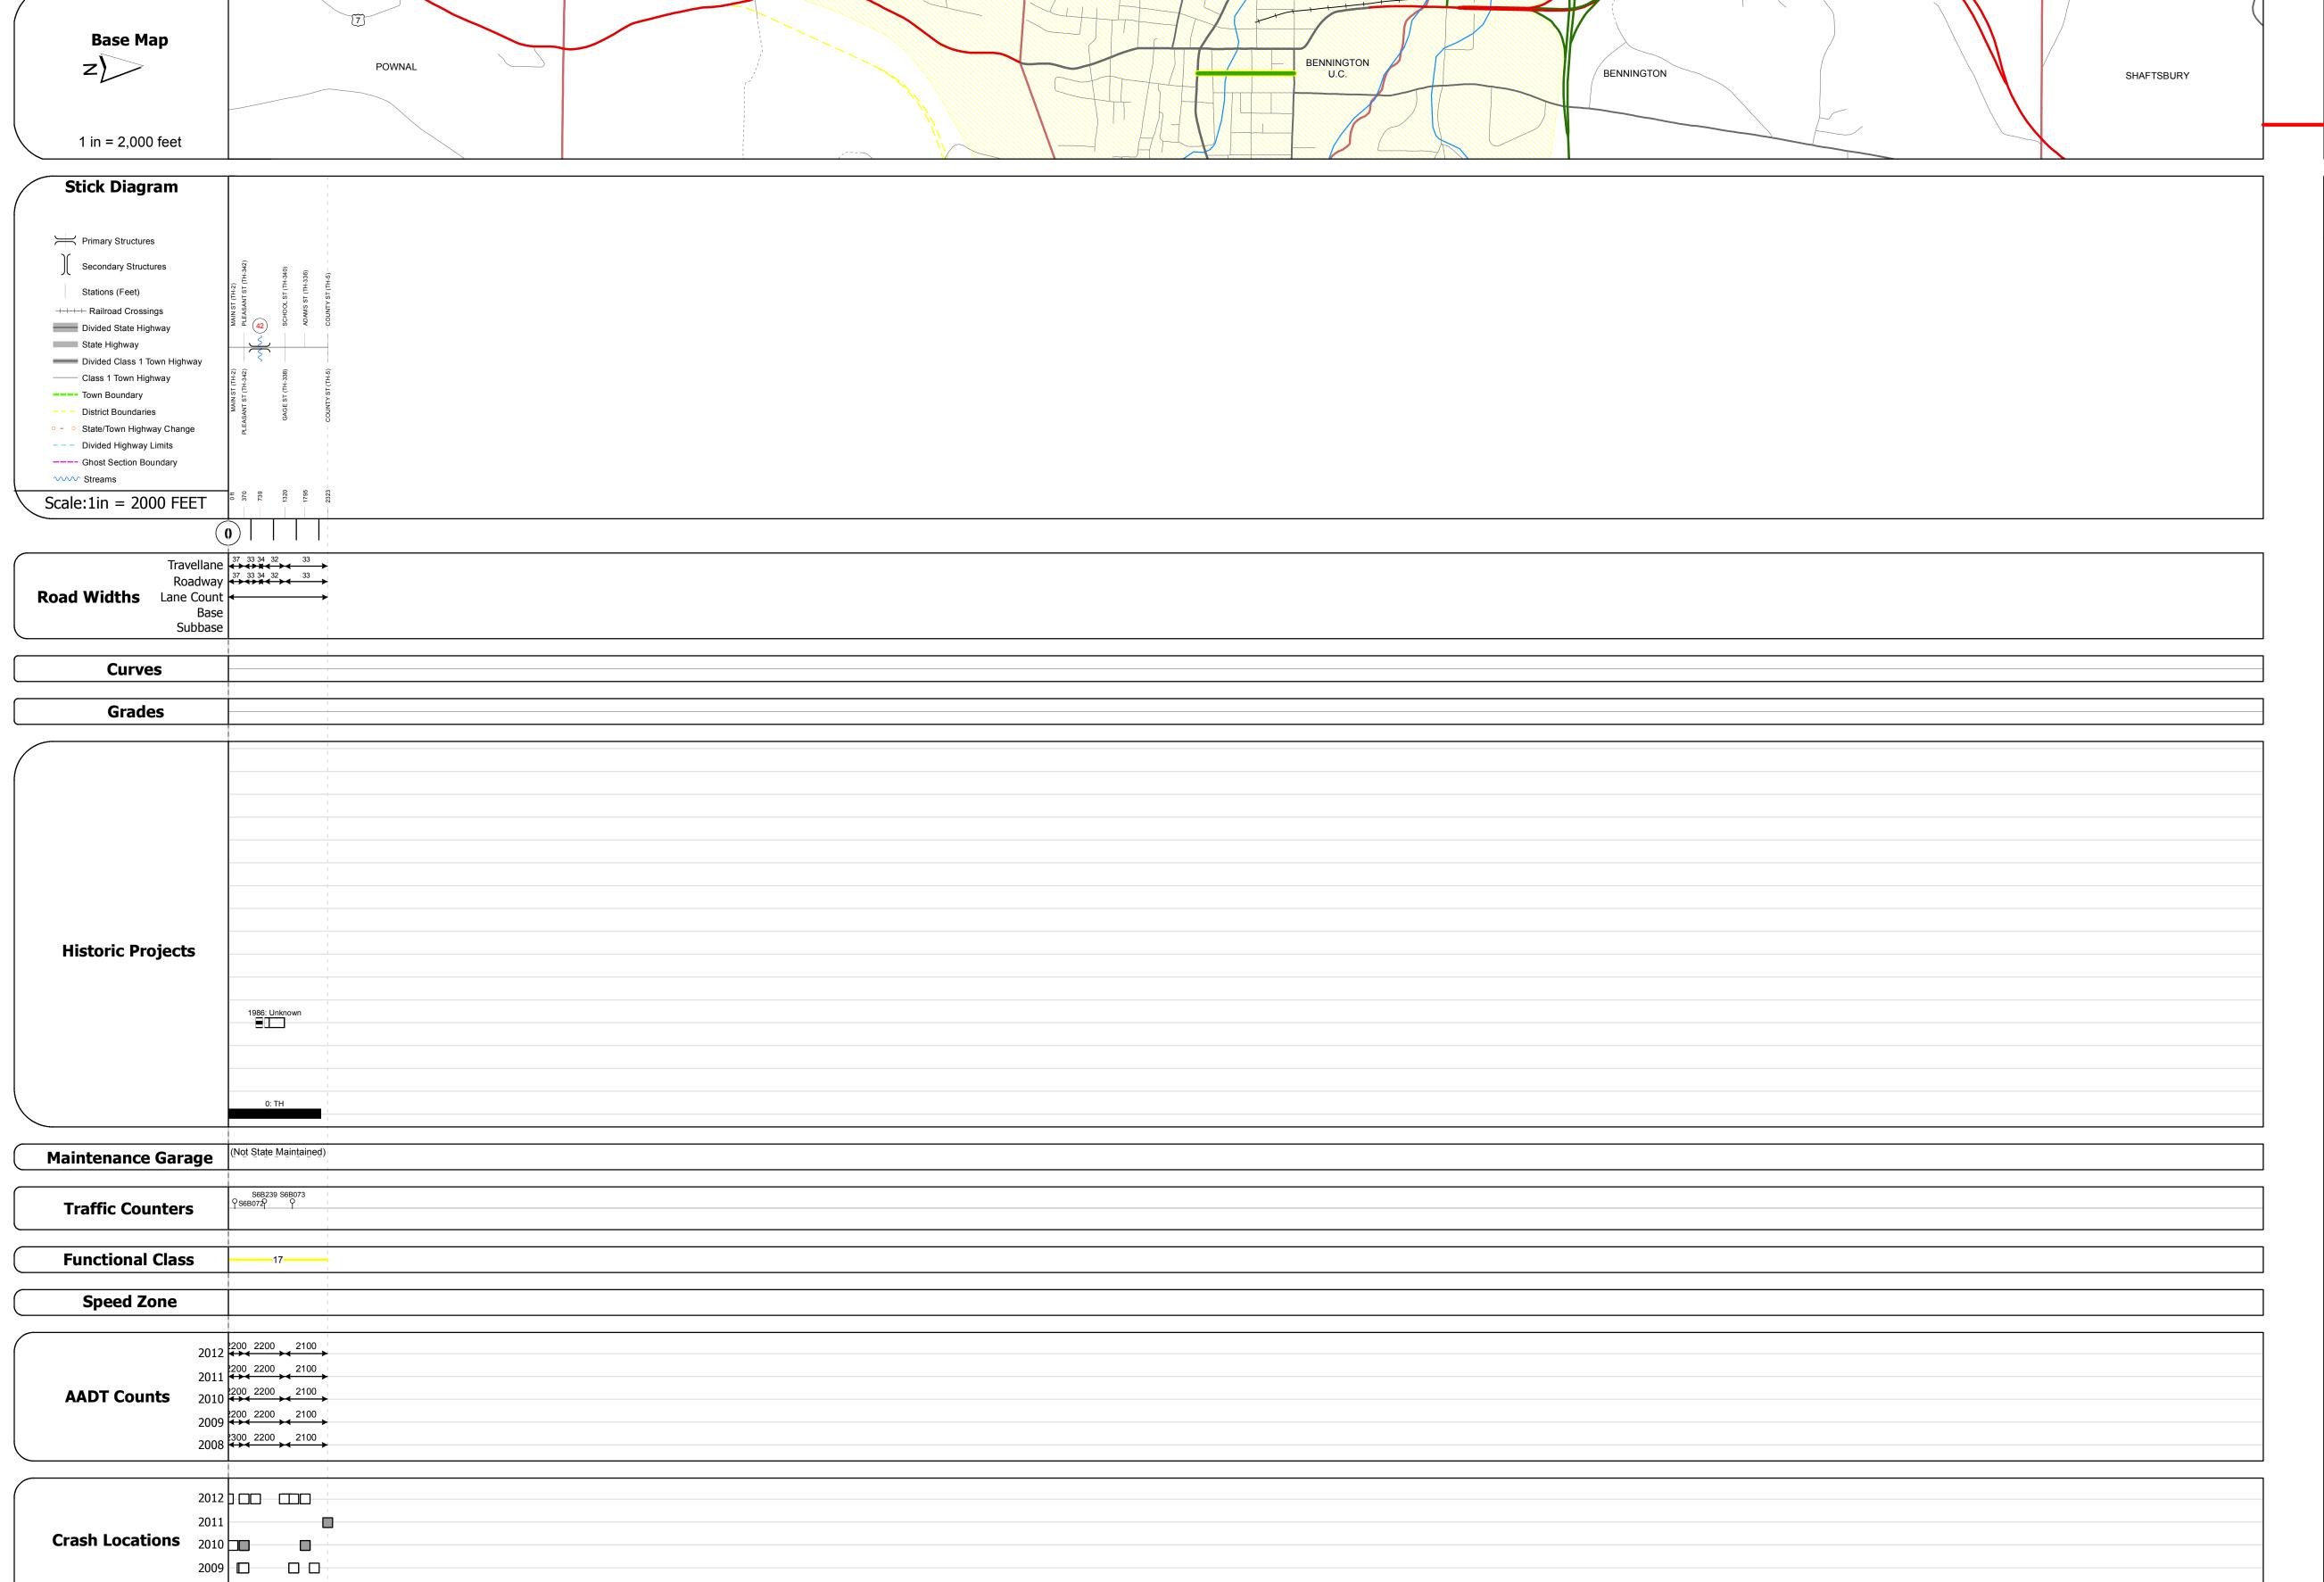

					Mileage by Town By Sheet	Mileage by Functional Class By Sheet	AADT	Road Widths	Curves	Functional Class	Historic Projects
ROUTE	Date: 11/15/13	TOWN	DISTRICT	0.44 of 0.44	BENNINGTON - S10460202	17 - Urban - Collector 0.440	(count)	← (ft)	curve left	├── + 1 ─── 7 ─── 12 ─── 17	Retreatment Bituminous Gravel
			DISTRICT						curve right	2 8 — 14 — 19	Resurface Concrete Bituminous Macadam Macadam
Min-1046	4 -6 4						Crash Locations	Traffic Counters	Grades	6 11 16	Macadam Plant Mix Cold Plane and
ETE mileage:	1 of 1	BENNINGTON	1				■ Fatal □ Property Damage Only	(counter ID)	─ ── grade up	Speed Zones	Skinny Mix Bituminous Reclaimed Base
0.0 to 0.44	TWN mileage: 0.0 to 0.44	DEMINING FOR	•				Injury Unknown Crash Type	I	grade down	SPEED SPEE	Bituminous Seal Concrete Concrete
	0.0 to 0.44			Total Mileage: 0.44 mi		Total Mileage: 0.440 mi	1				Concrete