


Route Log Progress Chart

Please Note: Errors and Omissions May Exist.
Contact the VTrans Mapping Unit with questions or concerns.

DISTRICT TOWN ROUTE

1 BENNINGTON Min-1063

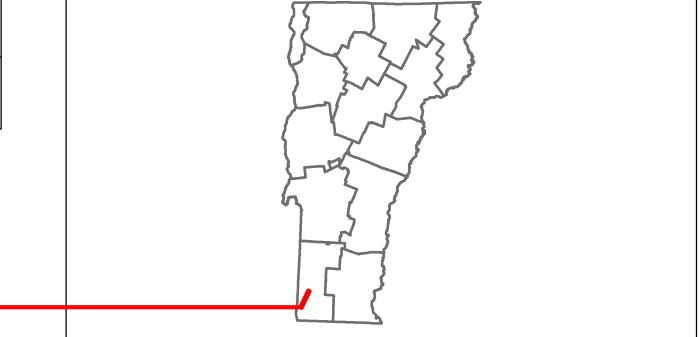


DESCRIPTION BLOCK

Bridge <mark>29</mark>: Stringer/multi-beam or girder - 1956 Structure No. 100202002902021

Surface: Bituminous Maintenance/Ownership: Town

Length: 43'
Width: 29.7'
Facility Carried: C3017
Bridge Type: ROLLED BEAM
Features Intersected: FURNACE BROOK

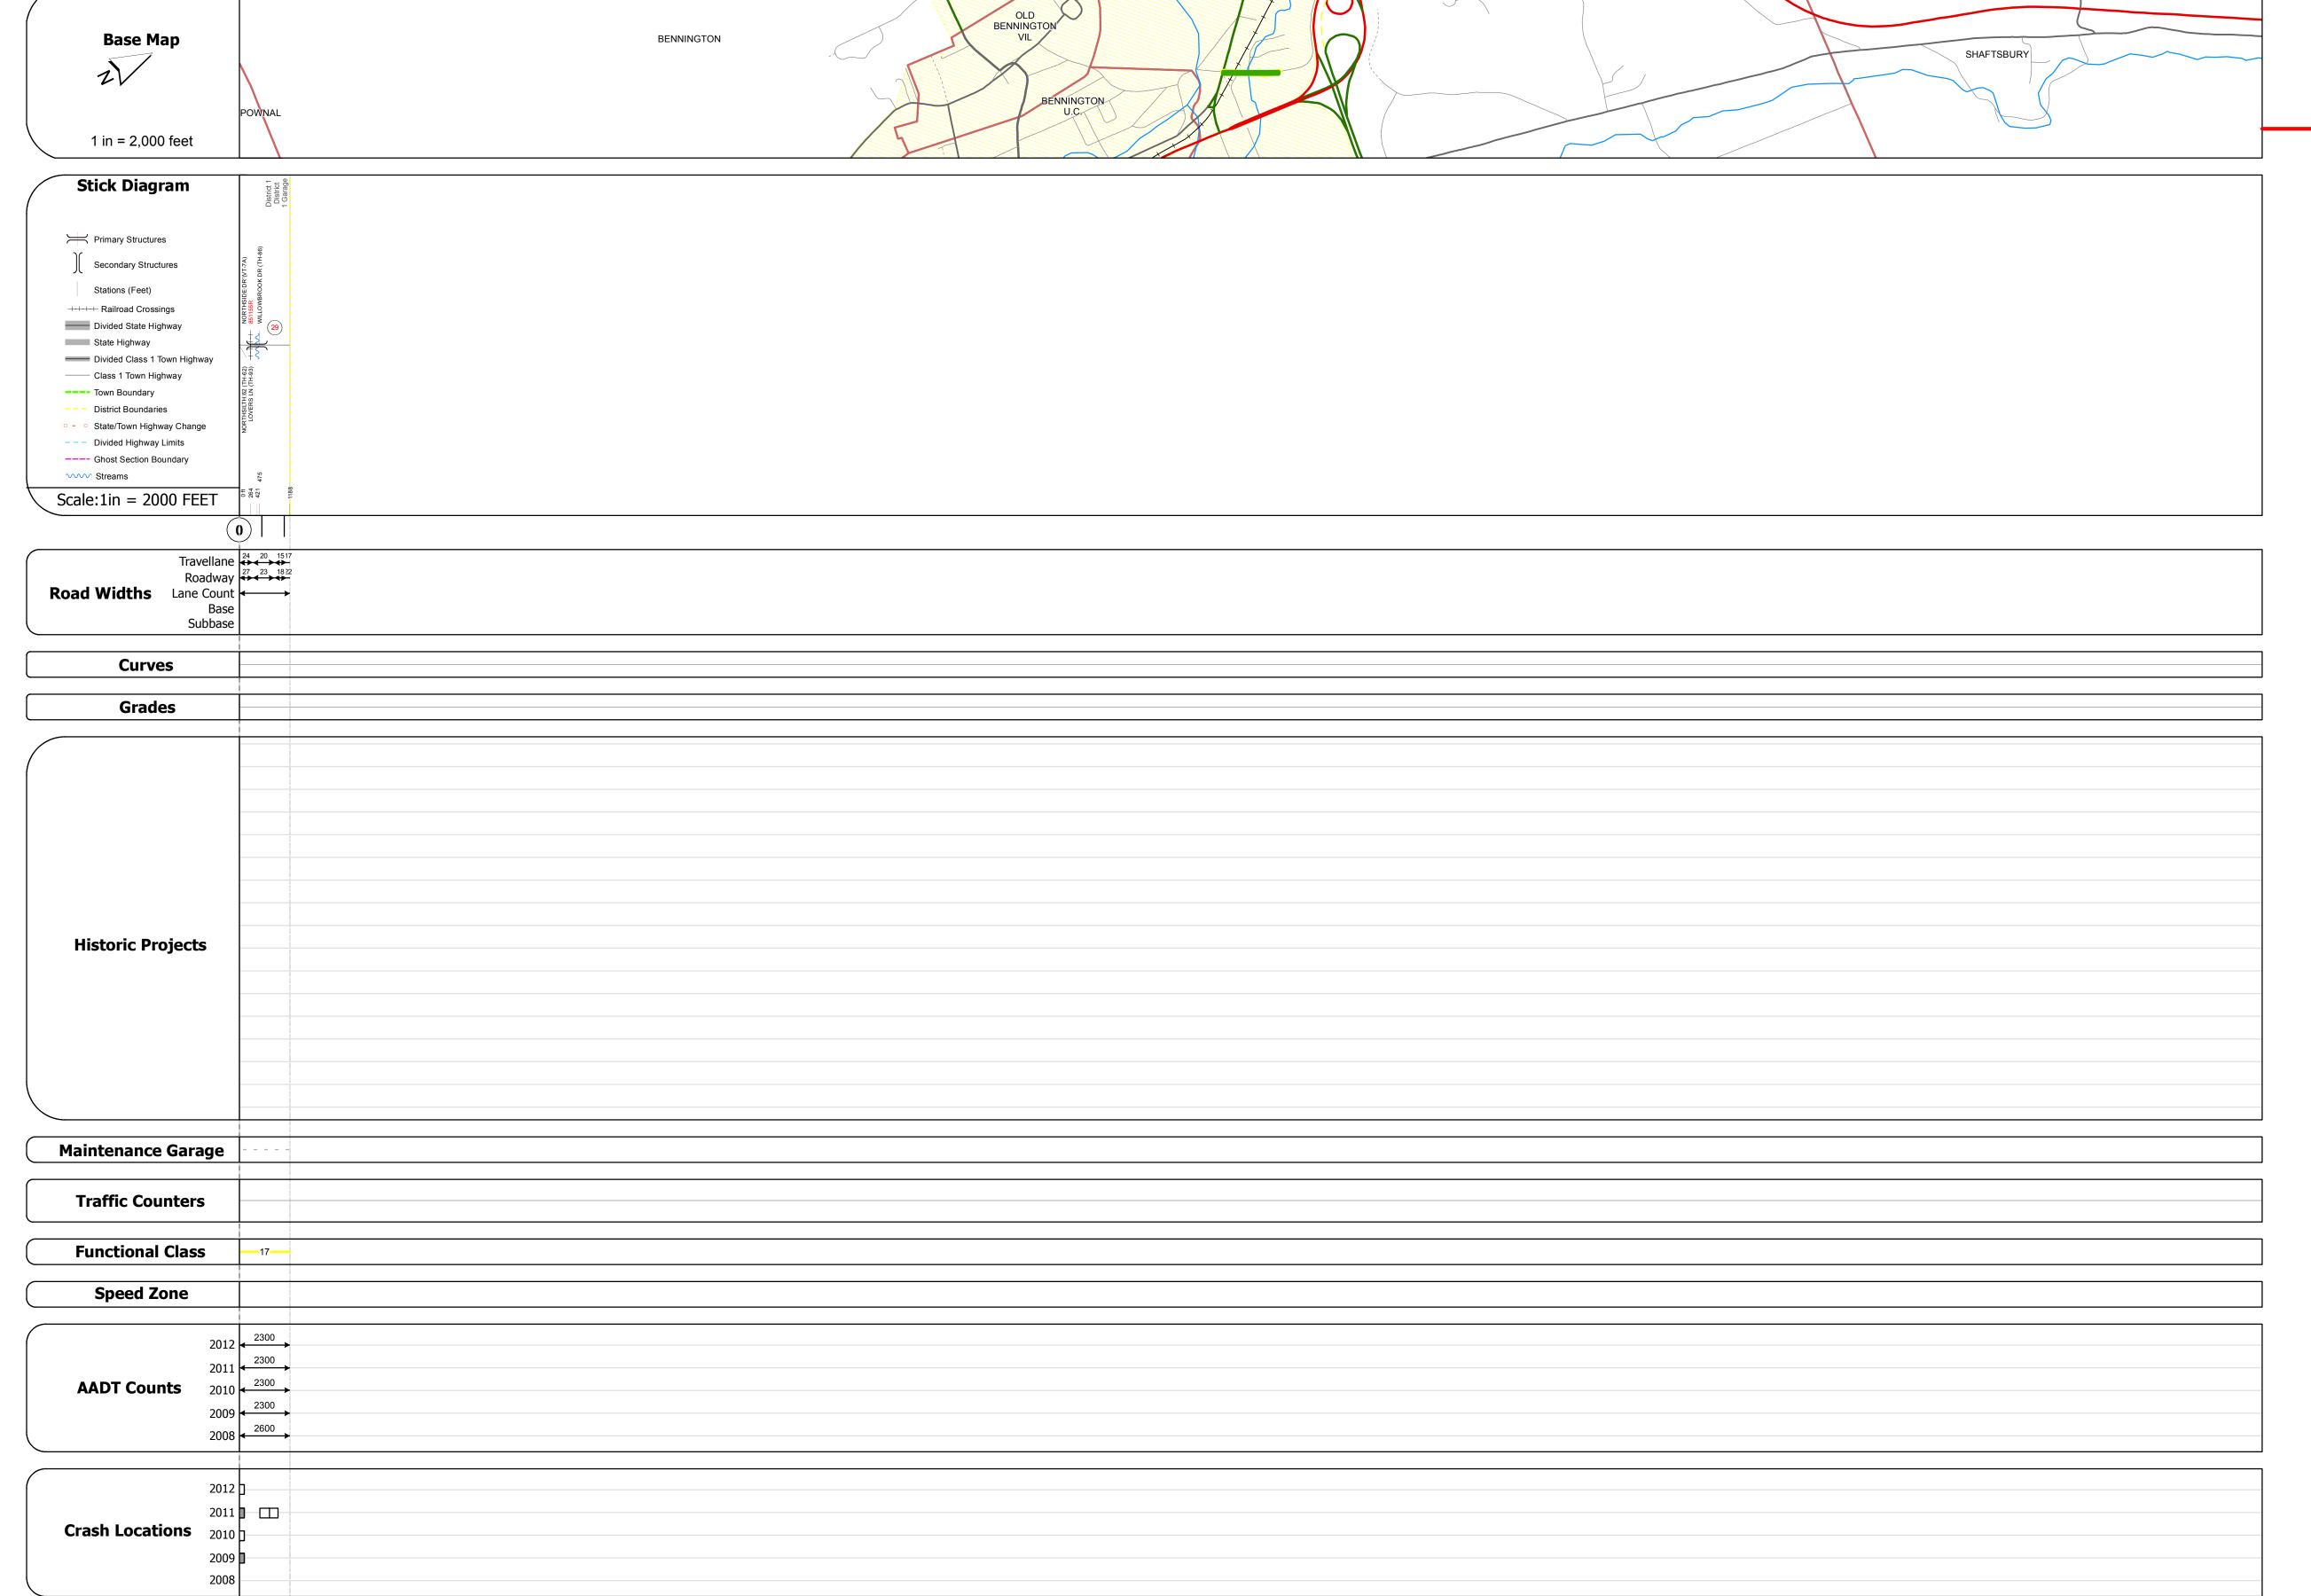

Historic Projects	Functional Class	Curves	Road Widths	AADT	Mileage by Functional Class By Sh	eet	Mileage by Town By Sheet					
Resurface Bituminous Concrete Gravel Surface Treated	→ + 1 → 7 → 12 → 17	curve left	← (ft)	← (count)	1063 17 - Urban - Collector	0.225	BENNINGTON - S10630202	0.225 of 0.225	DISTRICT	TOWN	Date: 11/15/13	ROUTE
Resurface Concrete Surface Treated Gravel	2 8 — 14 — 19	curve right										
Bituminous Mix Cold Plans and	6 —— 11 —— 16	Grades	Traffic Counters	Crash Locations							1 of 1	Min-1063
Skinny Mix Bituminous Concrete Cond Plane and Bituminous Concrete Reclaimed Base and Bituminous Concrete	Speed Zones	grade up	(counter ID)	Fatal Property Damage Only	у				1	BENNINGTON	TWN mileage:	ETE mileage: 0.0 to 0.225
Concrete Concrete	speed 25 30 35 40 45 50 55 60 65	grade down		Injury Unknown Crash Type		Total Mileage: 0.225 mi		Total Mileage: 0.225 mi	_		0.0 to 0.225	0.0 to 0.225