VITANS Working to Get You There Vermont Agency of Transportation


Route Log Progress Chart

Please Note: Errors and Omissions May Exist.
Contact the VTrans Mapping Unit with questions or concerns.


DRAFT

DISTRICT TOWN ROUTE

5 WINOOSKI Urb-5111

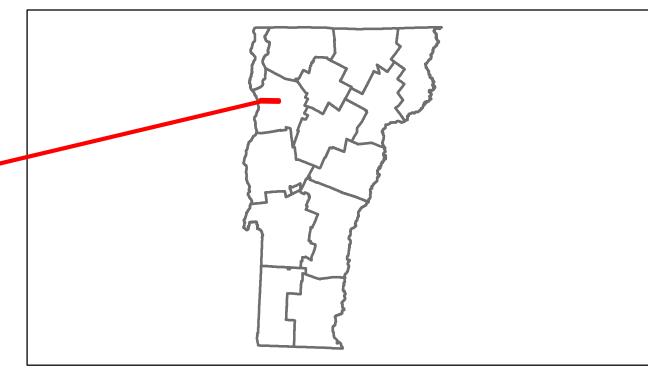

DESCRIPTION BLOCK

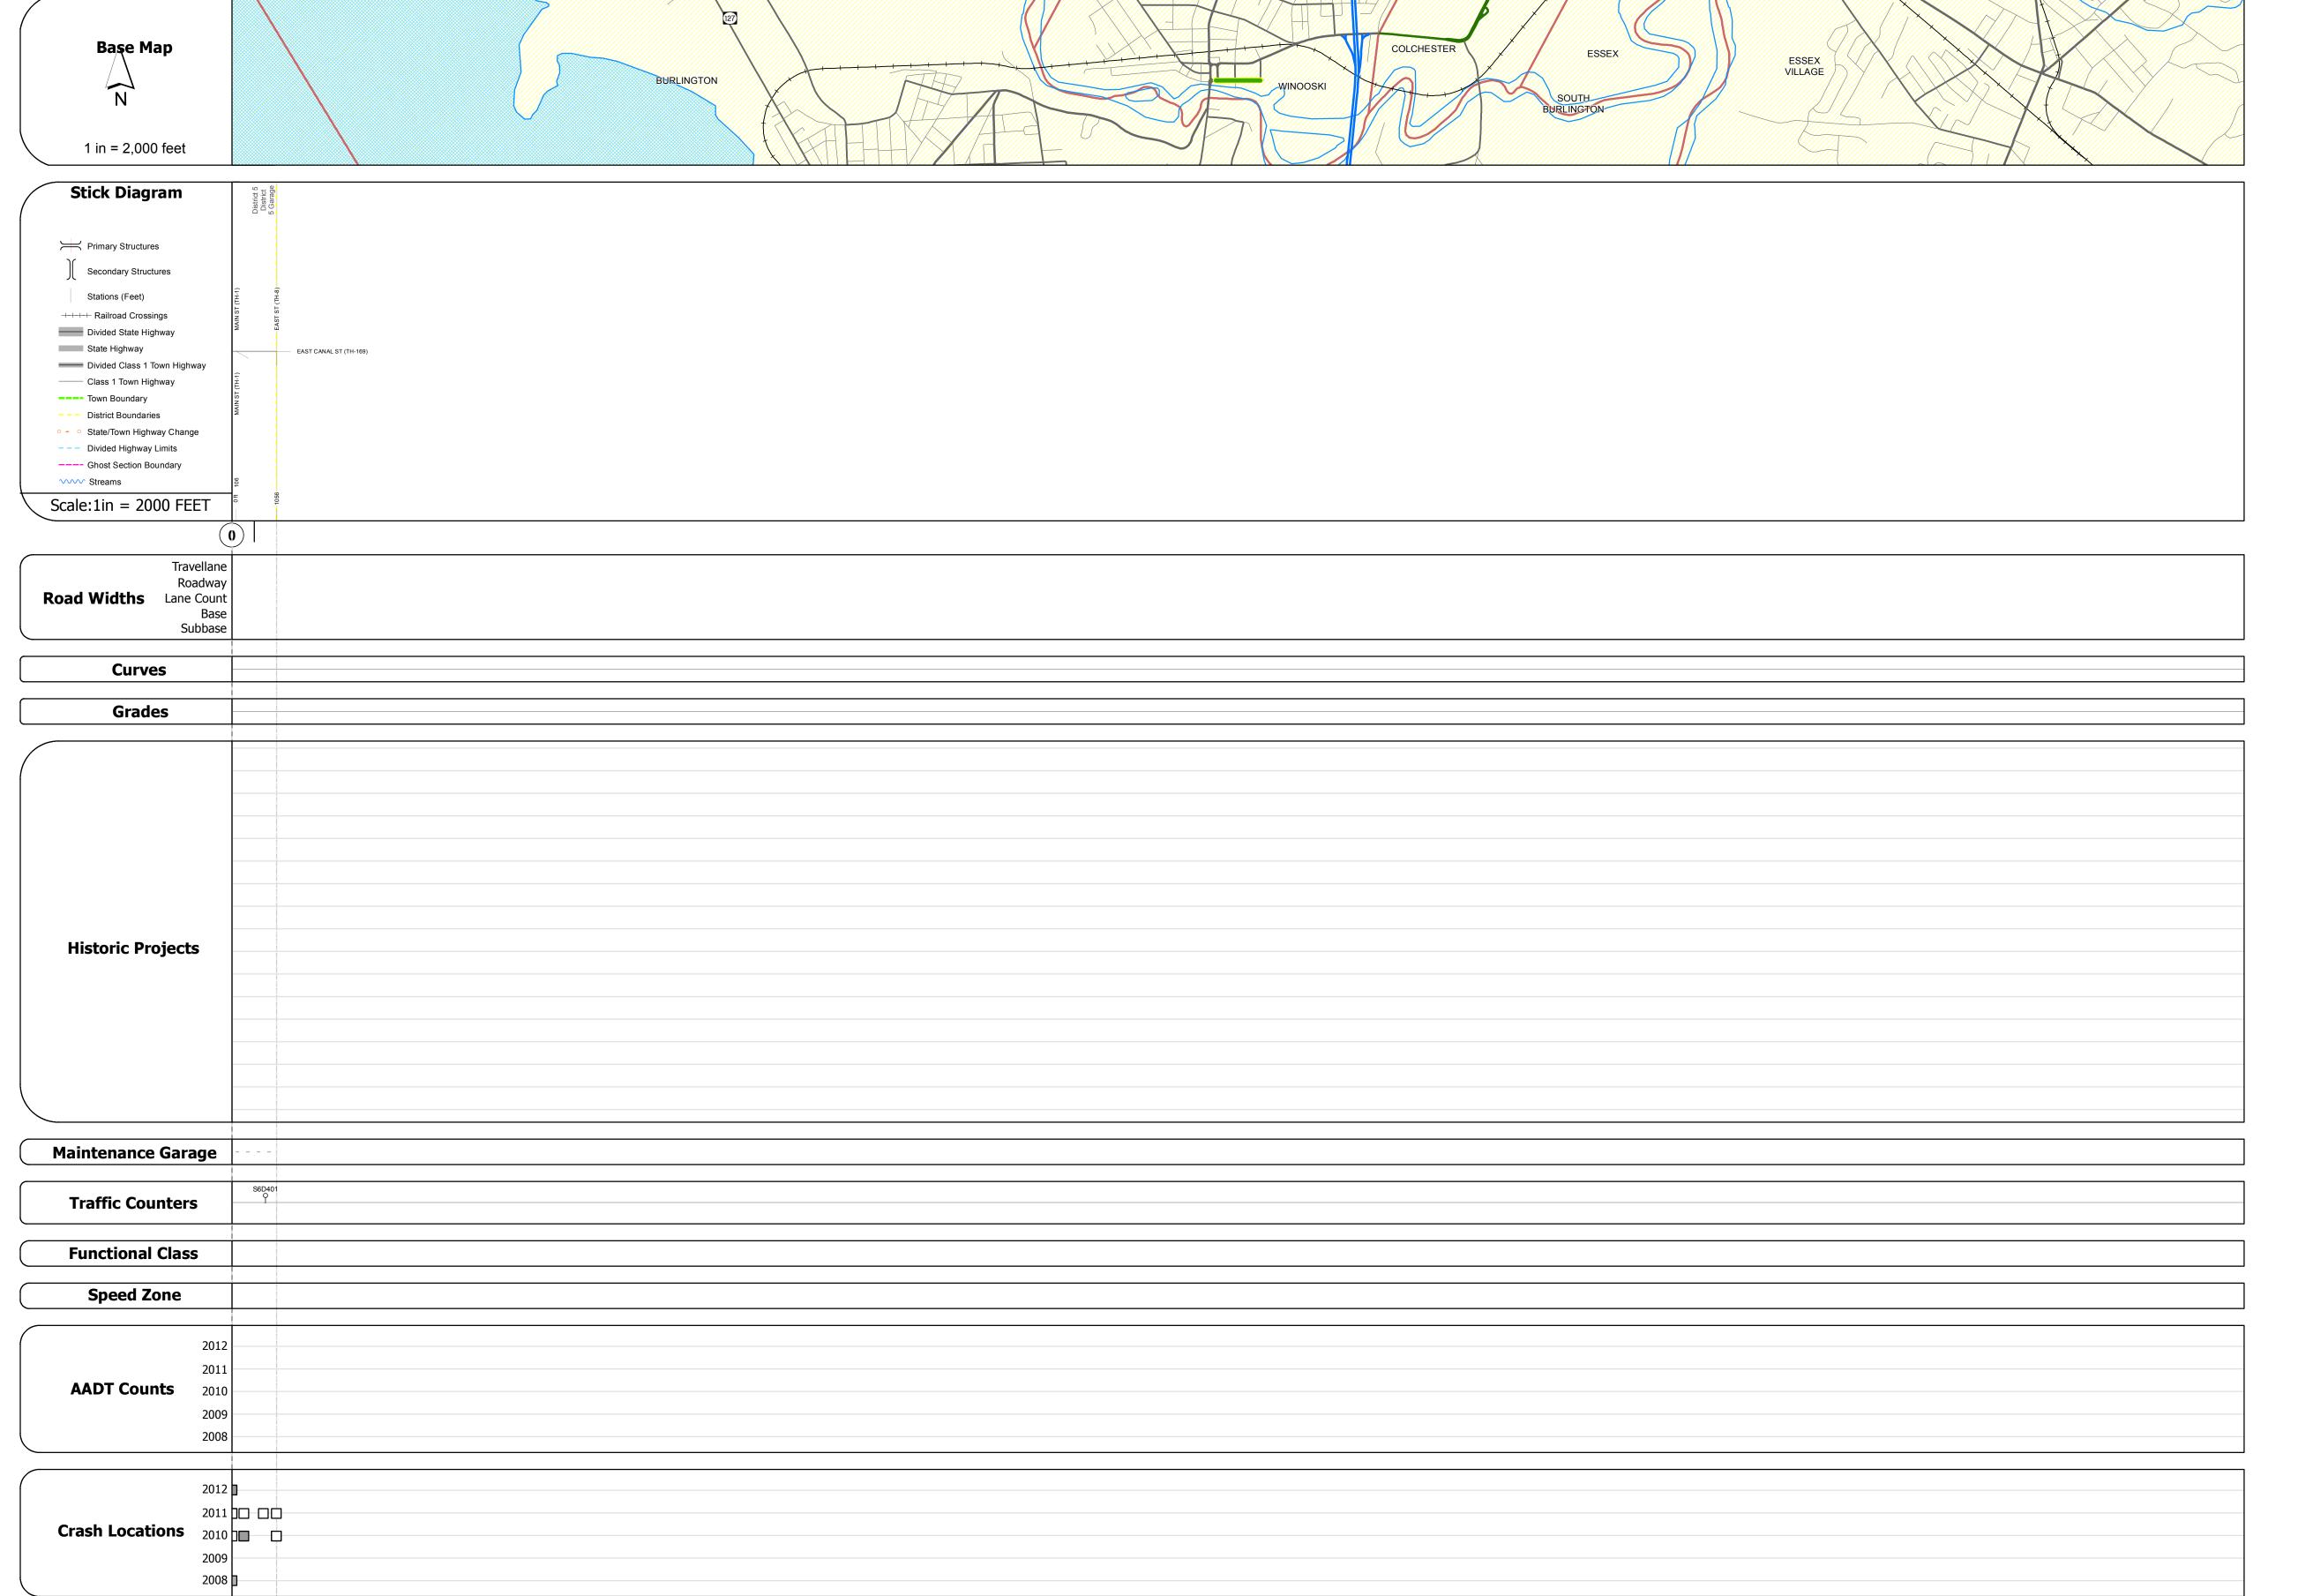

Historic Projects	Functional Class	Curves	Road Widths	AADT	Mileage by Functional Class By Sho	et	Mileage by Town By Sheet					
Retreatment Bituminous Concrete Surface Treated	→ 1 1 → 7 → 12 → 17	curve left	← (ft)	(count)	5110 17 - Urban - Collector	0.330	WINOOSKI - S51110418	0.2 of 0.2	DISTRICT	TOWN	Date: 11/15/13	ROUTE
Unknown Bituminous Mix Bituminous Mix Cold Plans and	2 8 — 14 — 19 6 — 11 — 16	Grados	Traffic Counters	Crash Locations								Urb-5111
Skinny Mix Skinny Mix Reclaimed Base and Bituminous	Speed Zones	Grades	(counter ID)	Fatal Property Damage Only	y				5	WINOOSKI	1 of 1 TWN mileage:	ETE mileage:
Bituminous Seal Concrete Concrete Concrete	25 30 35 40 45 50 55 60 65	grade down		Injury Unknown Crash Type		Total Mileage: 0.330 mi		Total Mileage: 0.2 mi			0.0 to 0.2	0.0 to 0.2