


Route Log Progress Chart

Please Note: Errors and Omissions May Exist.
Contact the VTrans Mapping Unit with questions or concerns.


DRAFT

DISTRICT TOWN ROUTE

5 WINOOSKI Urb-5112

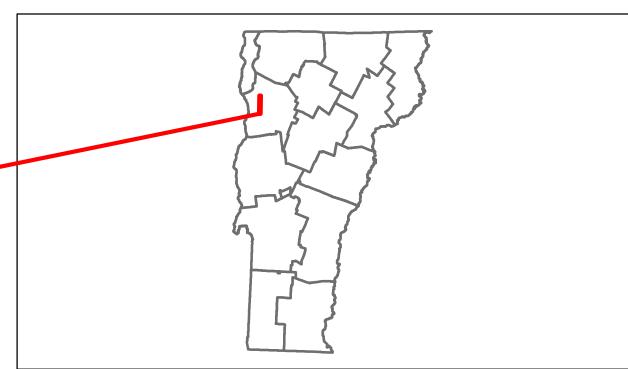

DESCRIPTION BLOCK

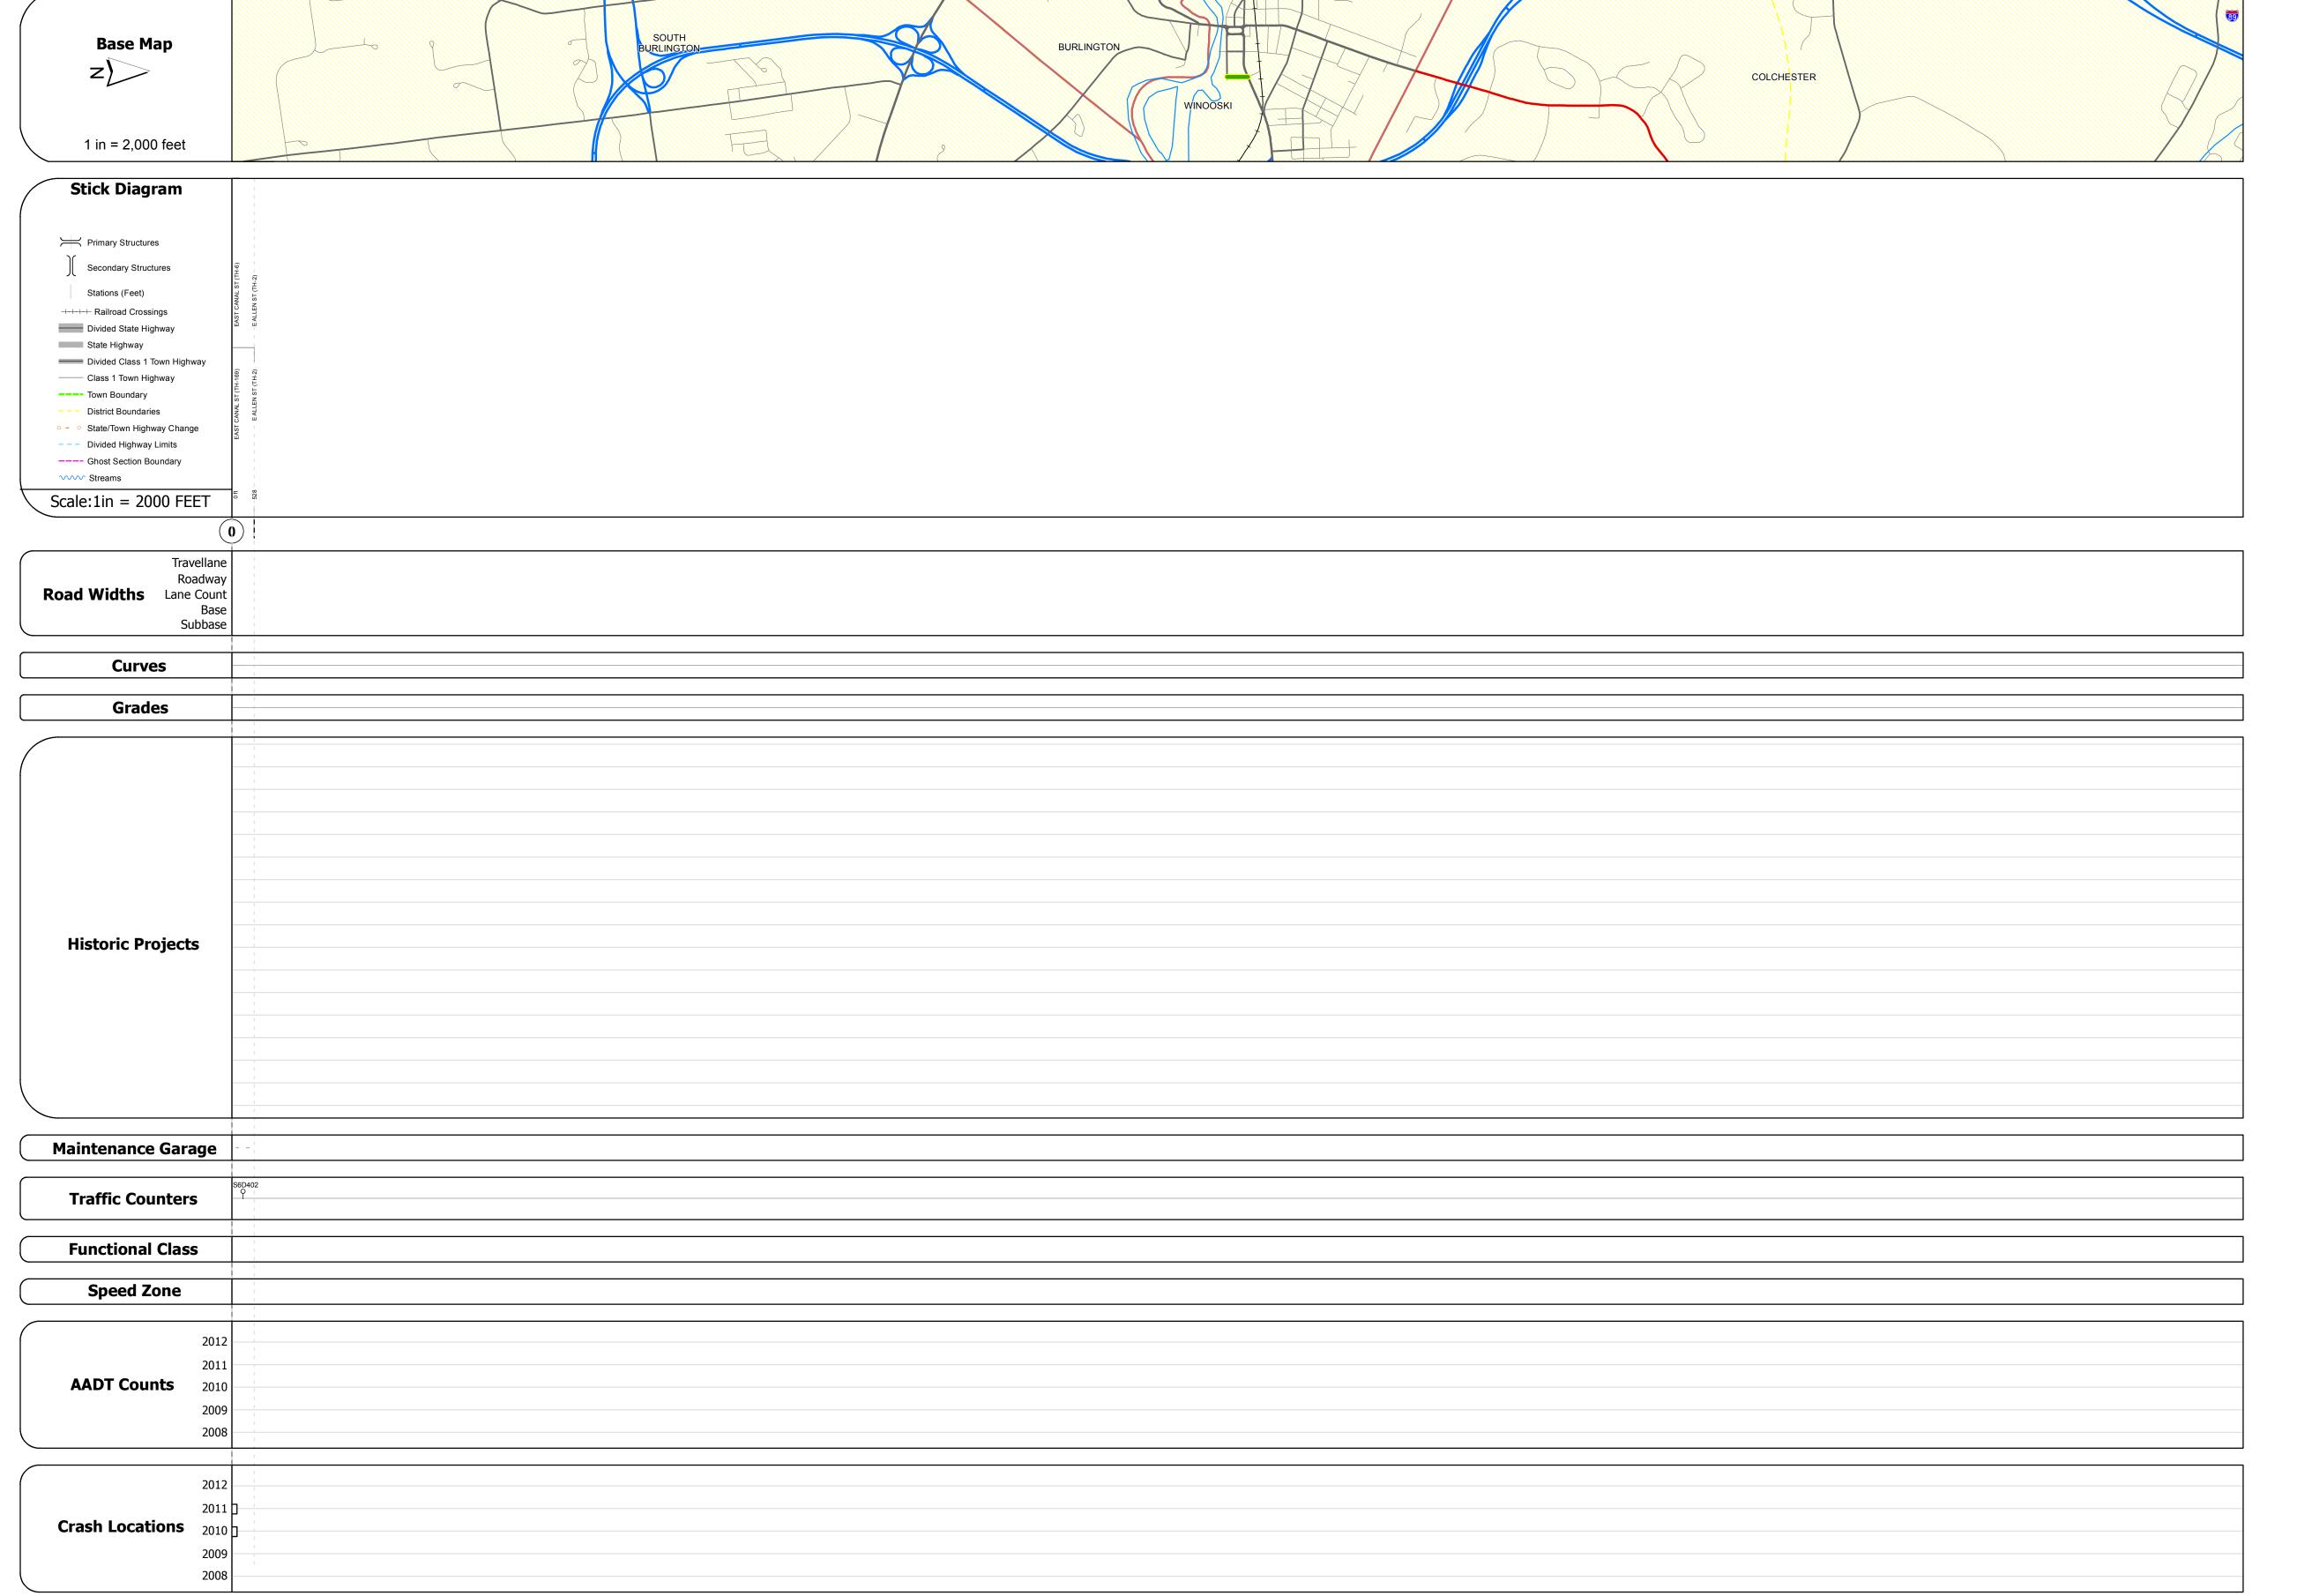

Historic Projects	Functional Class	Curves	Road Widths	AADT	Mileage by Functional Class By Sh	eet	Mileage by Town By Sheet					
Retreatment Bituminous Gravel Concrete Surface Treated	├── 1 1 ── ─ 7 ── ─ 12 ── ─ 17	curve left	← (ft)	(count)	5110 17 - Urban - Collector	0.330		0.1 of 0.1	DISTRICT	TOWN	Date: 11/15/13	ROUTE
Unknown Bituminous Gravel	2 8 — 14 — 19											Urb-5112
Bituminous Mix Skinny Mix Bituminous Seal Bituminous Seal Cold Plane and Bituminous Concrete Plant Mix Reclaimed Base and Bituminous Concrete Concrete	Speed Zones	Grades ———— grade up	Traffic Counters (counter ID)	Crash Locations ■ Fatal	,				_	WINOOCKI	1 of 1	ETE mileage:
Bituminous Seal Concrete Concrete	SPEED SPEE	grade down	٩	Injury Unknown Crash Type	-				5	WINOOSKI	TWN mileage: 0.0 to 0.1	0.0 to 0.1
						Total Mileage: 0.330 mi		Total Mileage: 0.1 mi				