





# Route Log Progress Chart


**DRAFT**

Please Note: Errors and Omissions May Exist.  
Contact the VTrans Mapping Unit with questions or concerns.

DISTRICT	TOWN	ROUTE
6	BARRE CITY	Min-6026

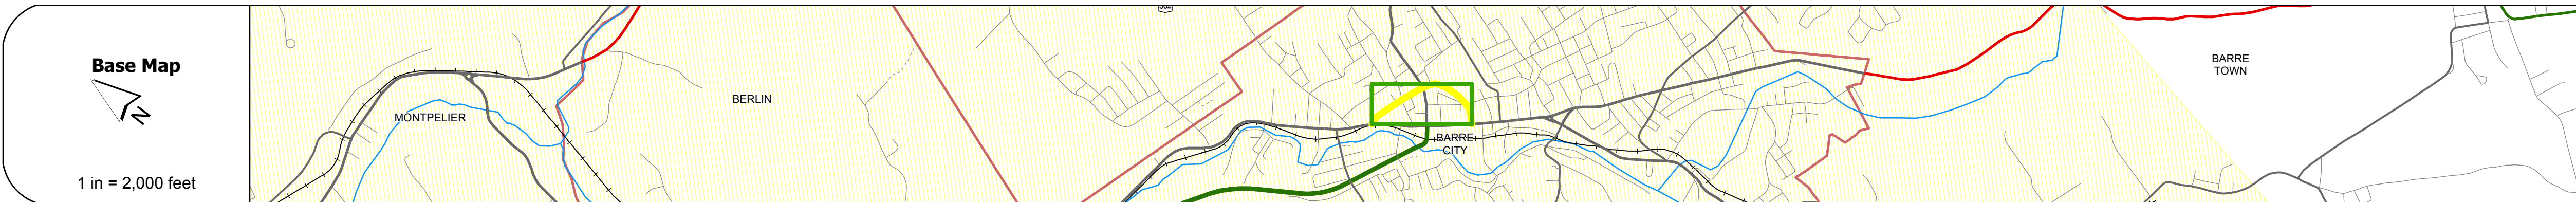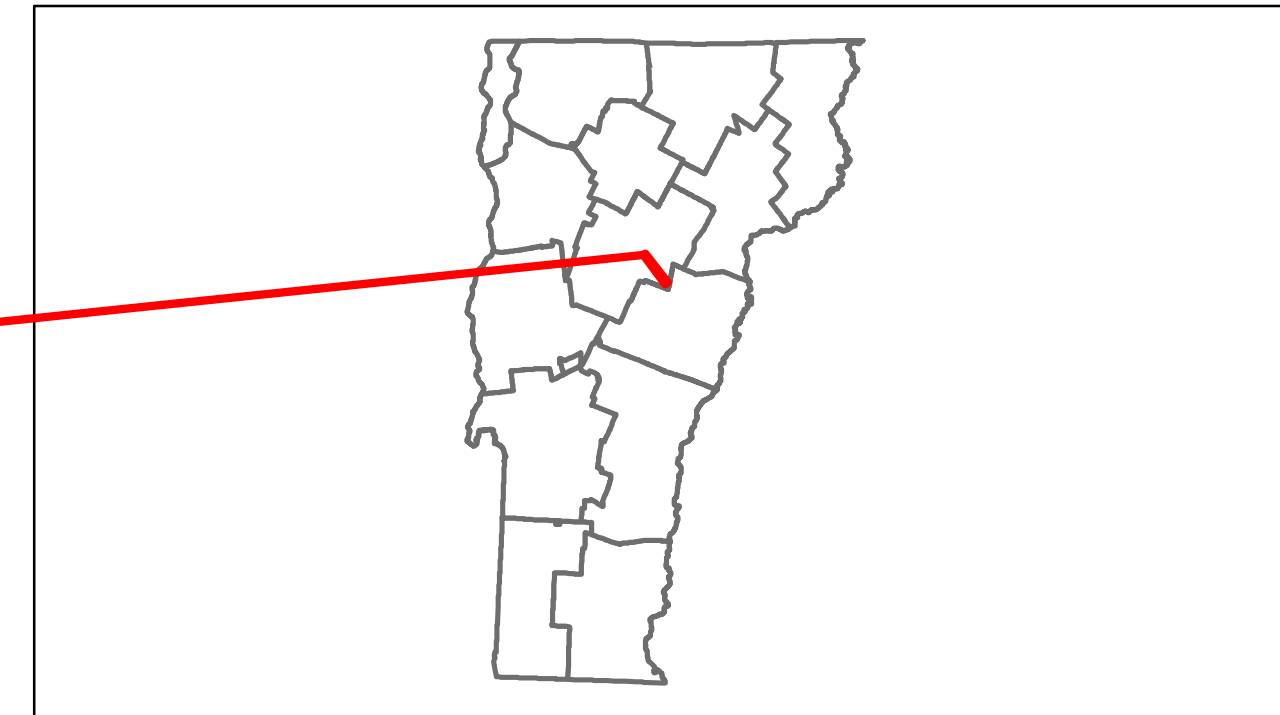

DESCRIPTION BLOCK
<p>Bridge 4: Slab - 1919 Structure No. 206026000412012 Length: 25' Width: 46.0' Weight Limit: 0 Facility Carried: CITY SEMNY Bridge Type: CONCRETE SLAB Features Intersected: GUNNERS BROOK Surface: Bituminous Maintenance/Ownership: City/Municipal</p>

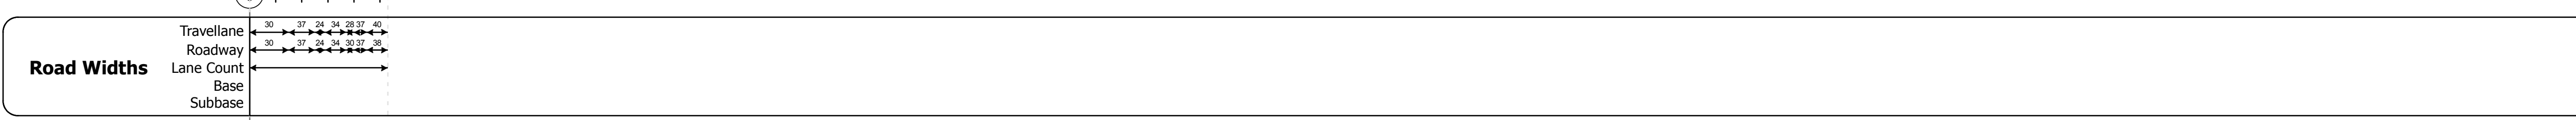

Curves

Grades



Historic Projects
<p>1979 Unknown</p>

Maintenance Garage
(Not State Maintained)

Traffic Counters

Functional Class
17

Speed Zone

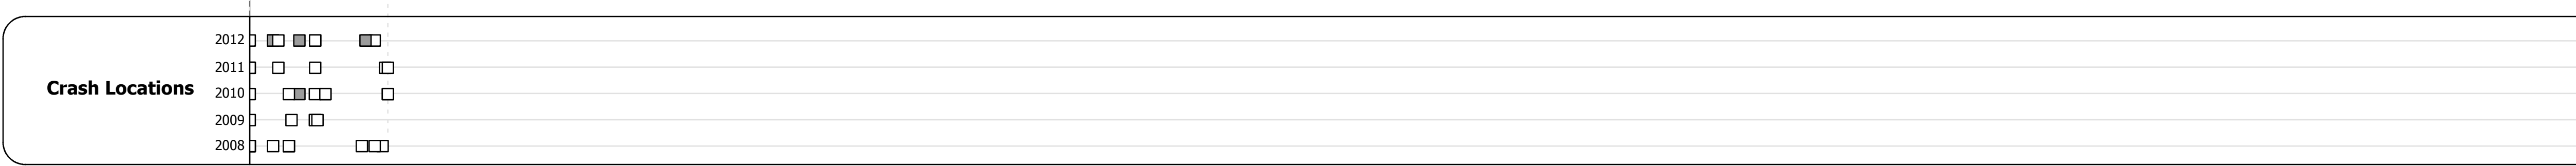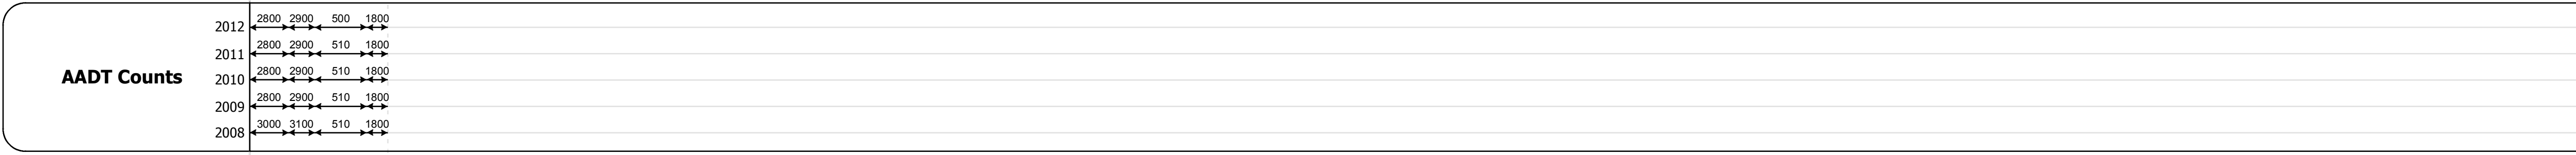

Historic Projects	Functional Class	Curves	Road Widths	AADT	Mileage by Functional Class By Sheet	Mileage by Town By Sheet	DISTRICT	TOWN	Date: 11/15/13	ROUTE
<ul style="list-style-type: none"> <li>Retreatment</li> <li>Resurface</li> <li>Unknown</li> <li>Bituminous Mix</li> <li>Skinny Mix</li> <li>Bituminous Seal</li> <li>Gravel</li> <li>Surface Treated Gravel</li> <li>Plant Mix</li> <li>Reclaimed Base and Bituminous Concrete</li> </ul>	<ul style="list-style-type: none"> <li>1</li> <li>2</li> <li>6</li> <li>7</li> <li>8</li> <li>11</li> <li>12</li> <li>14</li> <li>16</li> <li>17</li> <li>19</li> </ul>	<ul style="list-style-type: none"> <li>curve left</li> <li>curve right</li> </ul>	<ul style="list-style-type: none"> <li>(ft)</li> </ul>	<ul style="list-style-type: none"> <li>(count)</li> </ul>	6026 17 - Urban - collector 0.530	BARRE CITY - S60261201 0.53 of 0.53	6	BARRE CITY	1 of 1 TWN mileage: 0.0 to 0.53	Min-6026 ETE mileage: 0.0 to 0.53
Total Mileage: 0.530 mi					Total Mileage: 0.53 mi					