





Route Log Progress Chart

DRAFT

Please Note: Errors and Omissions May Exist.
Contact the VTrans Mapping Unit with questions or concerns.

DISTRICT	TOWN	ROUTE
7	ST. JOHNSBURY	US-2

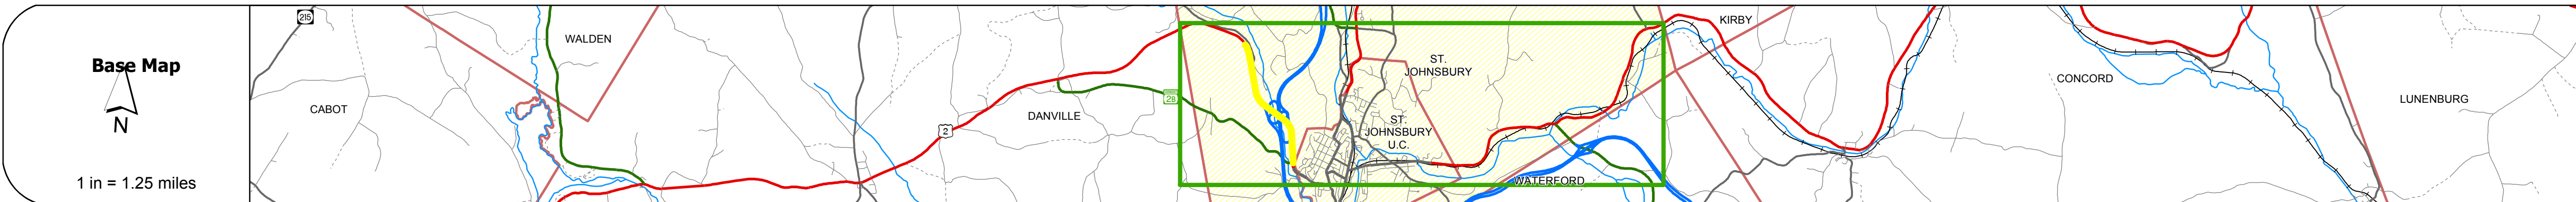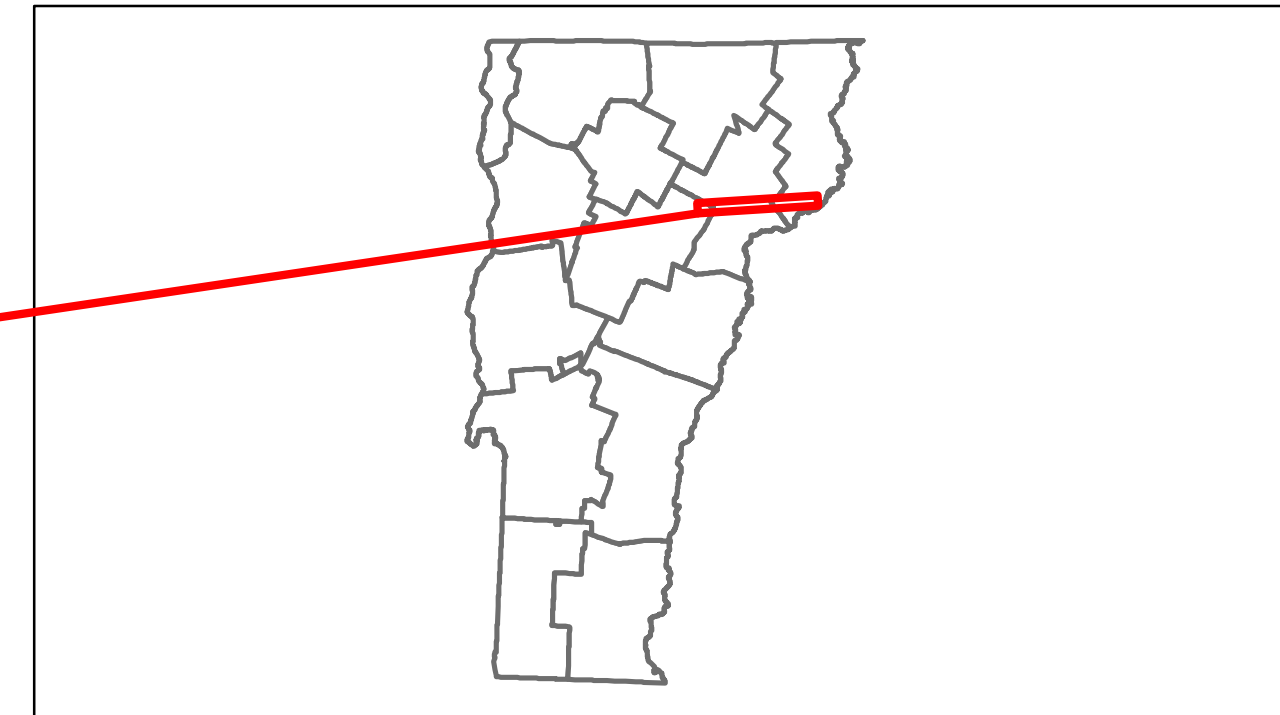

Stick Diagram

- Primary Structures
- Secondary Structures
- Stations (Feet)
- Railroad Crossings
- Divided State Highway
- State Highway
- Divided Class 1 Town Highway
- Class 1 Town Highway
- Class 2 Town Highway
- Town Boundary
- District Boundaries
- State/Town Highway Change
- Divided Highway Limits
- Ghost Section Boundary
- Streams

Scale: 1in = 2000 FEET



DESCRIPTION BLOCK

Bridge 103W:
 Stringer/multi-beam or girder - 1975
 Structure No: 200028103W03112
 Length: 327'
 Width: 42.6'
 Under Clearance: 17.08'
 Facility Carried: US 00002 W ML
 Bridge Type: ZSPN CONT WELD GIRD
 Features Intersected: 191 UNDER US 2
 Surface: Bituminous
 Maintenance/Ownership: State

Road Widths	Travellane	Roadway	Lane Count	Base	Subbase
	45	60	43	24	72
	54	60	74	62	38
	4	2	4	4	4
	Two 2 1/2" Plant Mix Base Courses				
	24" Crushed Rock				

Curves	Station	Station	Station
4	1000	1050	1100
5	1150	1200	1250

Grades	Station	Station	Station
	1000	1050	1100
	1150	1200	1250

Historic Projects	Station	Station	Station	Station	Station
1986: F EOC F 028-4(2)	1000	1050	1100	1150	1200
1986: F 028-4	1000	1050	1100	1150	1200
1991: F 028-4(2)S	1000	1050	1100	1150	1200
1975: F 028-4(3)	1000	1050	1100	1150	1200
1975: F 01-3(9)	1000	1050	1100	1150	1200
1975: F 028-4(3)	1000	1050	1100	1150	1200

Maintenance Garage	Station	Station
District 7 - St. Johnsbury Garage	1000	1250

Traffic Counters	Station	Station	Station
56C214	1000	1050	1100
56C215	1150	1200	1250

Functional Class	Station	Station
12	1000	1250

Speed Zone	Station	Station
	1000	1250

ADT Counts	Year	Station	Station
	2012	1000	1250
	2011	1000	1250
	2010	1000	1250
	2009	1000	1250
	2008	1000	1250

Crash Locations	Year	Station	Station
	2012	1000	1250
	2011	1000	1250
	2010	1000	1250
	2009	1000	1250
	2008	1000	1250

Historic Projects	Functional Class	Curves	Road Widths	ADT	Mileage by Functional Class By Sheet	Mileage by Town By Sheet	DISTRICT	TOWN	Date: 11/15/13	ROUTE
<ul style="list-style-type: none"> Retreatment Resurface Unknown Bituminous Mix Skirny Mix Bituminous Seal Gravel Surface Treated Gravel Plant Mix Reclaimed Base and Bituminous Concrete Concrete 	<ul style="list-style-type: none"> 1 2 6 7 8 11 12 14 16 17 19 	<ul style="list-style-type: none"> curve left curve right grade up grade down 	<ul style="list-style-type: none"> (ft) Traffic Counters (counter ID) 	<ul style="list-style-type: none"> Fatal Injury Property Damage Only Unknown Crash Type 	028-4 12 - Urban - Principal Arterial - other Freeway 1.711	ST. JOHNSBURY - U002-0311W 1.711 of 1.711	7	ST. JOHNSBURY	1 of 1 TWN mileage: 0.919 to 2.63	US-2 ETE mileage: 111.257 to 112.968
Total Mileage: 1.711 mi						Total Mileage: 1.711 mi				