VITAIS Working to Get You There Vermont Agency of Transportation SWANTON Base Map


Route Log Progress Chart

Please Note: Errors and Omissions May Exist.
Contact the VTrans Mapping Unit with questions or concerns.

DRAFT


DISTRICT TOWN ROUTE

8 NORTH HERO US-2

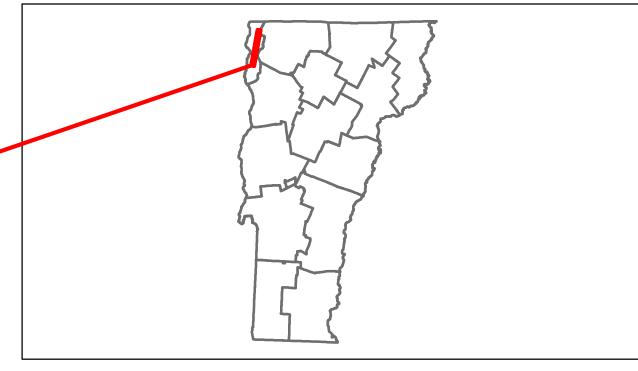

DESCRIPTION BLOCK

Bridge 5:
Girder and floorbeam system - 1954
Structure No. 200028000507042
Length: 826'
Width: 30.0'
Facility Carried: US 00002 ML
Bridge Type: 7SPN/STLBM/FB/RIV2GI
Features Intersected: ALBURGH PASSAGE
Surface: Bituminous
Maintenance/Ownership: State

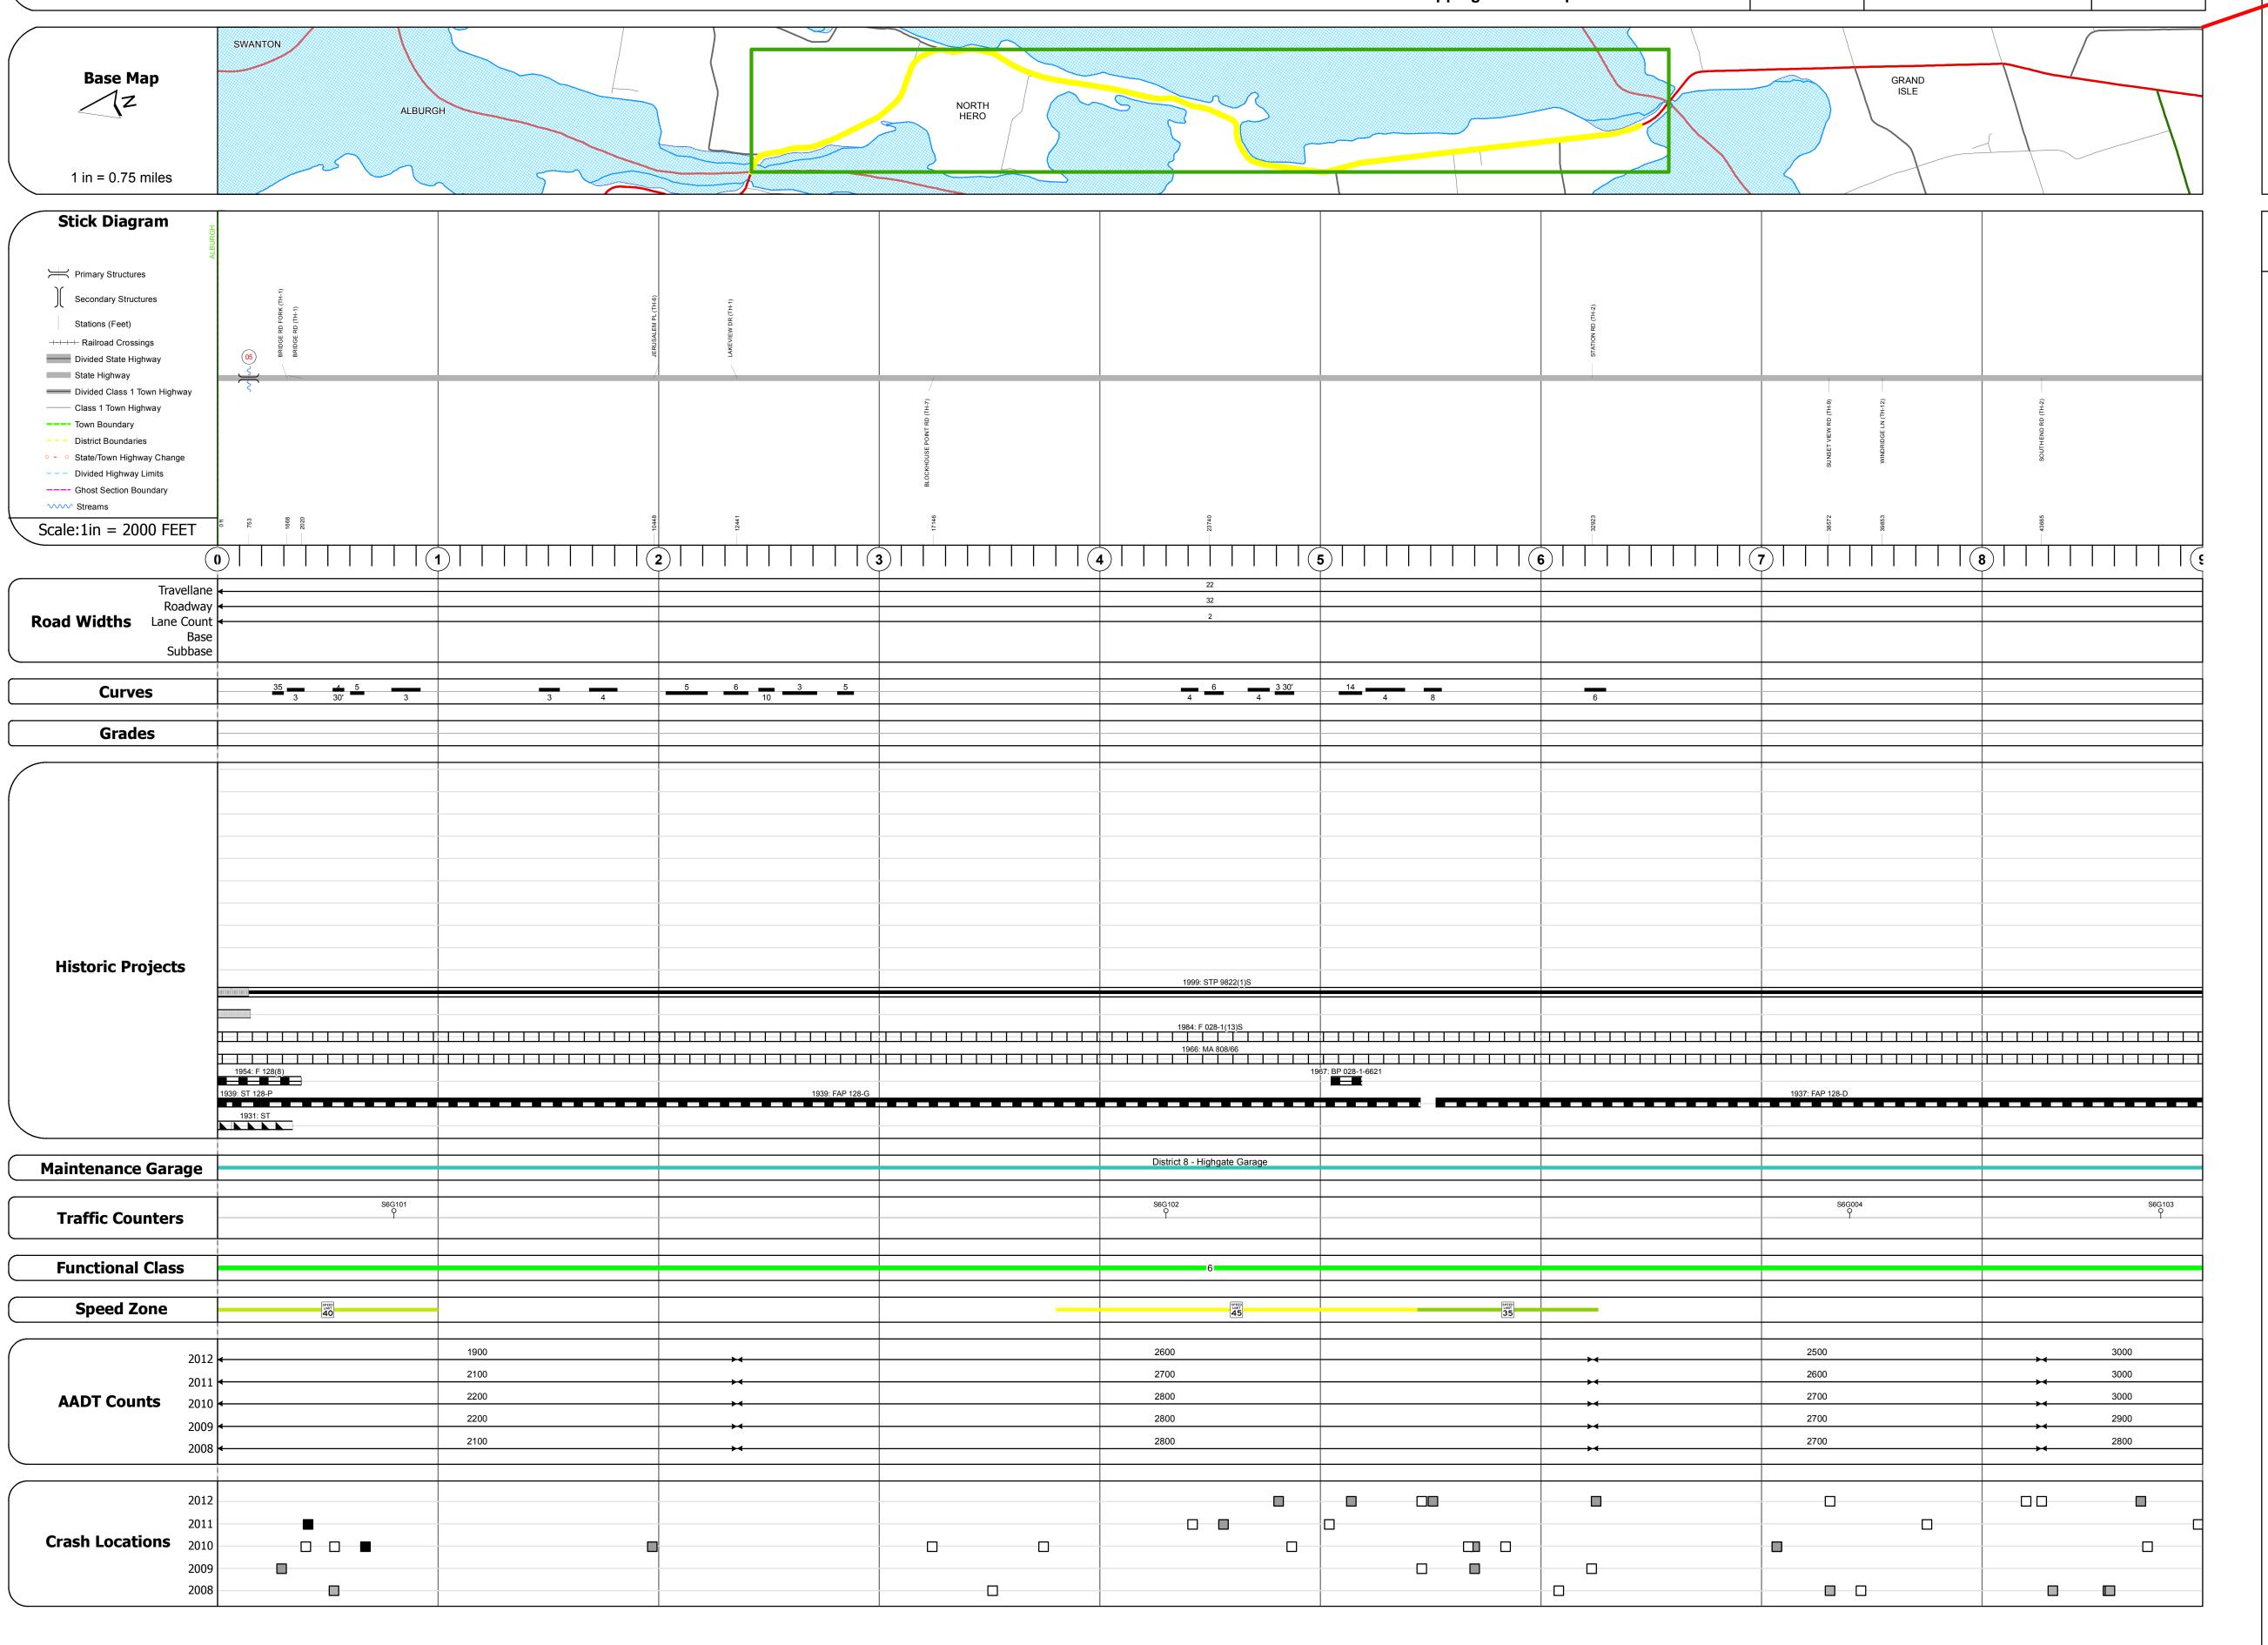

Historic Projects	Functional Class	Curves	Road Widths	AADT	Mileage by Functional Class By Sheet	Mileage by Town By Sheet					
Retreatment Bituminous Gravel	├────────────────────────────────────	curve left	← (ft)	← (count) →	028-1 6 - Rural - Minor Arterial	9.000 NORTH HERO - U002-0704	9.0 of 9.34	DISTRICT	TOWN	Date: 11/15/13	ROUTE
Resurface Concrete Surface Treated Gravel	2 8 — 14 — 19	curve right						DISTRICT		Dutc. 11, 13, 13	Kooii
Unknown Bituminous Mix Outd Black and I Plant Mix	6 — 11 — 16	C. ada a	Traffic Counters	Crash Locations							US-2
Cold Plane and Skinny Mix Rituminate Reclaimed Base	Speed Zones	Grades		Crash Locations						1 of 2	
Bituminous Seal Concrete and Bituminous Concrete	SPEED SPEED SPEED SPEED SPEED SPEED SPEED SPEED	grade up	(counter ID)	☐ Fatal ☐ Property Damage Only ☐ Injury ☐ Unknown Crash Type				8	NORTH HERO	TWN mileage:	ETE mileage: 11.732 to 21.072
Concrete	25 30 35 40 45 50 55 60 65	g.aao ao		Injury Charlown Clash Type	Total Mile		Total Mileage: 9 0 mi			0.0 to 9.0	11.732 to 21.072