





Route Log Progress Chart

DRAFT

Please Note: Errors and Omissions May Exist.
Contact the VTrans Mapping Unit with questions or concerns.

DISTRICT	TOWN	ROUTE
9	BROWNINGTON	VT-5A

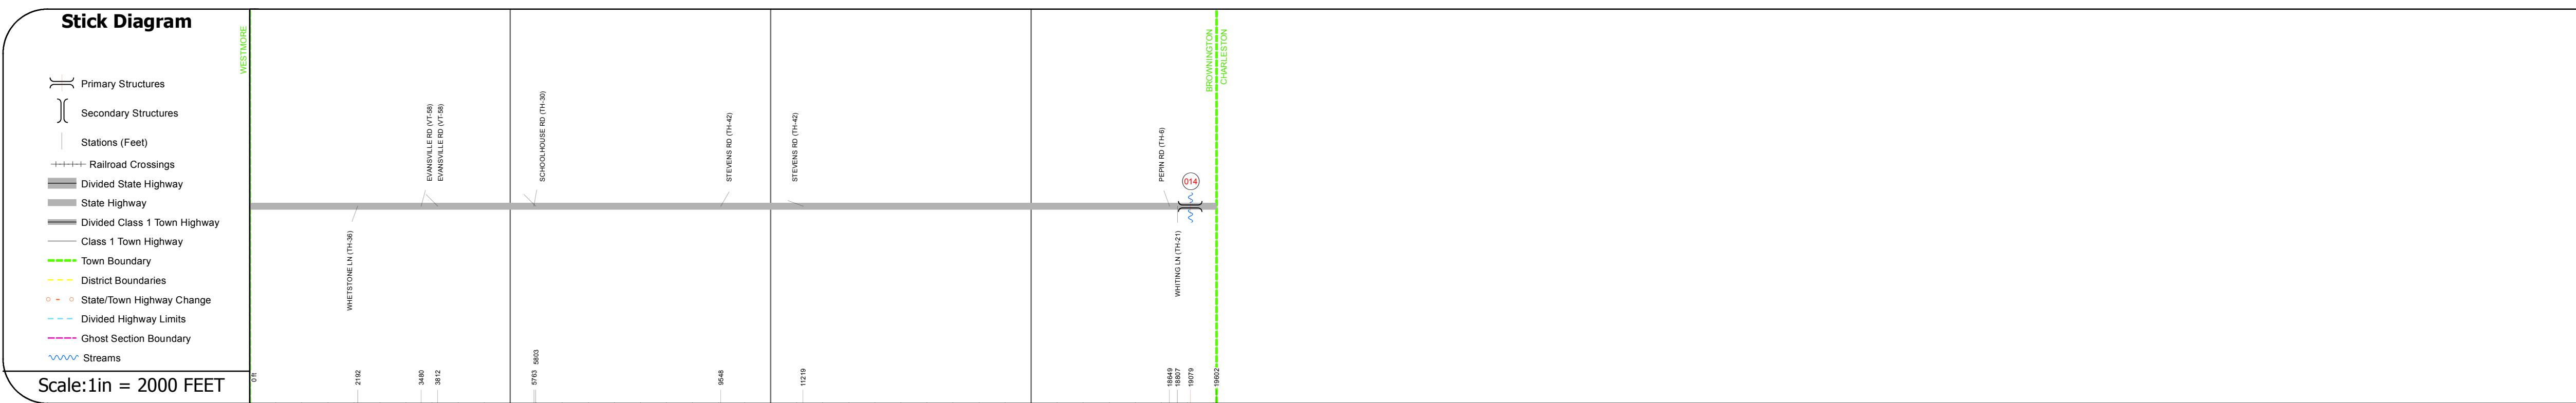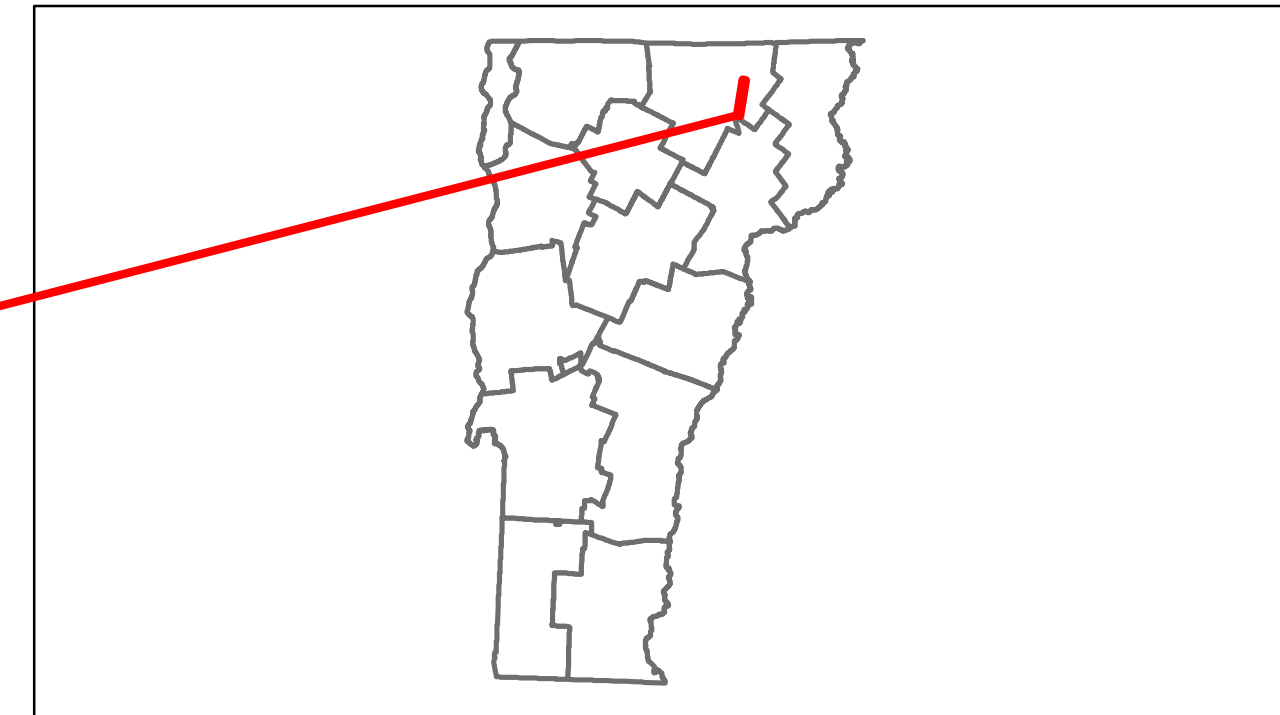

DESCRIPTION BLOCK

Culvert 14:
 Culvert - 1919
 Structure No. 300287001410031
 Length: 6'
 Under Clearance: 4.0'
 Facility Carried: VT5A
 Bridge Type: ACCOMP ARCH
 Features Intersected: BROOK
 Maintenance: State

Road Widths	Travellane	Roadway	Lane Count	Base	Subbase
	22	26	2		

Curves

Grades
+7.0, +5.0, -8.0, -7.0



Maintenance Garage
District 9 - Derby Garage

Traffic Counters
56P126, 56P711, 56P125

Functional Class
7

Speed Zone

ADT Counts	Year	Count 1	Count 2	Count 3
2012	1200	1100	1000	
2011	1200	1100	1000	
2010	1200	1100	1000	
2009	1300	1200	990	
2008	1300	1200	970	

Crash Locations	Year	Location
2012		
2011		
2010		
2009		
2008		

Historic Projects Retreatment, Resurface, Unknown, Bituminous Mix, Skirny Mix, Bituminous Seal, Bituminous Concrete, Surface Treated Gravel, Plant Mix, Reclaimed Base and Bituminous Concrete, Concrete	Functional Class 1, 2, 3, 4, 5, 6, 7, 8, 9, 10, 11, 12, 13, 14, 15, 16, 17, 18, 19	Curves curve left, curve right	Road Widths (ft)	ADT (count)	Mileage by Functional Class By Sheet 0287 7 - Rural - Major collector 3.713	Mileage by Town By Sheet BROWNINGTON - V005A1003 3.712 of 3.712	DISTRICT 9	TOWN BROWNINGTON	Date: 11/15/13	ROUTE VT-5A ETE mileage: 11.935 to 15.647
Crash Locations Fatal, Injury, Property Damage Only, Unknown Crash Type						Total Mileage: 3.712 mi		1 of 1 TWN mileage: 0.0 to 3.712		