














Route Log Progress Chart

DRAFT

Please Note: Errors and Omissions May Exist.
Contact the VTTrans Mapping Unit with questions or concerns.

DISTRICT	TOWN	ROUTE
4	BETHEL	VT-12

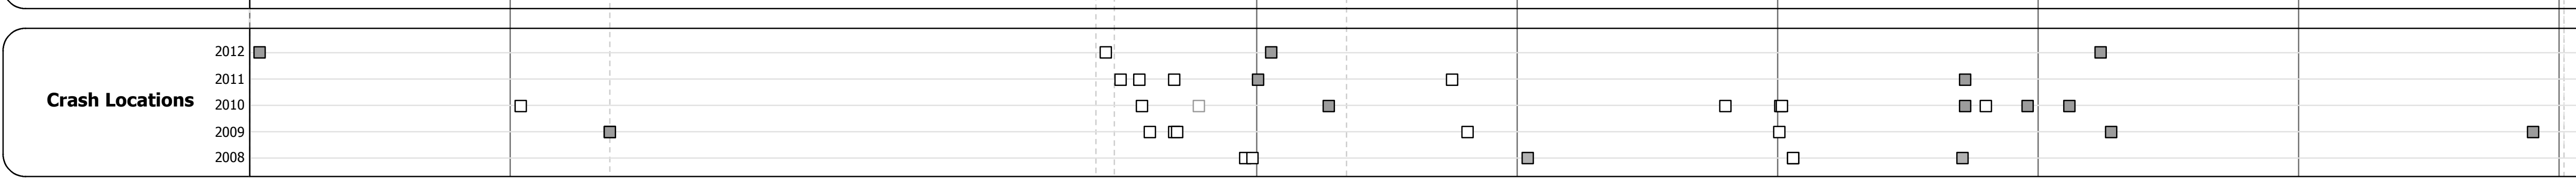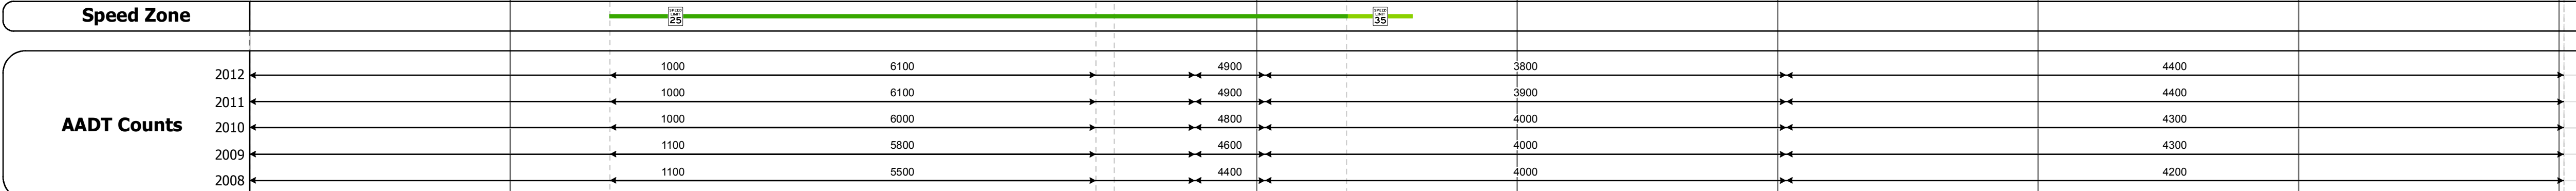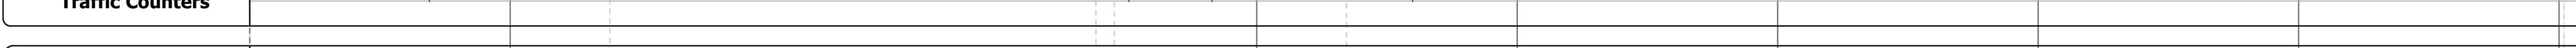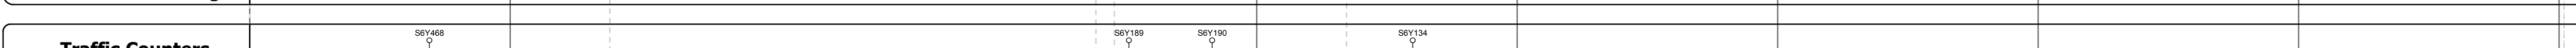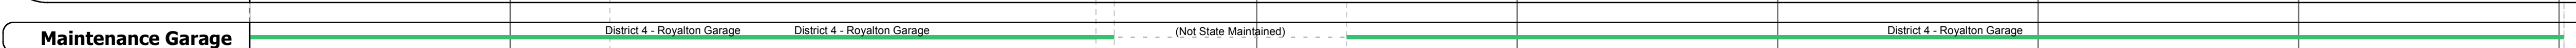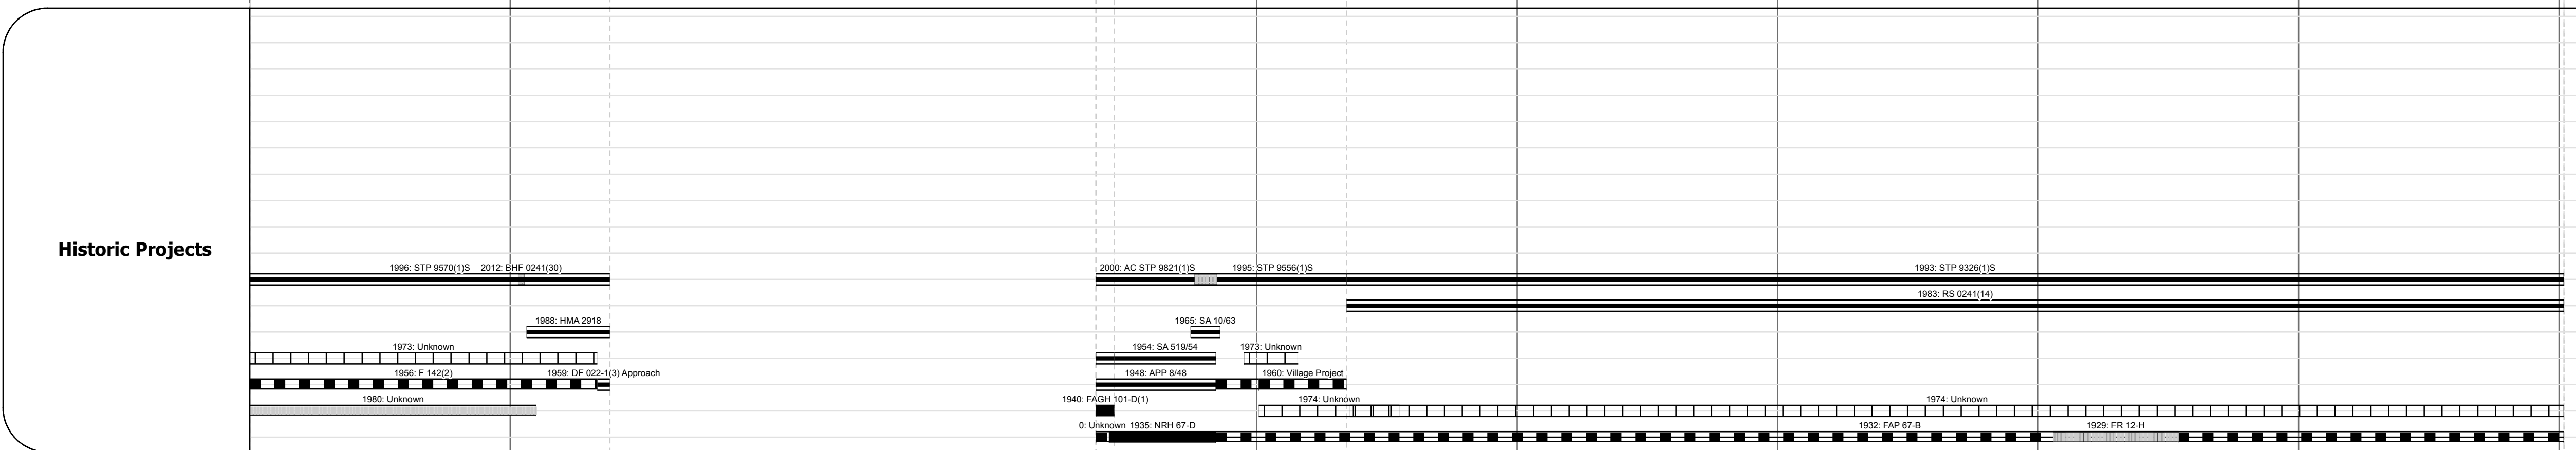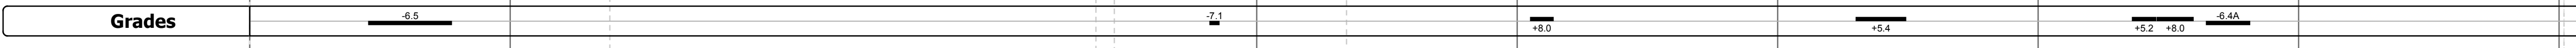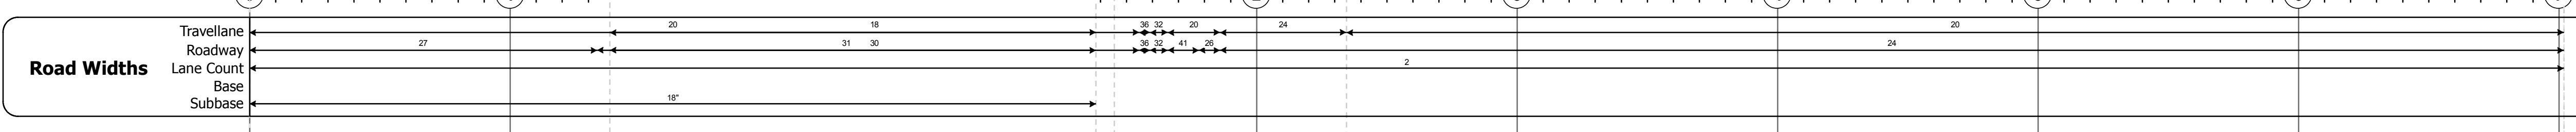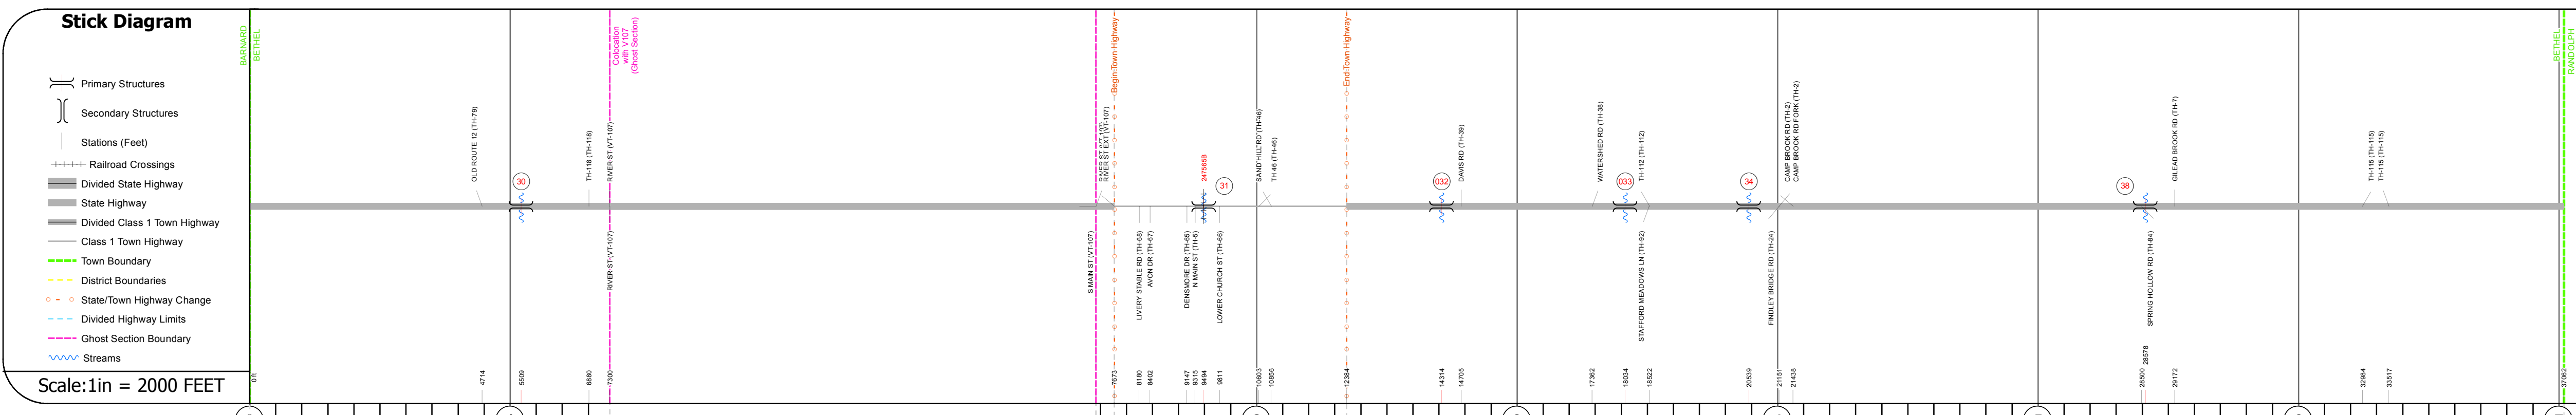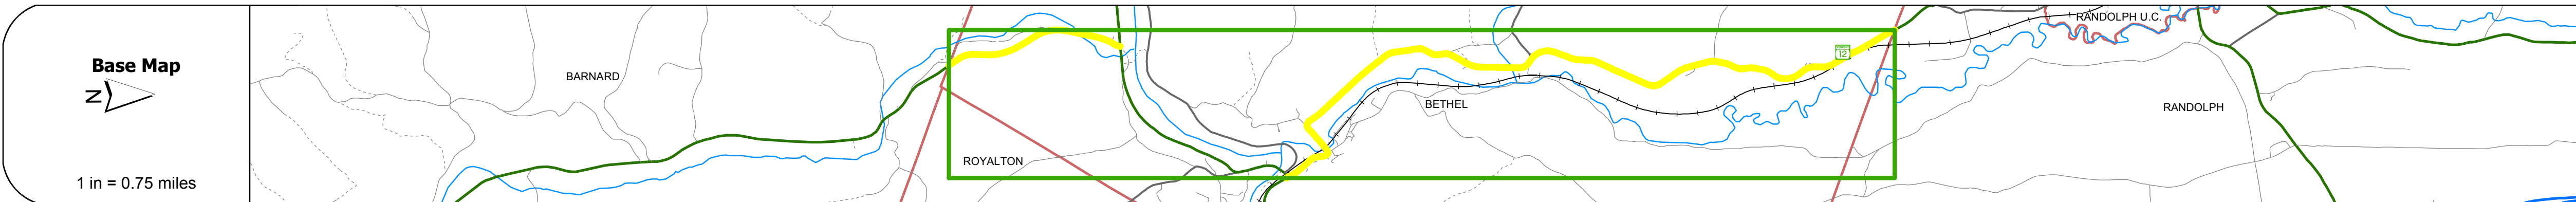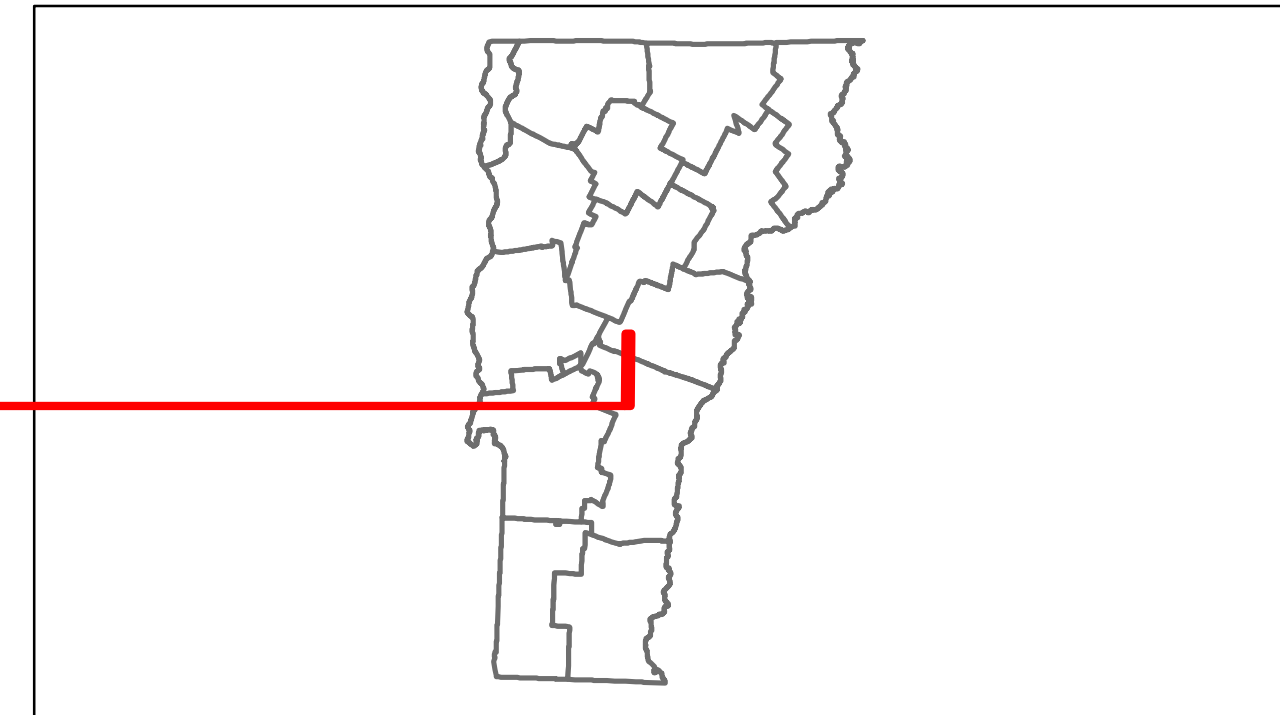

DESCRIPTION BLOCK
<p>Bridge 30: Stringer/multi-beam or girder - 2012 Structure No. 200241003014042 Length: 121' Width: 30.0' Facility Carried: VT 00012 ML Bridge Type: WELDED PLATE GIRDER Features Intersected: LOCUST CREEK Maintenance/Ownership: State</p> <p>Bridge 31: Stringer/multi-beam or girder - 2006 Structure No. 200241003114042 Length: 183' Width: 28.7' Under Clearance: 20.58' Facility Carried: VT 00012 ML Bridge Type: WELDED PLATE GIRDER Features Intersected: 3RD BR WHITE R. + NECRR Surface: Bituminous Maintenance/Ownership: Town</p> <p>Bridge 32: Slab - 1931 Structure No. 300241003214041 Length: 10' Width: 26.5' Under Clearance: 3.25' Facility Carried: VT12 Bridge Type: CONCRETE SLAB Features Intersected: BROOK Surface: Bituminous Maintenance: State</p> <p>Culvert 33: Culvert - 1932 Structure No. 300241003314041 Length: 9' Under Clearance: 6.0' Facility Carried: VT12 Bridge Type: CONCRETE BOX Features Intersected: BROOK Maintenance: State</p> <p>Bridge 34: Tee Beam - 1928 Structure No. 200241003414042 Length: 43' Width: 20.0' Facility Carried: VT 00012 ML Bridge Type: CONCRETE T-BEAM Features Intersected: CAMP BROOK Surface: Bituminous Maintenance/Ownership: State</p> <p>Bridge 38: Truss - deck - 1928 Structure No. 200241003814042 Length: 326' Width: 24.0' Facility Carried: VT 00012 ML Bridge Type: 2 SP STL DECK TRUSS Features Intersected: GILEAD BROOK 1 Surface: Bituminous Maintenance/Ownership: State</p>

Historic Projects	Functional Class	Curves	Road Widths	AADT	Mileage by Functional Class By Sheet	Mileage by Town By Sheet	DISTRICT	TOWN	Date: 11/15/13	ROUTE
<ul style="list-style-type: none"> Retreatment Resurface Unknown Bituminous Mix Skinny Mix Bituminous Seal Gravel Surface Treated Gravel Plant Mix Reclaimed Base and Bituminous Concrete Concrete 	<ul style="list-style-type: none"> 1 2 6 7 8 11 12 14 16 17 19 	<ul style="list-style-type: none"> curve left curve right 	<ul style="list-style-type: none"> (ft) 	<ul style="list-style-type: none"> (count) 	0241 7 - Rural - Major collector 7.019	BETHEL - V012-1404 Ghost Section - VT-107 (1.536 to 3.402) 7.019 of 7.019 1.866	4	BETHEL	1 of 1 TWN mileage: 0.0 to 7.019	VT-12 ETE mileage: 23.105 to 30.124
Total Mileage: 7.019 mi						Total Mileage: 7.019 mi				