





Route Log Progress Chart

DRAFT

Please Note: Errors and Omissions May Exist.
Contact the VTrans Mapping Unit with questions or concerns.

DISTRICT	TOWN	ROUTE
9	TROY	VT-100

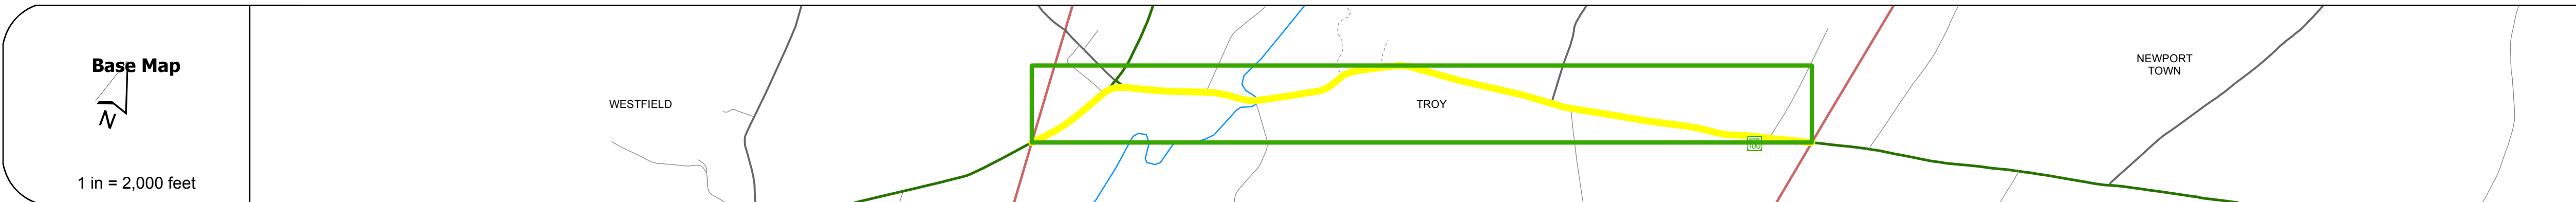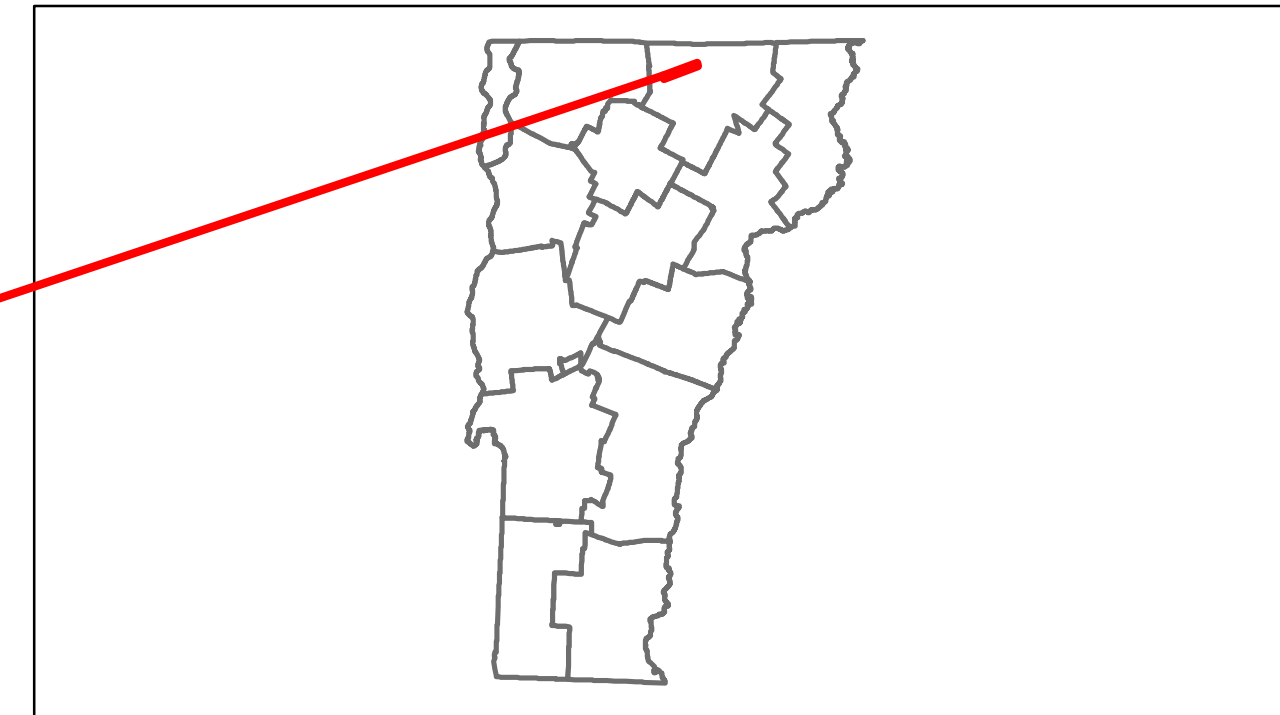

DESCRIPTION BLOCK

Bridge 251:
Slab - 1930
Structure No. 300029025110171
Length: 19'
Width: 30.5'
Under Clearance: 5.0'
Facility Carried: VT 100
Bridge Type: CONCRETE SLAB
Features Intersected: COBURN BROOK
Surface: Bituminous
Maintenance: State

Bridge 252:
Tee Beam - 1929
Structure No. 200029025210172
Length: 147'
Width: 27.5'
Facility Carried: VT 00100 ML
Bridge Type: 3 SP CONC TBEAM
Features Intersected: MISSISQUOI RIVER
Surface: Bituminous
Maintenance/Ownership: State

Road Widths	Travellane	Roadway	Lane Count	Base	Subbase

Curves

Grades

Historic Projects

Maintenance Garage

Traffic Counters

Functional Class

Speed Zone

ADT Counts
2012
2011
2010
2009
2008

Crash Locations
2012
2011
2010
2009
2008

Historic Projects Retreatment, Resurface, Unknown, Bituminous Mix, Skirny Mix, Bituminous Seal, Gravel, Surface Treated Gravel, Plant Mix, Reclaimed Base and Bituminous Concrete, Concrete	Functional Class 1, 2, 6, 7, 8, 11, 12, 14, 16, 17, 19	Curves curve left, curve right	Road Widths (ft)	ADT (count)	Mileage by Functional Class By Sheet 029-2 6 - Rural - Minor Arterial 3.122	Mileage by Town By Sheet TROY - V100-1017 3.122 of 3.122	DISTRICT 9	TOWN TROY	Date: 11/15/13	ROUTE VT-100 ETE mileage: 188.264 to 191.386
Crash Locations Fatal, Injury, Property Damage Only, Unknown Crash Type						Speed Zones 25, 30, 35, 40, 45, 50, 55, 60, 65		1 of 1 TWN mileage: 0.0 to 3.122	Total Mileage: 3.122 mi	