
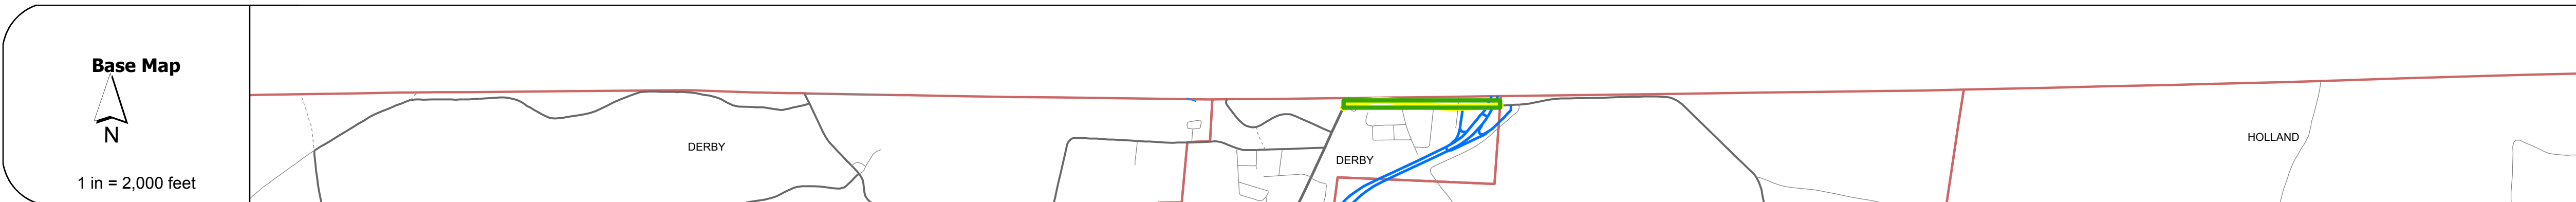


DISTRICT	TOWN	ROUTE
9	DERBY	ALT-5

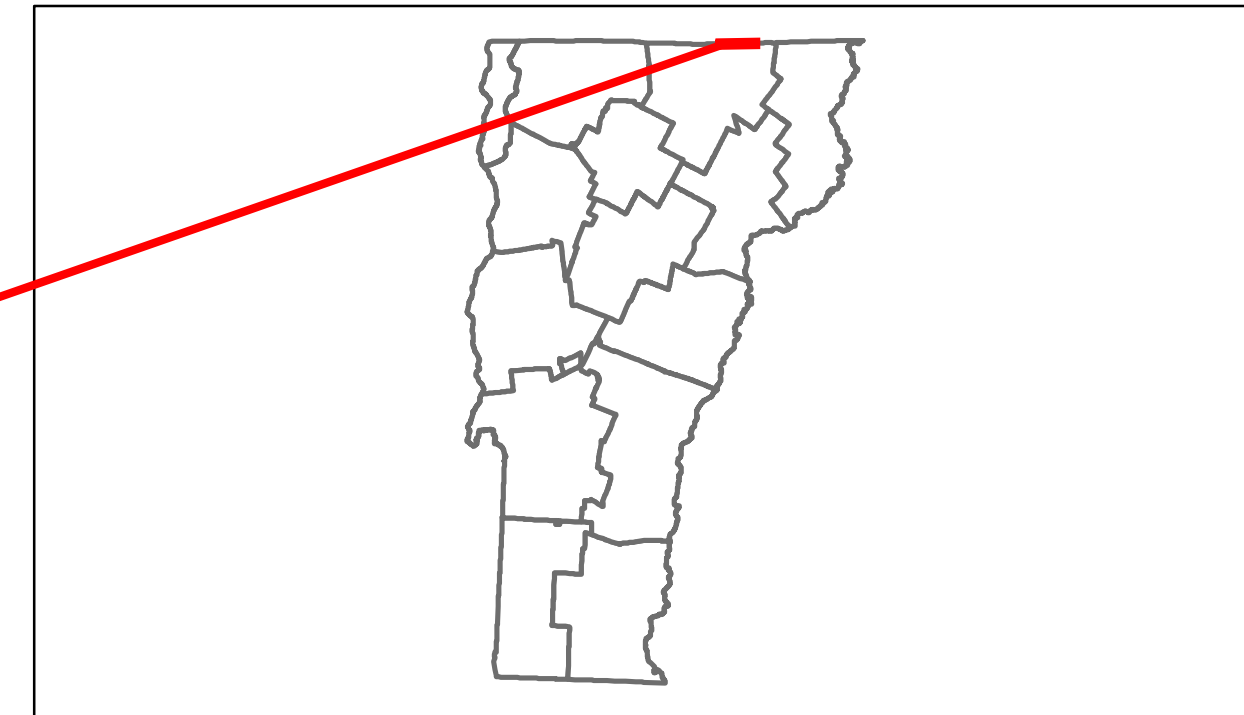

Stick Diagram

- Town Boundary
- Village/UC Boundaries
- District Boundaries
- State/Town Highway Change
- Divided Highway Limits
- Ghost Section Boundary
- FAU Limits
- Streams
- Town Center
- Primary Structures
- Secondary Structures
- Stations (Feet)
- Railroad Crossings
- Divided State Highway
- State Highway
- Divided Class 1 Town Highway
- Class 1 Town Highway

Scale: 1 INCH = 2000 FEET



Road Widths

Travellane	25	22	30
Roadway	25	22	30
Lane Count	2	2	2
Base			
Subbase			

Curves

Station	Curve Data
---------	------------

Grades

Station	Grade (%)
---------	-----------

Historic Projects

Year	Project Description
2011	STP 2703(1)
1996	STP 9620(1)S
2011	STP 2703(1)
0	Unknown

Maintenance Garage

Location	District 9 - Brighton Garage
----------	------------------------------

Traffic Counters

Counter ID	SEP158	SEP158	SEP159
------------	--------	--------	--------

Functional Class

Class	7
-------	---

Speed Zone

Speed Limit	
-------------	--

ADT Counts

Year	2100	1500	1400
2012	2100	1500	1400
2011	2100	1500	1400
2010	2100	1500	1400
2009	2100	2000	1400
2008	2100	2400	1400

Crash Locations

Year	Crash Type
2012	
2011	
2010	
2009	
2008	

DESCRIPTION BLOCK

Bridge 1:
Stringer/multi-beam or girder - 1962
Structure No. 200318000110072
Length: 316'
Width: 30.0'
Under Clearance: 16.17'
Facility Carried: US 00005 CONN
Bridge Type: 5 SP ROLLED BM
Features Intersected: 191 UNDER US 5 CONN
Surface: Bituminous
Maintenance/Ownership: State

<p>Historic Projects</p> <ul style="list-style-type: none"> Retreatment Resurface Unknown Bituminous Mix Skimny Mix Bituminous Seal Bituminous Concrete Gravel Surface Treated Gravel Plant Mix Reclaimed Base and Bituminous Concrete 	<p>Functional Class</p> <ul style="list-style-type: none"> 1 2 6 7 8 11 12 14 16 17 19 <p>Speed Zones</p> <ul style="list-style-type: none"> 25 30 35 40 45 50 55 60 65 	<p>Curves</p> <ul style="list-style-type: none"> Left Right <p>Grades</p> <ul style="list-style-type: none"> grade up grade down 	<p>Road Widths</p> <p>(ft)</p>	<p>Traffic Counters</p> <p>(counter ID)</p>	<p>Crash Locations</p> <ul style="list-style-type: none"> Fatal Injury Property Damage Only Unknown Crash Type 	<p>Mileage by Functional Class By Sheet</p> <p>0318 7 - Rural - Major collector 0.604</p>	<p>Mileage by Town By Sheet</p> <p>DERBY - A00531007 0.604 of 0.604</p>	<p>DISTRICT</p> <p>9</p>	<p>TOWN</p> <p>DERBY</p>	<p>Date: 05/21/14</p> <p>1 of 1</p> <p>TWN mileage: 0.0 to 0.604</p>	<p>ROUTE</p> <p>ALT-5</p> <p>ETE mileage: 0.0 to 0.604</p>
Total Mileage: 0.604 mi						Total Mileage: 0.604 mi					