




Route Log Progress Chart

DRAFT


Please Note: Errors and Omissions May Exist.
Contact the VTrans Mapping Unit with questions or concerns.

DISTRICT	TOWN	ROUTE
	ETE	I-91

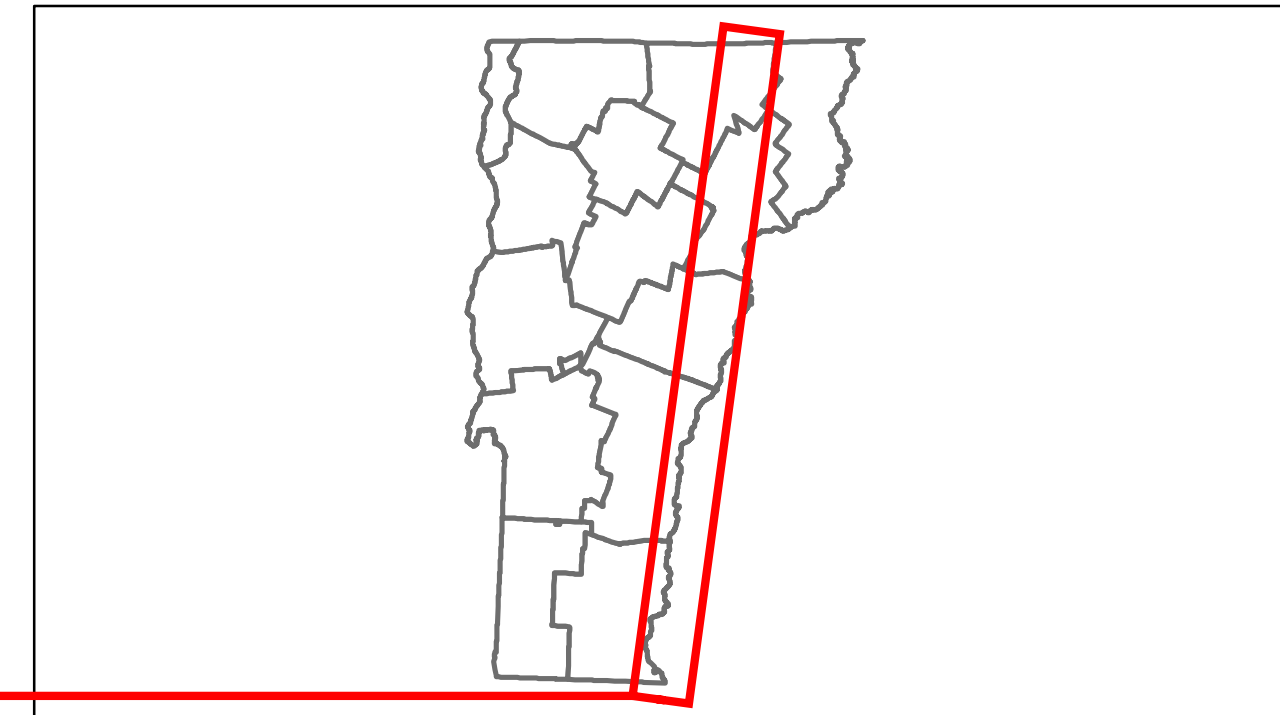

Base Map


1 in = 7 miles

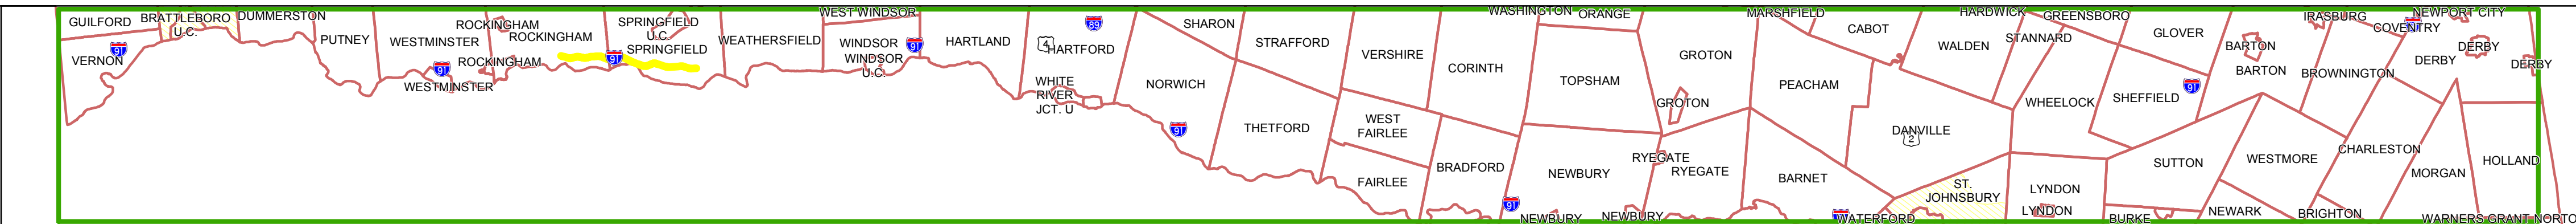

Stick Diagram

- Town Boundary
- Village/UC Boundaries
- District Boundaries
- State/Town Highway Change
- Divided Highway Limits
- Ghost Section Boundary
- FAU Limits
- Streams
- Town Center
- Primary Structures
- Secondary Structures
- Stations (Feet)
- Railroad Crossings
- Divided State Highway
- State Highway
- Divided Class 1 Town Highway
- Class 1 Town Highway

Scale: 1 INCH = 2000 FEET

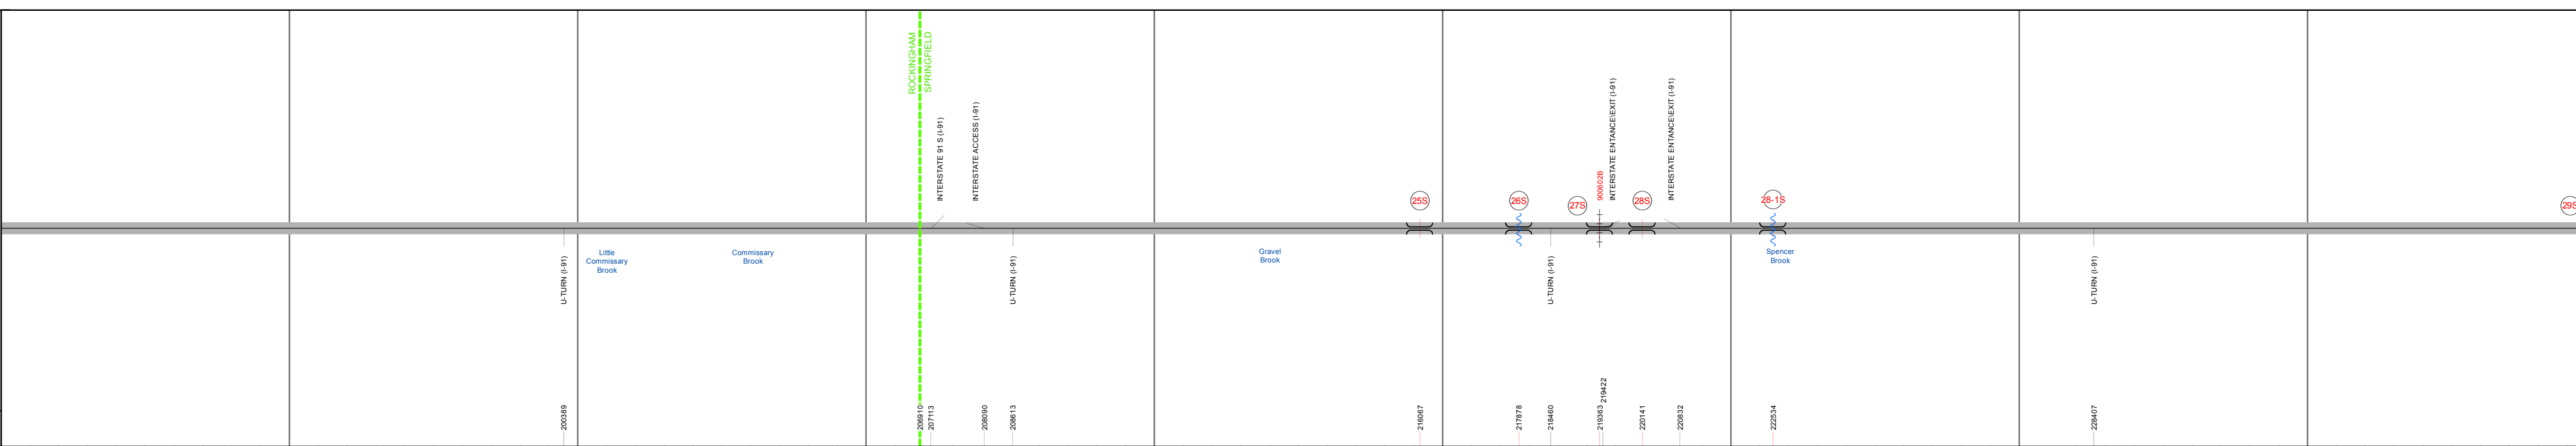

DESCRIPTION BLOCK

Bridge 25S:
Stringer/multi-beam or girder - 1965
Structure No. 200091026S14182
Length: 211'
Width: 30.0'
Under Clearance: 14.25'
Facility Carried: I 00091 ML
Bridge Type: 3 SP CONT ROLLED BM
Features Intersected: I 91 OVER US 5
Surface: Bituminous
Maintenance/Ownership: State

Bridge 26S:
Stringer/multi-beam or girder - 1965
Structure No. 200091026S14182
Length: 316'
Width: 30.0'
Facility Carried: I 00091 ML
Bridge Type: 3 SP CONT WLD GIRDER
Features Intersected: BLACK RIVER
Surface: Bituminous
Maintenance/Ownership: State

Bridge 27S:
Stringer/multi-beam or girder - 1965
Structure No. 200091027S14182
Length: 74'
Width: 42.0'
Facility Carried: I 00091 ML
Bridge Type: ROLLED BEAM
Features Intersected: BIKE PATH
Surface: Bituminous
Maintenance/Ownership: State


Bridge 28S:
Stringer/multi-beam or girder - 1965
Structure No. 200091028S14182
Length: 207'
Width: 30.0'
Under Clearance: 17.33'
Facility Carried: I 00091 ML
Bridge Type: 4 SP CONT ROLLED BM
Features Intersected: I 91 OVER US 5
Surface: Bituminous
Maintenance/Ownership: State

Culvert 28-1S:
Culvert - 1965
Structure No. 300091281S14181
Length: 13'
Facility Carried: I-91
Bridge Type: RC BOX
Features Intersected: SPENCER BROOK
Maintenance: State


Bridge 29S:
Stringer/multi-beam or girder - 1965
Structure No. 200091029S14182
Length: 123'
Width: 38.0'
Under Clearance: 14.0'
Facility Carried: I 00091 ML
Bridge Type: 3 SP CONT ROLLED BM
Features Intersected: I 91 OVER TH NO 3
Surface: Bituminous
Maintenance/Ownership: State

Road Widths


Travellane
Roadway
Lane Count
Base
Subbase

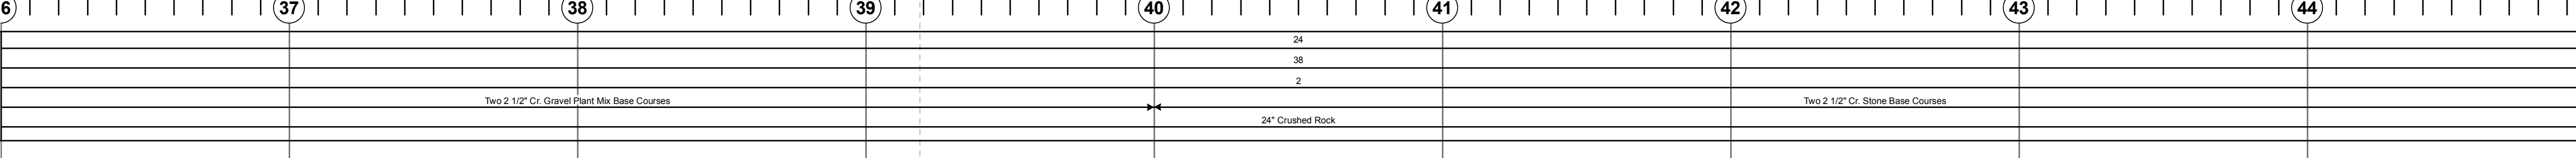


Curves

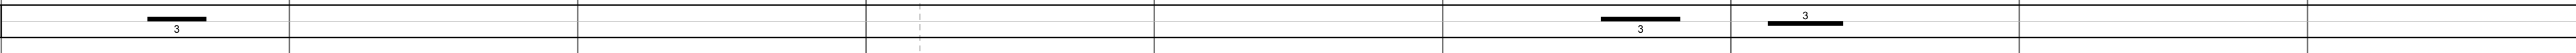

Grades

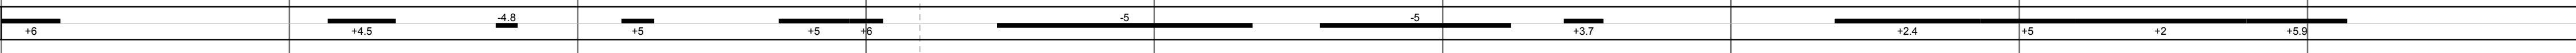


Historic Projects

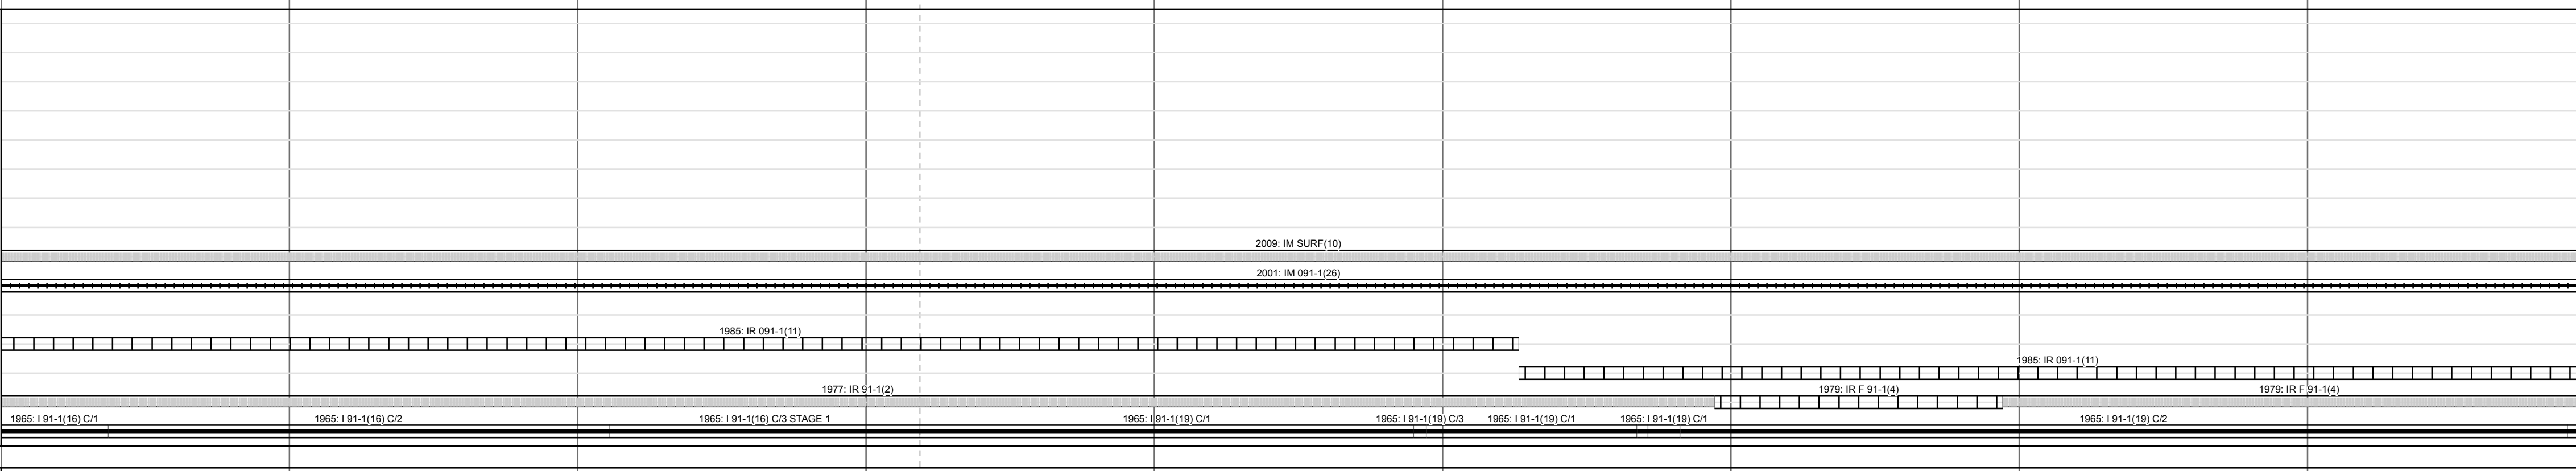


Maintenance Garage




Traffic Counters

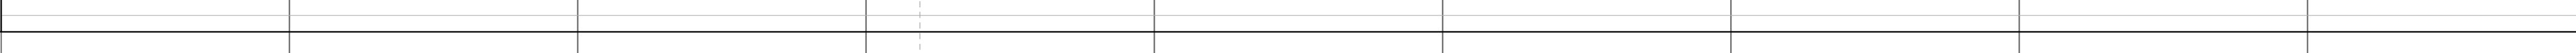

Functional Class

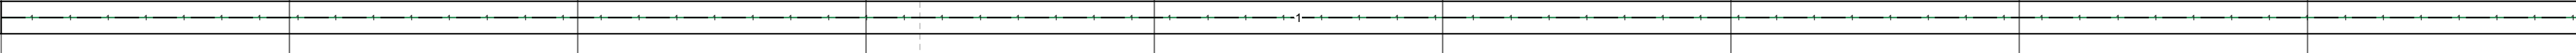

Speed Zone

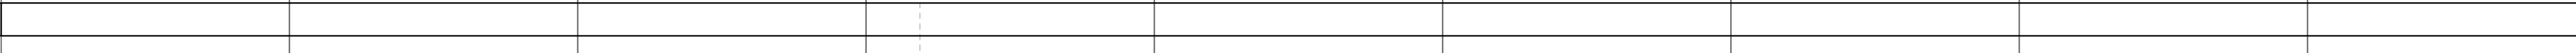


AADT Counts

2012
2011
2010
2009
2008



Crash Locations

2012
2011
2010
2009
2008

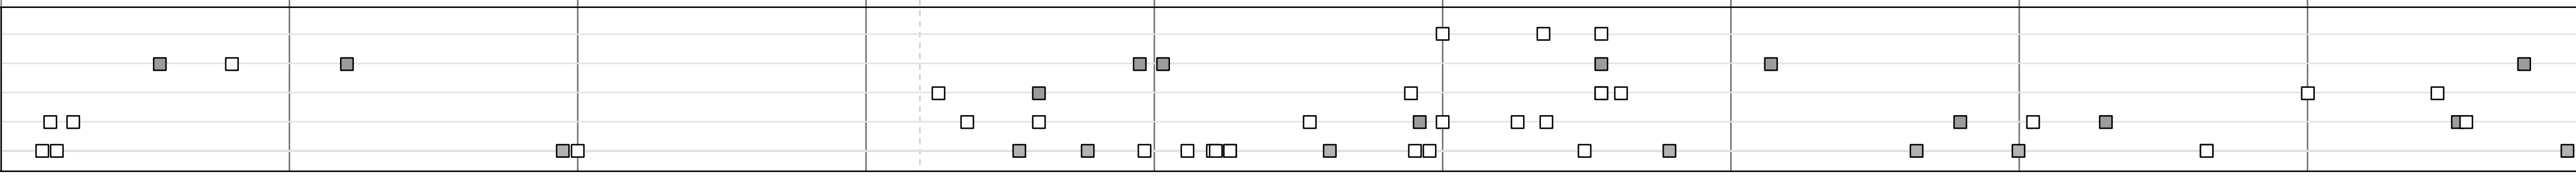

<p>Historic Projects</p> <ul style="list-style-type: none"> Retreatment Resurface Unknown Bituminous Mix Skimny Mix Bituminous Seal Concrete Gravel Surface Treated Gravel Plant Mix Reclaimed Base and Bituminous Concrete Concrete 	<p>Functional Class</p> <ul style="list-style-type: none"> 1 2 3 4 5 6 7 8 9 10 11 12 13 14 15 16 17 18 19 <p>Speed Zones</p> <ul style="list-style-type: none"> 25 30 35 40 45 50 55 60 65 	<p>Curves</p> <ul style="list-style-type: none"> Left Right <p>Grades</p> <ul style="list-style-type: none"> grade up grade down 	<p>Road Widths</p> <p>(ft)</p>	<p>Traffic Counters</p> <p>(counter ID)</p>	<p>AADT</p> <p>(count)</p>	<p>Crash Locations</p> <ul style="list-style-type: none"> Fatal Injury Property Damage Only Unknown Crash Type 	<p>Mileage by Functional Class By Sheet</p> <p>91-1 1 - Rural - Principal Arterial - Interstate 9.000</p> <p>Total Mileage: 9.000 mi</p>	<p>Mileage by Town By Sheet</p> <p>ETE - I091-0000S 9.0 of 177.432</p> <p>Total Mileage: 9.0 mi</p>	<p>DISTRICT</p>	<p>TOWN</p> <p>ETE</p>	<p>Date: 05/21/14</p> <p>5 of 20</p> <p>TWN mileage: 36.0 to 45.0</p>	<p>ROUTE</p> <p>I-91</p> <p>ETE mileage: 36.0 to 45.0</p>
---	---	--	---------------------------------------	--	-----------------------------------	---	--	---	------------------------	-------------------------------	--	---