





Route Log Progress Chart

DRAFT

Please Note: Errors and Omissions May Exist.
Contact the VTrans Mapping Unit with questions or concerns.

DISTRICT	TOWN	ROUTE
2	WESTON	Maj-0120

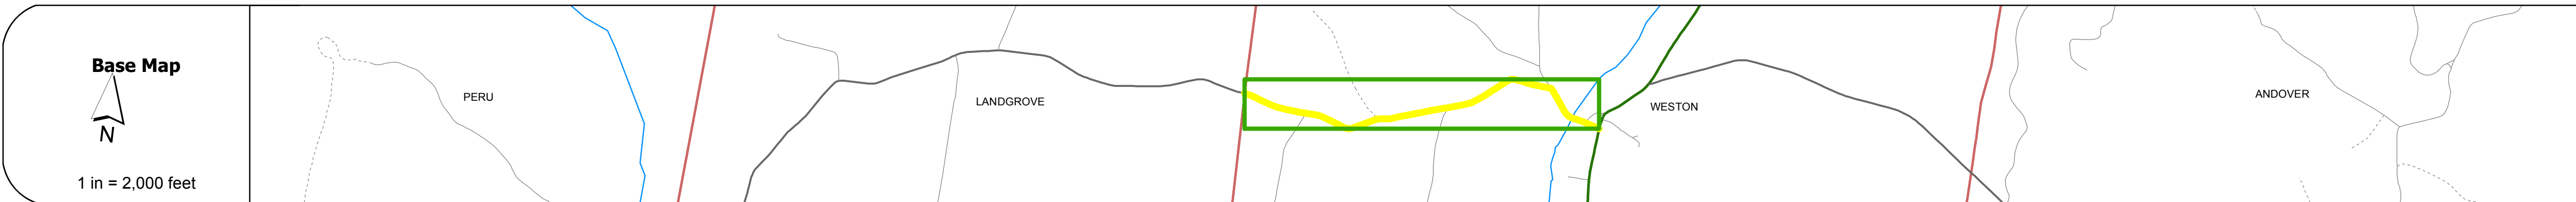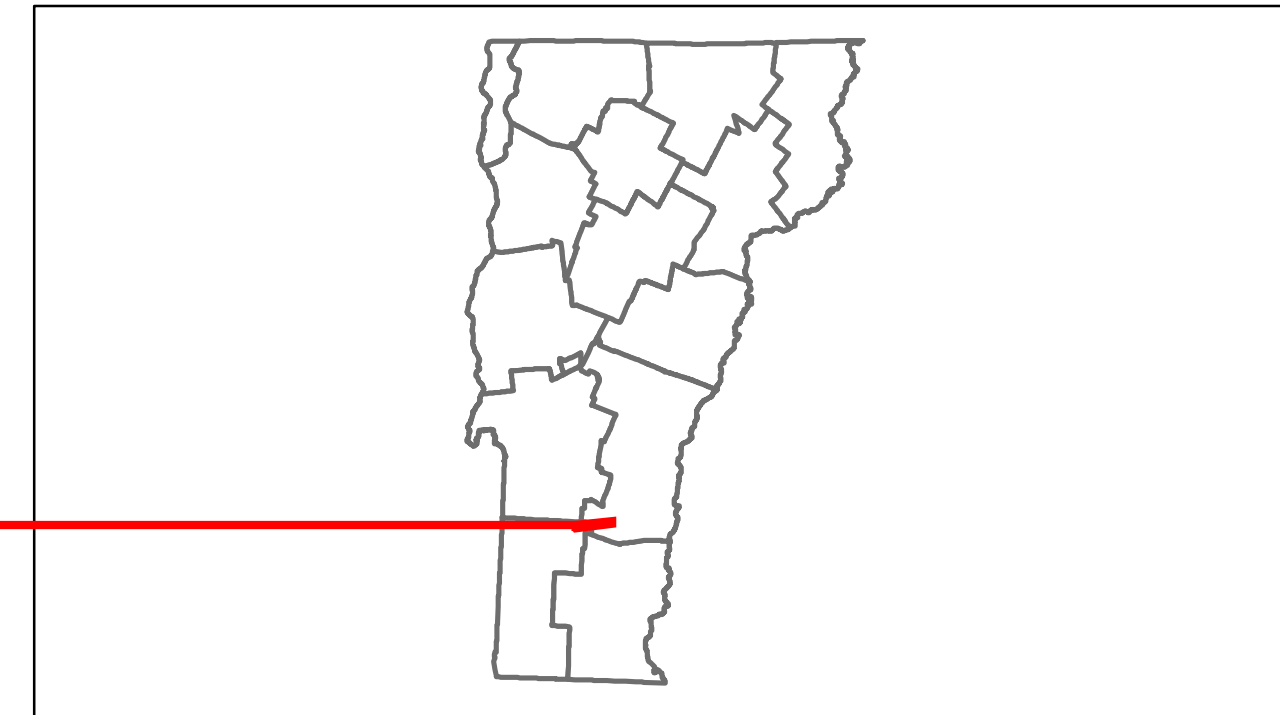

DESCRIPTION BLOCK

Bridge 10:
 Slab - 1976
 Structure No. 200120001014212
 Length: 50'
 Width: 32.9'
 Weight Limit: 0
 Facility Carried: TR 04 FAS 120
 Bridge Type: PRESTRESS CONC SLAB
 Features Intersected: WEST RIVER
 Surface: Bituminous
 Maintenance/Ownership: Town

Travellane Roadway	Lane Count	Base	Subbase
18	18	26	42

Curves

Grades



Maintenance Garage

Traffic Counters
56V063, 56V064

Functional Class
7

Speed Zone

Year	Station 0+00 to 0+50	Station 0+50 to 1+00	Station 1+00 to 1+50
2012	140	250	410
2011	140	250	410
2010	180	260	420
2009	210	270	440
2008	250	270	450

Year	Crash Locations
2012	
2011	
2010	
2009	
2008	

Historic Projects	Functional Class	Curves	Road Widths	AADT	Mileage by Functional Class By Sheet	Mileage by Town By Sheet	DISTRICT	TOWN	Date: 05/21/14	ROUTE
<ul style="list-style-type: none"> Retreatment Resurface Unknown Bituminous Mix Skimny Mix Bituminous Seal Gravel Surface Treated Gravel Plant Mix Reclaimed Base and Bituminous Concrete Concrete 	<ul style="list-style-type: none"> 1 2 6 7 8 11 12 14 17 19 	<ul style="list-style-type: none"> Left Right 	<ul style="list-style-type: none"> 	<ul style="list-style-type: none"> 	0120 7 - Rural - Major collector 1.480	WESTON - S01201421 1.48 of 1.48	2	WESTON	1 of 1 TWN mileage: 0.0 to 1.48	Maj-0120 ETE mileage: 7.42 to 8.9
Total Mileage: 1.480 mi						Total Mileage: 1.48 mi				