
## VTrans Working to Get You There Vermont Agency of Transportation

## **Route Log Progress Chart**

Please Note: Errors and Omissions May Exist.
Contact the VTrans Mapping Unit with questions or concerns.

DISTRICT TOWN ROUTE


6 MORRISTOWN Maj-0239

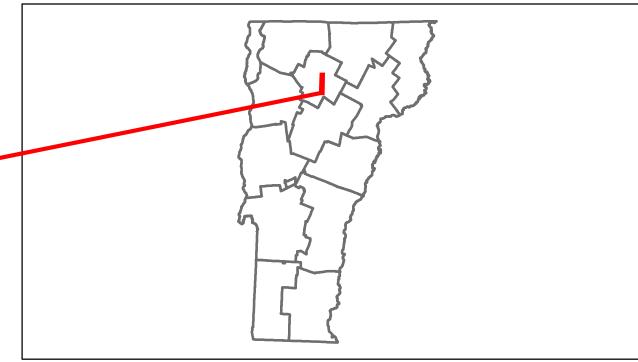

## **DESCRIPTION BLOCK**

Bridge 7:
Stringer/multi-beam or girder - 1949
Structure No. 200239000708072
Length: 84'
Width: 30.5'
Facility Carried: TR 02 FAS 239
Bridge Type: ROLLED BEAM
Features Intersected: RYDER BROOK
Surface: Bituminous
Maintenance/Ownership: Town

Bridge 8:
Truss - thru - 1928
Structure No. 200239000808072
Length: 124'
Height: 14.67'
Width: 19.8'
Weight Limit: 0
Facility Carried: TR 02 FAS 239
Bridge Type: STEEL THRU TRUSS
Features Intersected: LAMOILLE RIVER
3
Maintenance/Ownership: Town

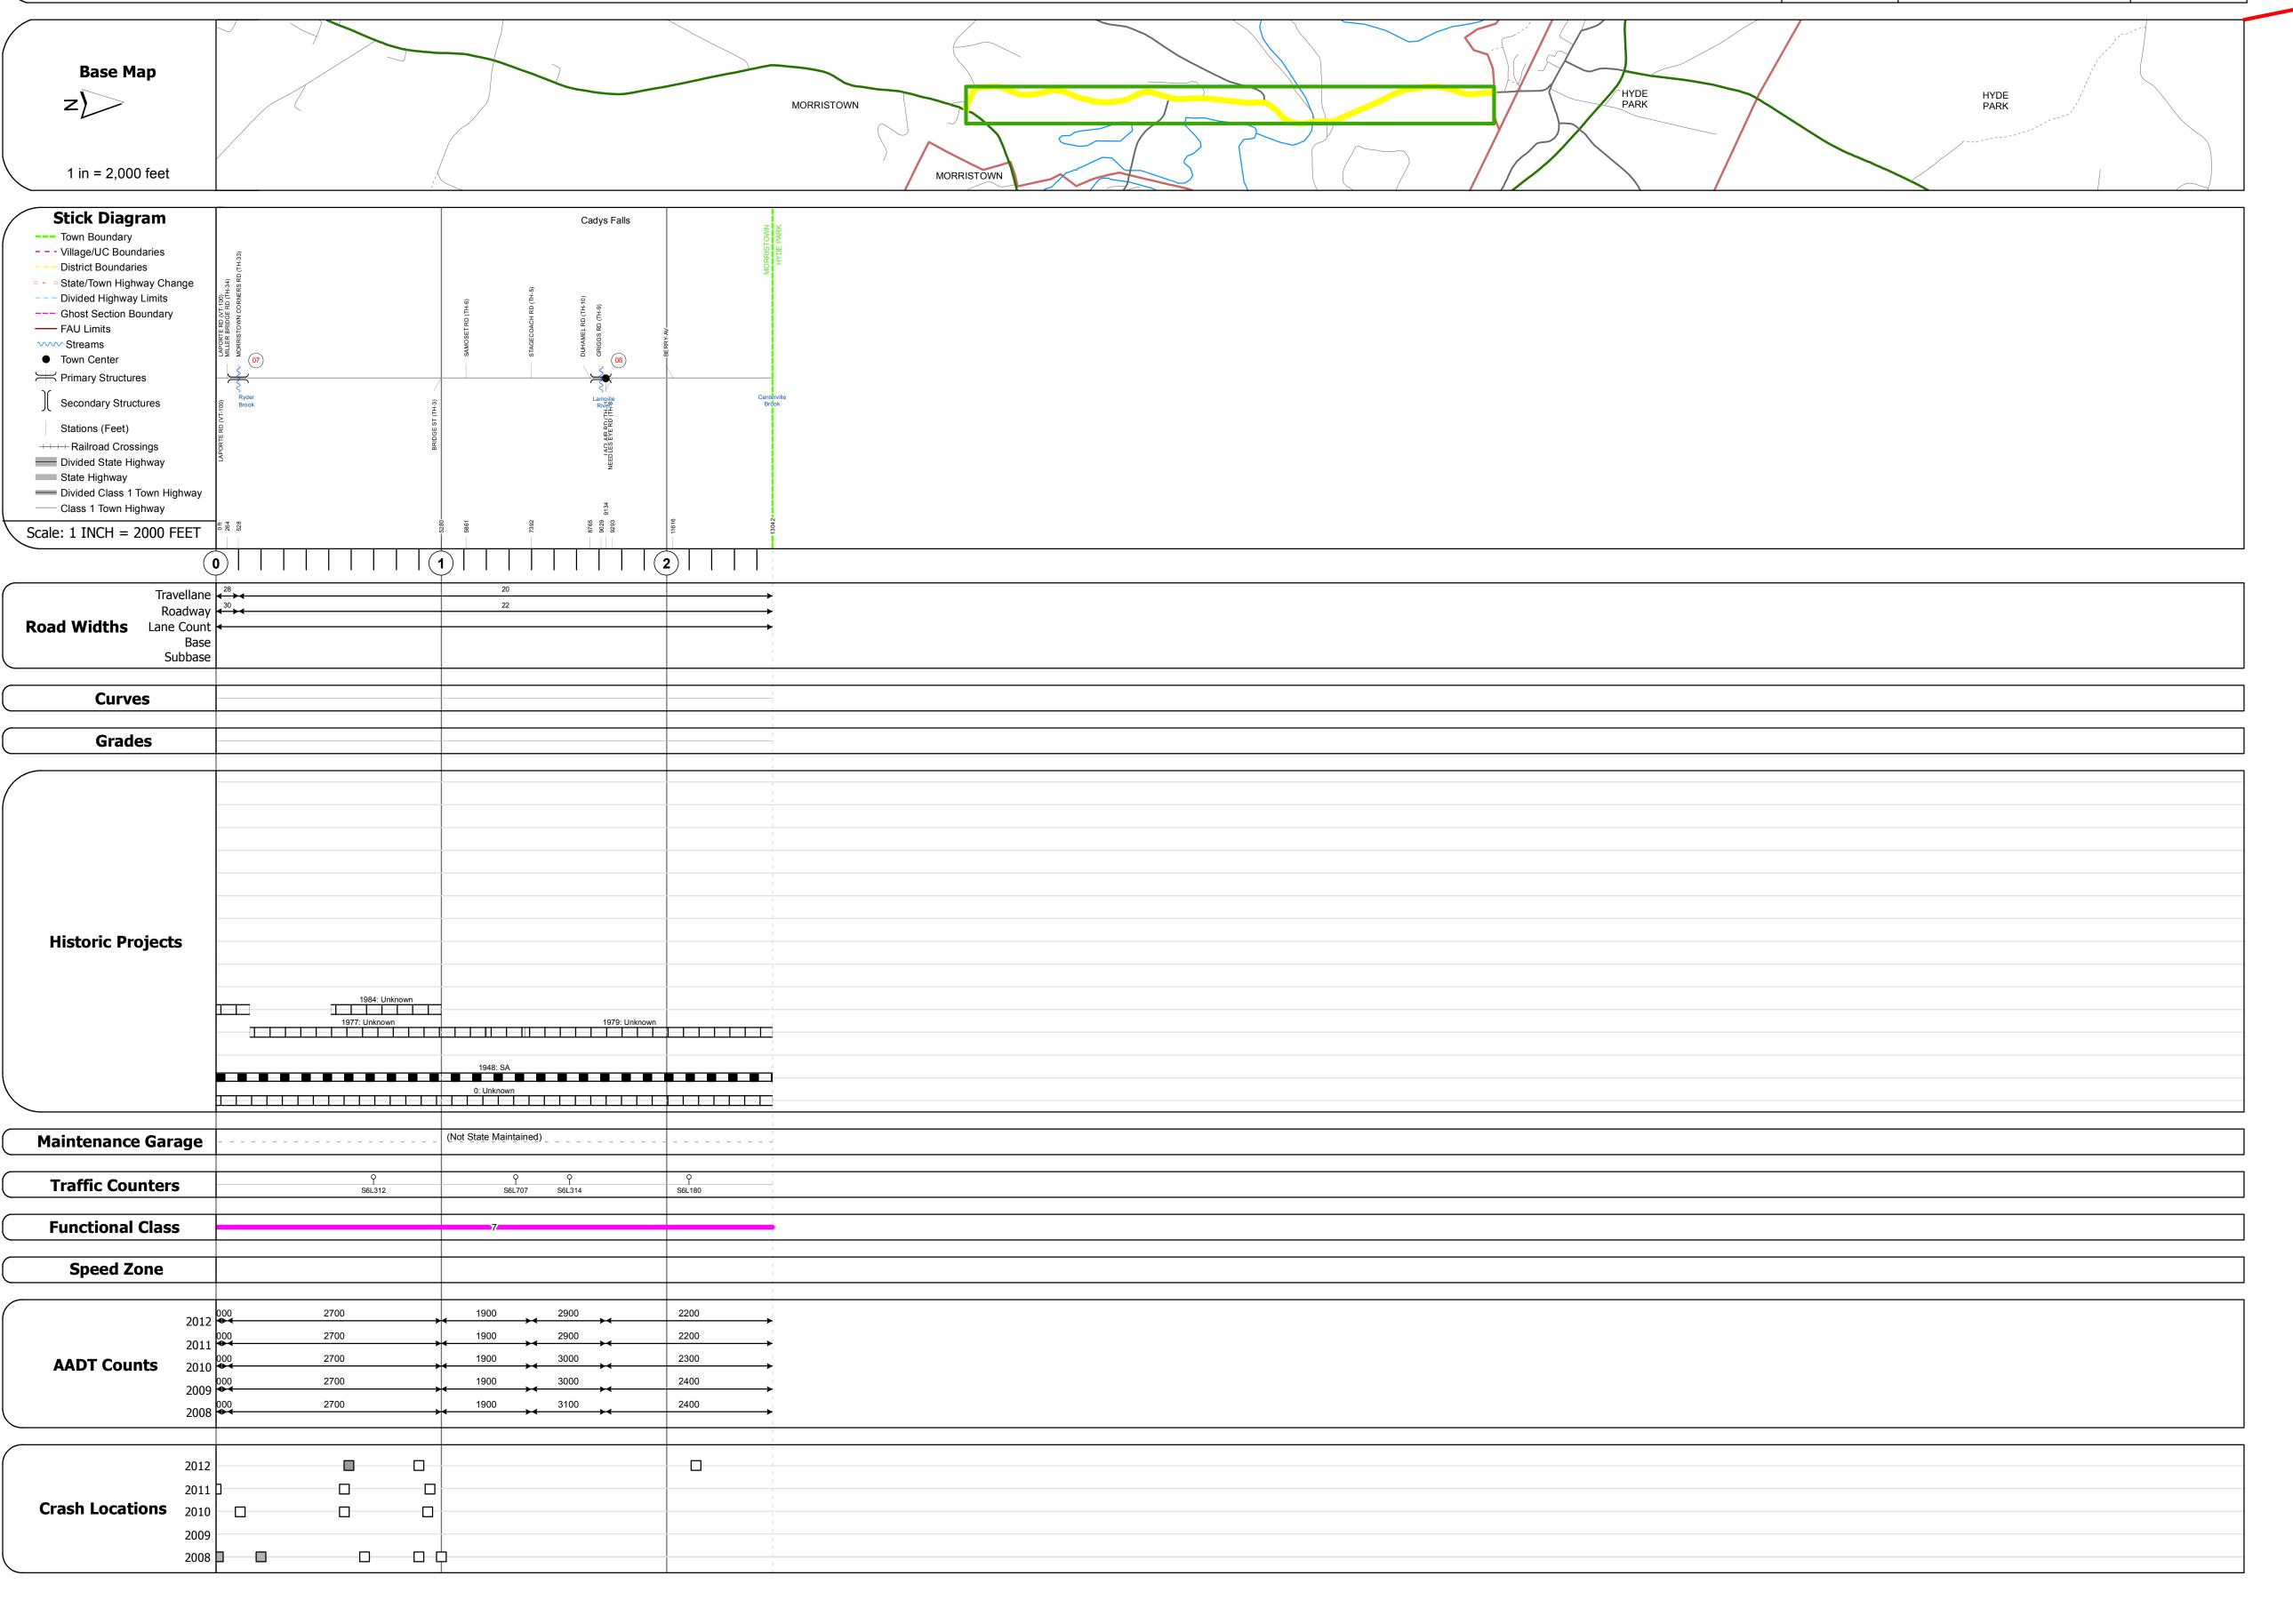

Historic Projects	Functional Class	Curves	Road Widths	AADT	Mileage by Functional Class By Sheet	Mileage by Town By Sheet					T
Retreatment Bituminous Gravel  Resurface Surface Treated	├── <del>+</del> 1 <b>──</b> ─ 7 <b>──</b> ─ 12 <b>──</b> ─ 17	─ <b>───</b> ─ Left ─ <b>──</b> ─ Right	<b>←</b> (ft)	(count)	0239 7 - Rural - Major Collector	2.470 MORRISTOWN - S02390807	2.47 of 2.47	DISTRICT	TOWN	Date: 05/21/14	ROUTE
Unknown Bituminous Gravel	2 8 — 14 — 19	•									Maj-0239
Bituminous Mix  Cold Plane and  Skinny Mix  Bituminous  Bituminous  Bituminous  And Bituminous	6 —— 11 —— 16  Speed Zones	Grades  ————— grade up	Traffic Counters (counter ID)	Crash Locations  Fatal Property Damage Only				_		1 of 1	
Bituminous Seal Concrete Concrete	SPEED   SPEE	grade down	Q Q	Injury Unknown Crash Type				6	MORRISTOWN	TWN mileage: 0.0 to 2.47	ETE mileage: 0.0 to 2.47
Concrete	23 30 33 40 43 30 33 60 63				Total Mile	eage: 2.470 mi	Total Mileage: 2.47 mi			0.0 to 2.47	