





Route Log Progress Chart

DRAFT

Please Note: Errors and Omissions May Exist.
Contact the VTrans Mapping Unit with questions or concerns.

DISTRICT	TOWN	ROUTE
9	DERBY	Maj-0319

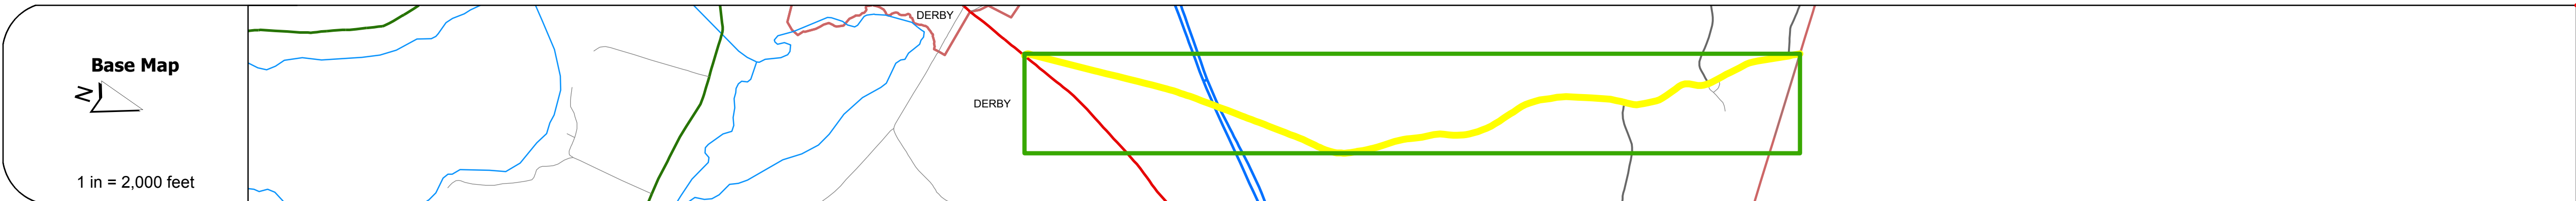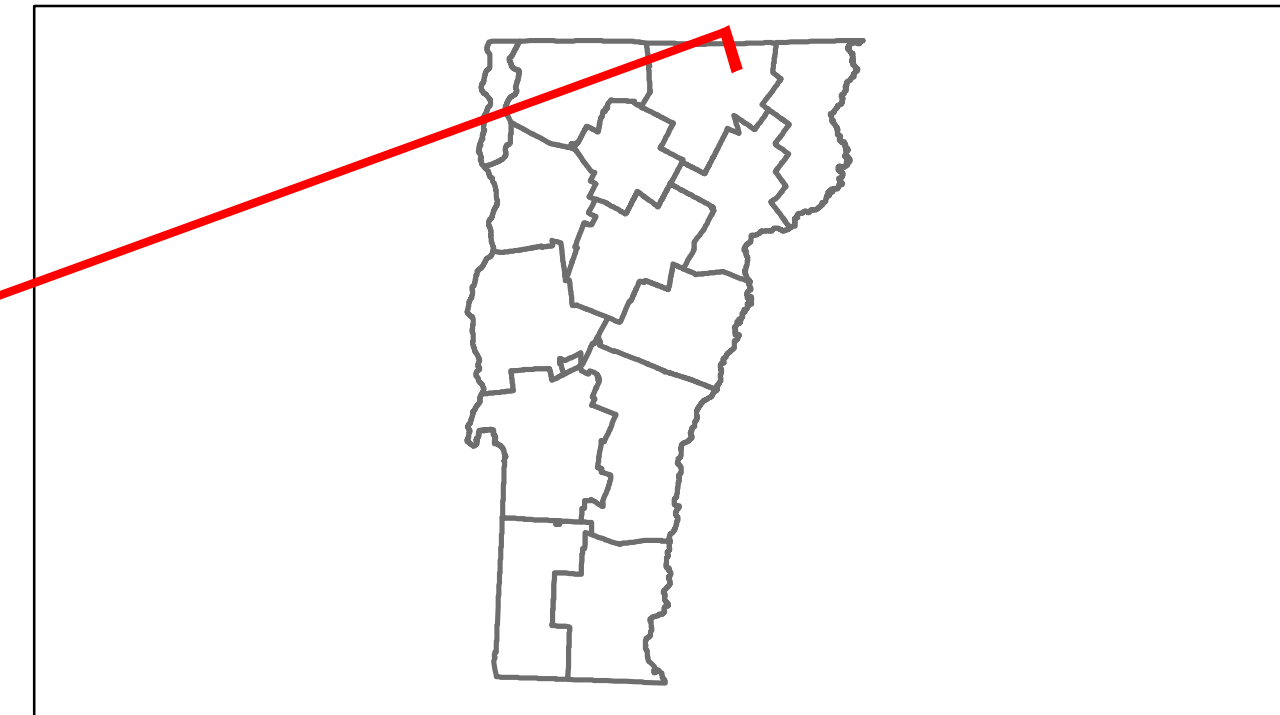

DESCRIPTION BLOCK	
<p>Bridge 4A: Stringer/multi-beam or girder - 1963 Structure No. 200319004A10072 Length: 344' Width: 30.0' Under Clearance: 17.42' Facility Carried: TR 03 FAS 319 Bridge Type: 5 SP ROLLED BM Features Intersected: TH NO 3 OVER I 91 Surface: Bituminous Maintenance/Ownership: State</p>	<p>Bridge 8: Slab - 1989 Structure No. 10100700810071 Length: 26' Width: 34.0' Facility Carried: C2003 BYPASS Bridge Type: CONCRETE SLAB Features Intersected: JOHNS RIVER Surface: Bituminous Maintenance/Ownership: Town</p>

Travel Lane	22	20
Roadway	24	22
Lane Count		
Base		
Subbase		

Curves	

Grades	



Maintenance Garage	(Not State Maintained)

Traffic Counters	0	0
	SRP28	SRP20

Functional Class	7

Speed Zone	

Year	2012	2011	2010	2009	2008
2012	730	1100	760		
2011	720	1100	750		
2010	730	1200	800		
2009	750	1200	860		
2008	760	1300	910		

Year	2012	2011	2010	2009	2008
2012					
2011					
2010					
2009					
2008					

Historic Projects	Functional Class	Curves	Road Widths	AADT	Mileage by Functional Class By Sheet	Mileage by Town By Sheet	DISTRICT	TOWN	Date: 05/21/14	ROUTE
<ul style="list-style-type: none"> Retreatment Resurface Unknown Bituminous Mix Skimny Mix Bituminous Seal Gravel Surface Treated Gravel Plant Mix Reclaimed Base and Bituminous Concrete Concrete 	<ul style="list-style-type: none"> 1 2 3 4 5 6 7 8 9 10 11 12 13 14 15 16 17 18 19 	<ul style="list-style-type: none"> Left Right 	<ul style="list-style-type: none"> (ft) 	<ul style="list-style-type: none"> (count) 	0319 7 - Rural - Major collector 3.160	DERBY - S03191007 3.16 of 3.16	9	DERBY	1 of 1 TWN mileage: 0.0 to 3.16	Maj-0319 ETE mileage: 0.0 to 3.16
Total Mileage: 3.160 mi						Total Mileage: 3.16 mi				