





Route Log Progress Chart

DRAFT

Please Note: Errors and Omissions May Exist.
Contact the VTrans Mapping Unit with questions or concerns.

DISTRICT	TOWN	ROUTE
3	WALLINGFORD	Min-0578

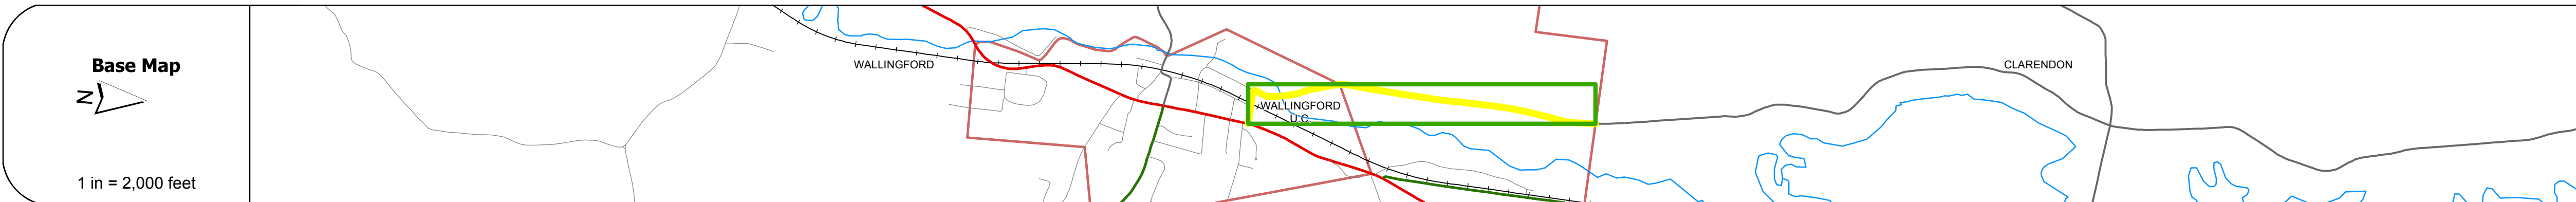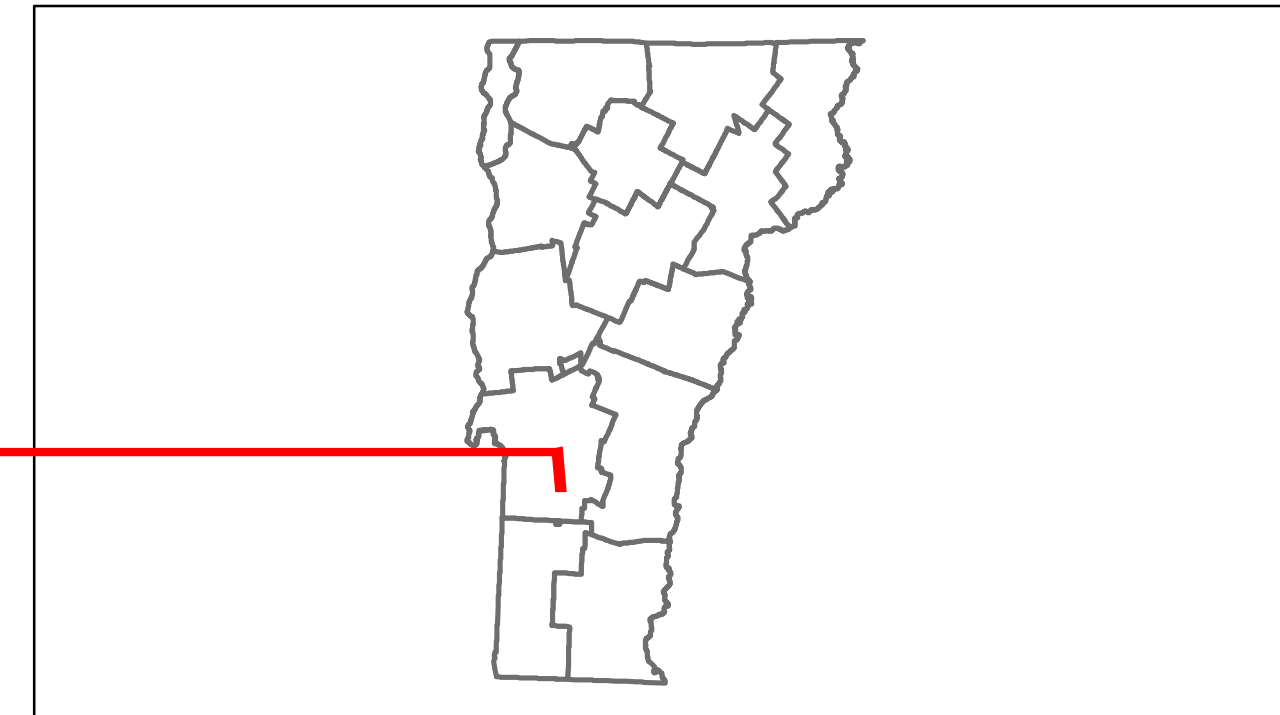

DESCRIPTION BLOCK	
Bridge 59:	
Tee Beam - 1922	
Structure No. 101125005911251	
Length: 86'	
Width: 20.9'	
Facility Carried: C2002	
Bridge Type: 2 SP CONCRETE T BM	
Features Intersected: OTTER CREEK	
Surface: Bituminous	
Maintenance/Ownership: Town	

Road Widths	Travellane Roadway Lane Count Base Subbase
Curves	
Grades	
Historic Projects	
Maintenance Garage	(Not State Maintained)
Traffic Counters	
Functional Class	8
Speed Zone	
AADT Counts	2012 2011 2010 2009 2008
Crash Locations	2012 2011 2010 2009 2008

Historic Projects Retreatment, Resurface, Unknown, Bituminous Mix, Skimmy Mix, Bituminous Seal, Bituminous Concrete, Concrete, Gravel, Surface Treated Gravel, Plant Mix, Reclaimed Base and Bituminous Concrete	Functional Class 1, 2, 6, 7, 8, 11, 12, 14, 17, 19	Curves Left, Right	Grades grade up, grade down	Road Widths (ft)	Traffic Counters (counter ID)	AADT (count)	Crash Locations Fatal, Injury, Property Damage Only, Unknown Crash Type	Mileage by Functional Class By Sheet 0578 8 - Rural - Minor collector 1.470	Mileage by Town By Sheet WALLINGFORD - S05781125 1.47 of 1.47	DISTRICT 3	TOWN WALLINGFORD	Date: 05/21/14	ROUTE Min-0578 ETE mileage: 0.0 to 1.47
								Total Mileage: 1.470 mi	Total Mileage: 1.47 mi	1 of 1 TWN mileage: 0.0 to 1.47			