





Route Log Progress Chart

DRAFT

Please Note: Errors and Omissions May Exist.
Contact the VTrans Mapping Unit with questions or concerns.

DISTRICT	TOWN	ROUTE
4	ROYALTON	Min-0620

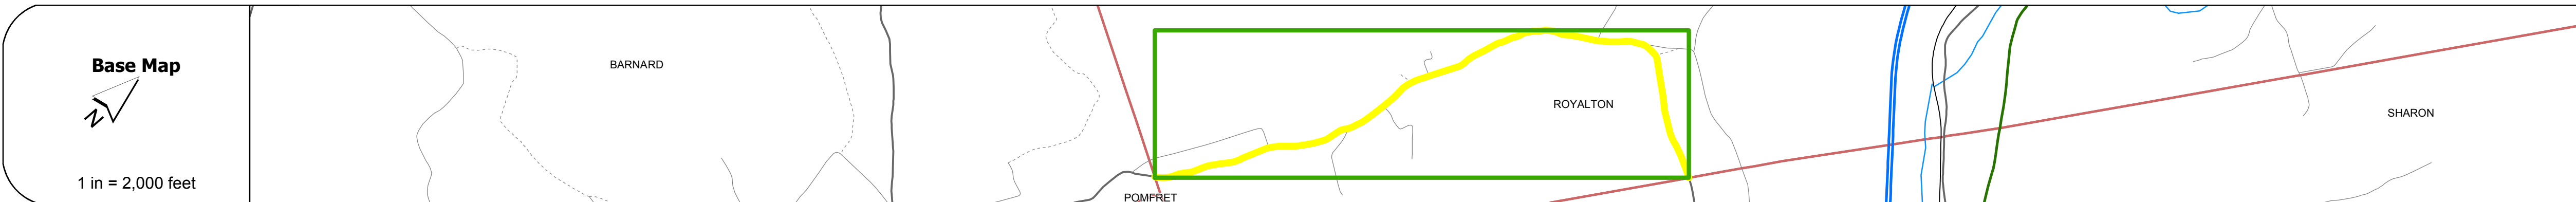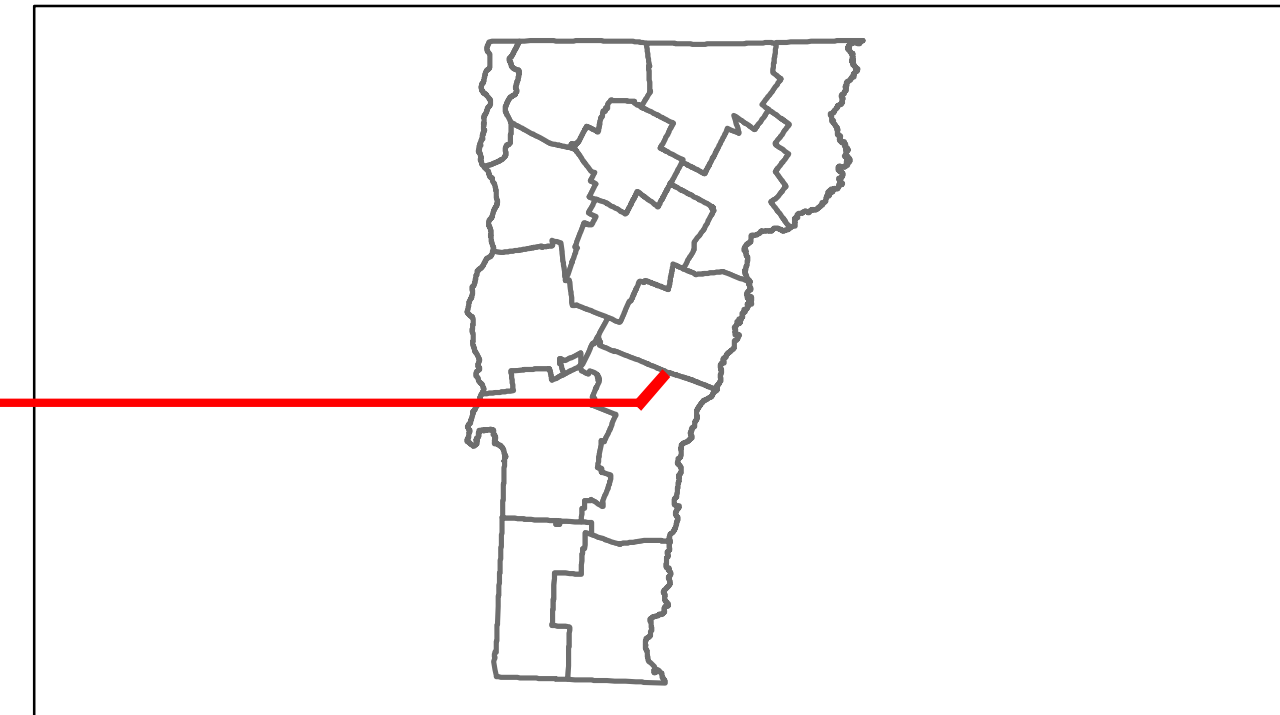

DESCRIPTION BLOCK	
Bridge 2:	Stringer/multi-beam or girder - 1940
Structure No.:	101416000214161
Length:	60'
Width:	19.9'
Facility Carried:	C2002
Bridge Type:	ROLLED BEAM
Features Intersected:	BROAD BROOK
Surface:	Bituminous
Maintenance/Ownership:	Town

Road Widths	Curves	Grades	Historic Projects	Maintenance Garage	Traffic Counters	Functional Class	Speed Zone	ADT Counts	Crash Locations
Travellane Roadway Lane Count Base Subbase					567326 567323	8		2012 2011 2010 2009 2008	2012 2011 2010 2009 2008

Historic Projects	Functional Class	Curves	Road Widths	AADT	Mileage by Functional Class By Sheet	Mileage by Town By Sheet	DISTRICT	TOWN	Date: 05/21/14	ROUTE
Retreatment Resurface Unknown Bituminous Mix Skimny Mix Bituminous Seal	1 2 3 4 5 6 7 8 9 10 11 12 13 14 15 16 17 18 19	Left Right	(ft)	(count)	0620 8 - Rural - Minor collector 2.540	ROYALTON - S06201416 2.54 of 2.54	4	ROYALTON	1 of 1 TWN mileage: 0.0 to 2.54	Min-0620 ETE mileage: 7.34 to 9.88
Gravel Surface Treated Gravel Plant Mix Reclaimed Base and Bituminous Concrete	Speed Zones 25 30 35 40 45 50 55 60 65	grade up grade down	Traffic Counters (counter ID)	Fatal Injury Property Damage Only Unknown Crash Type	Total Mileage: 2.540 mi	Total Mileage: 2.54 mi				