





Route Log Progress Chart

DRAFT

Please Note: Errors and Omissions May Exist.
Contact the VTrans Mapping Unit with questions or concerns.

DISTRICT	TOWN	ROUTE
7	TOPSHAM	Min-0672

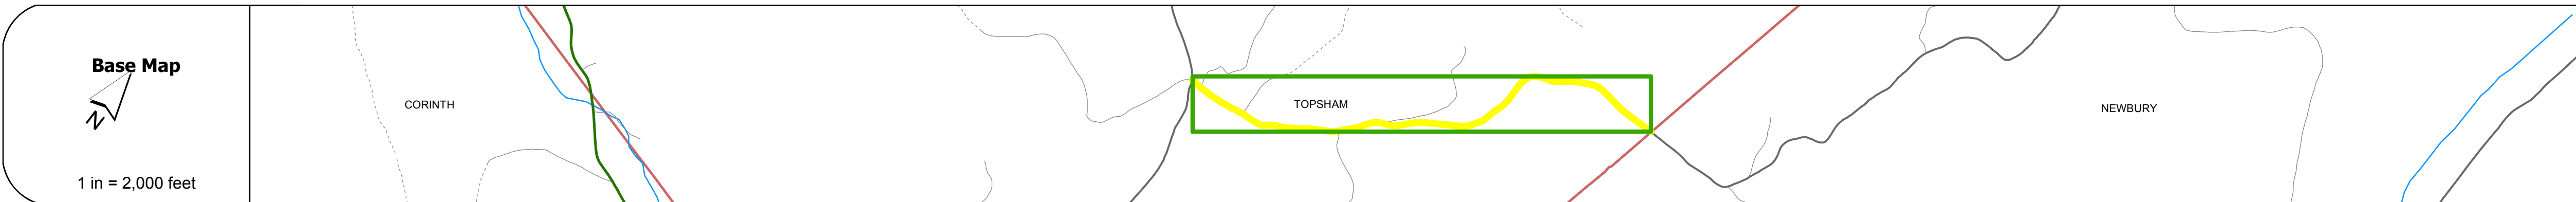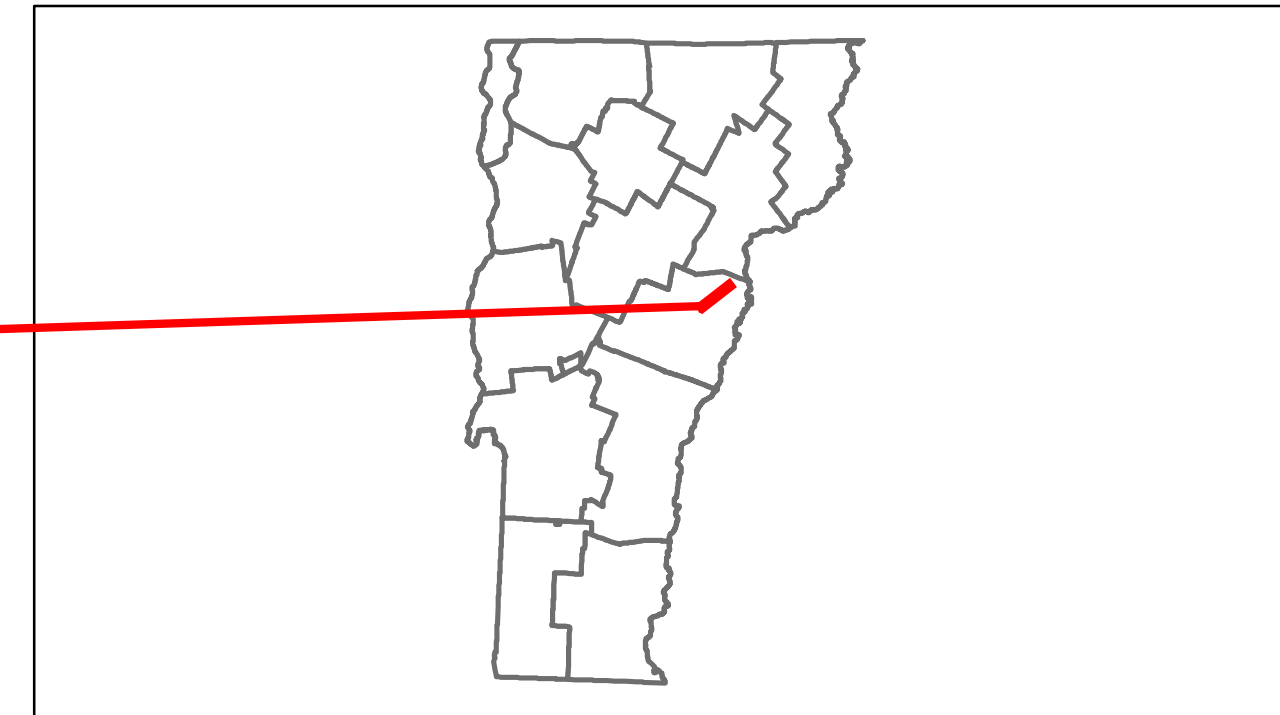

DESCRIPTION BLOCK

Bridge 6:
Slab - 1995
Structure No. 100912000609121
Length: 26'
Width: 22.8'
Facility Carried: C2002
Bridge Type: CONCRETE SLAB
Features Intersected: LEVI BROOK
Surface: Bituminous
Maintenance/Ownership: Town

Road Widths	Travellane Roadway Lane Count Base Subbase	
Curves		
Grades		
Historic Projects		1995 T12 8920
Maintenance Garage	(Not State Maintained)	
Traffic Counters		1
Functional Class	8	
Speed Zone		
ADT Counts	2012 2011 2010 2009 2008	
Crash Locations	2012 2011 2010 2009 2008	

Historic Projects Retreatment, Resurface, Unknown, Bituminous Mix, Skimmy Mix, Bituminous Seal, Bituminous Concrete, Surface Treated Gravel, Plant Mix, Reclaimed Base and Bituminous Concrete, Concrete	Functional Class 1, 2, 6, 7, 8, 11, 12, 14, 16, 17, 19	Curves Left, Right Grades grade up, grade down	Road Widths (ft) Traffic Counters (counter ID)	ADT (count) Crash Locations Fatal, Injury, Property Damage Only, Unknown Crash Type	Mileage by Functional Class By Sheet 0672 8 - Rural - Minor collector 2.090	Mileage by Town By Sheet TOPSHAM - S06720912 2.09 of 2.09	DISTRICT 7	TOWN TOPSHAM	Date: 05/21/14	ROUTE Min-0672 ETE mileage: 0.0 to 2.09
					Total Mileage: 2.090 mi					