


VTrans	Working to Get You There Vermont Agency of Transportation	Route Log Prog	gress Chart	Please Note: Error Contact the VTrans Mapping Unit	DRAFTDISTRICTrs and Omissions May Exist. with questions or concerns.6
Base Map N 1 in = 0.5 miles	BOLTON			DUXBURY	WATERBURY WATER
Stations (Feet) Stations (Feet) State Highway Class 1 Town Highway Scale: 1 INCH = 2000 FEET	01t 10084				Duxpurd Bada2 
Travellane Roadway Road Widths Lane Count Base Subbase		2)     (:	3)             (4)		6         (7)
Curves					
Grades					
Historic Projects					Image: section of the section of th
Maintenance Garage					
Traffic Counters	О С С С С С С С С С С С С С	۲ ۶6W273		орания Орани	C C C C C C C C C C C C C C C C C C C
Functional Class			8		
Speed Zone					
2012 2011 AADT Counts 2010 2009 2008					
2012 2011 <b>Crash Locations</b> 2009 2008					

Historic Projects	Functional Class	Curves	Road Widths	AADT	Mileage by Functional Class By Sheet	Mileage by Town By Sheet
Retreatment Bituminous Gravel		Left	(ft)	(count)	0708 8 - Rural - Minor Collector 7.140	DUXBURY - S07081206
Resurface Bituminous Surface Treated Gravel	<b>2 8 </b> 14 <b></b> 19	- Right				
Bituminous Mix	6 11 16	Grades	Traffic Counters	Crash Locations		
Skinny Mix Bituminous Reclaimed Base and Bituminous	Speed Zones	grade up	(counter ID)	Fatal Property Damage Only		
Bituminous Seal Concrete Concrete	SPEED SPEED SPEED SPEED SPEED SPEED SPEED SPEED SPEED LIMIT	grade down	Ϋ́	🔲 Injury 🗌 Unknown Crash Type		
Concrete	25 30 35 40 45 50 55 60 65				Total Mileage: 7.140 mi	
Concrete					Total Mileage: 7.140 mi	

For More Information Contact - Vermont Agency of Transportation, Policy, Planning and Intermodal Development Division - Mapping Unit, 1 National Life Drive, Montpelier, VT 05633-5001 Telephone: 802-828-2600.

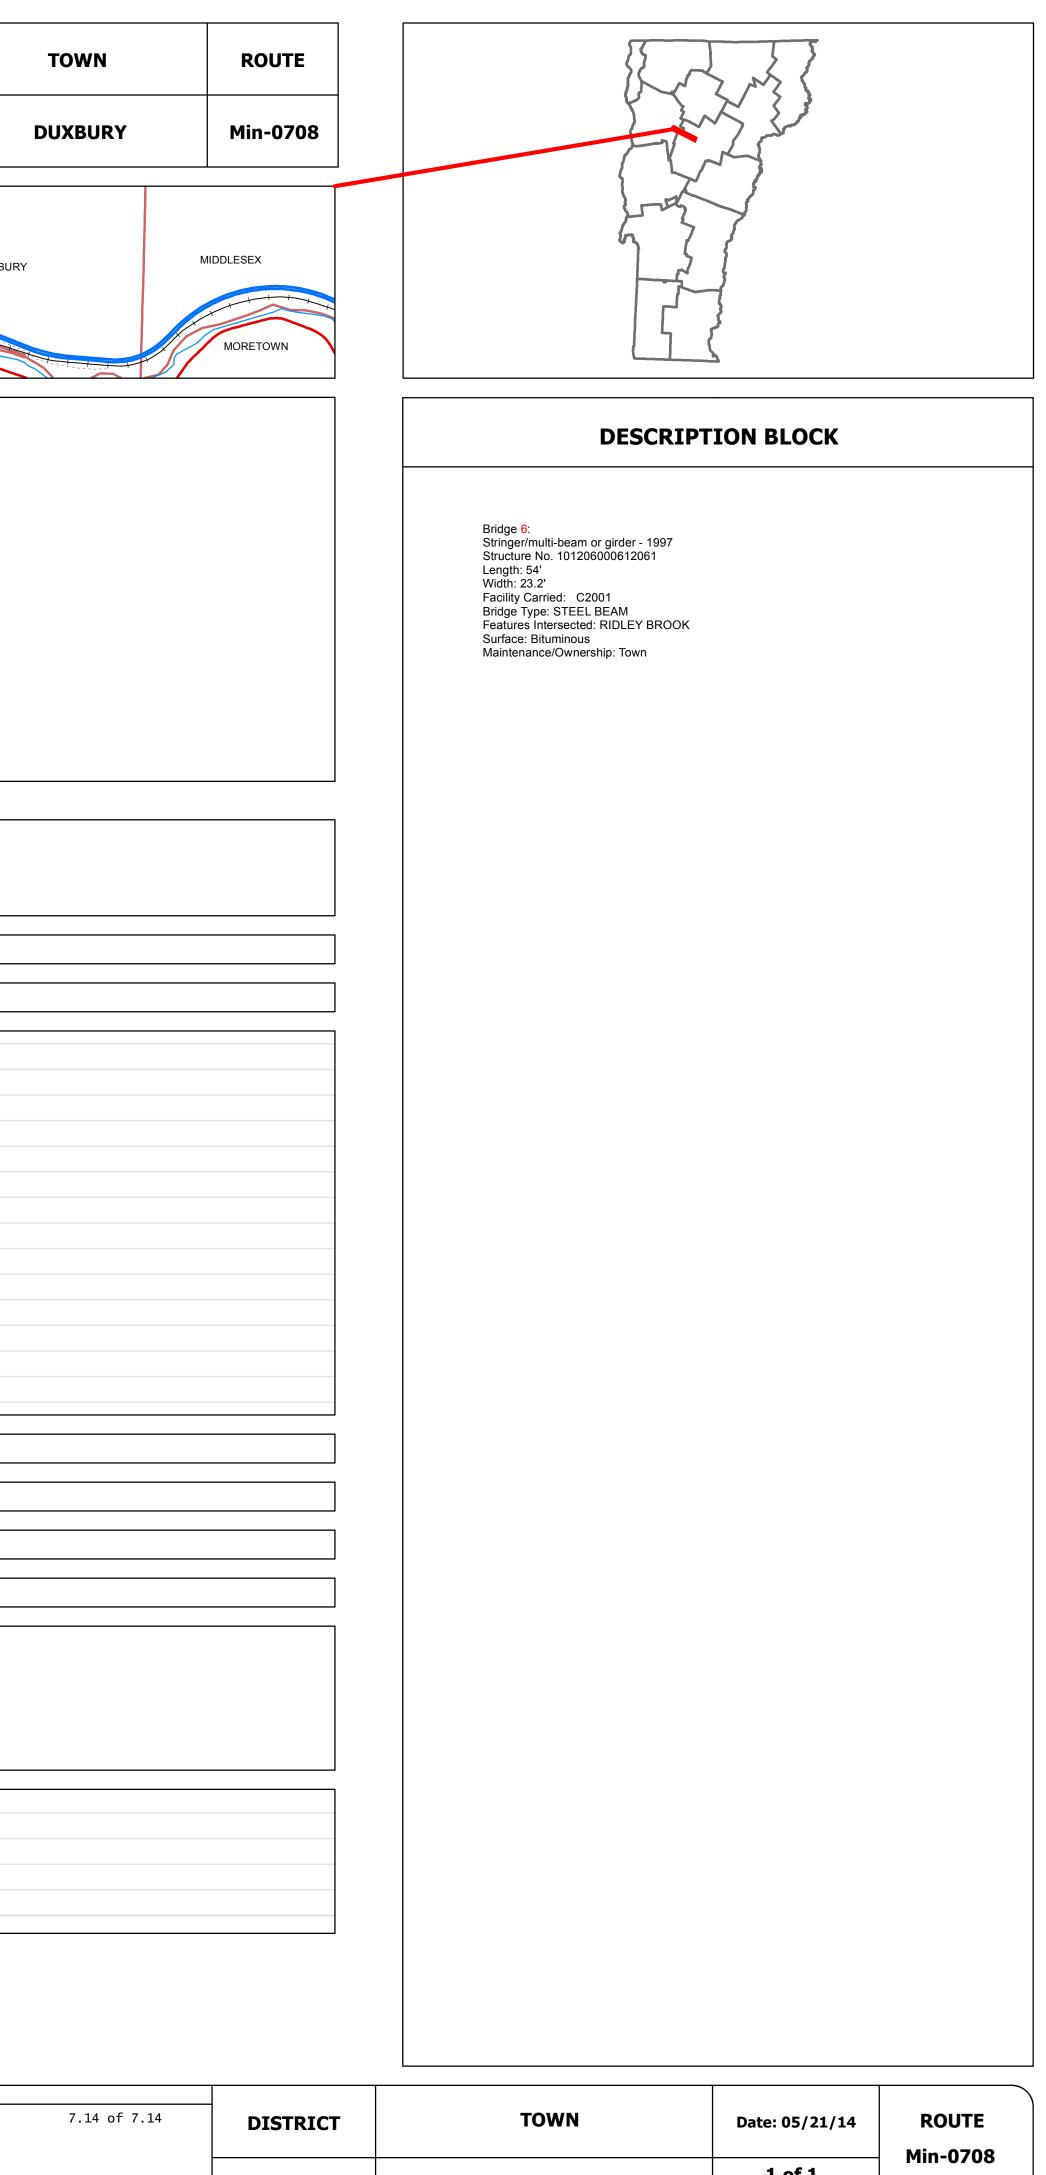

Total Mileage: 7.14 mi

6

ETE mileage: 7.54 to 14.68