





Route Log Progress Chart

DRAFT

Please Note: Errors and Omissions May Exist.
Contact the VTrans Mapping Unit with questions or concerns.

DISTRICT	TOWN	ROUTE
9	BARTON	Min-0798

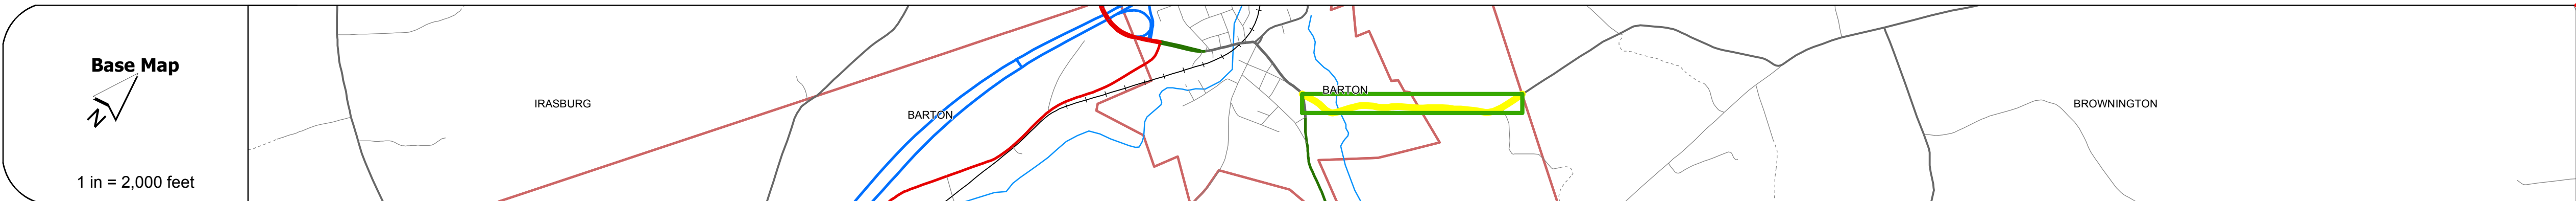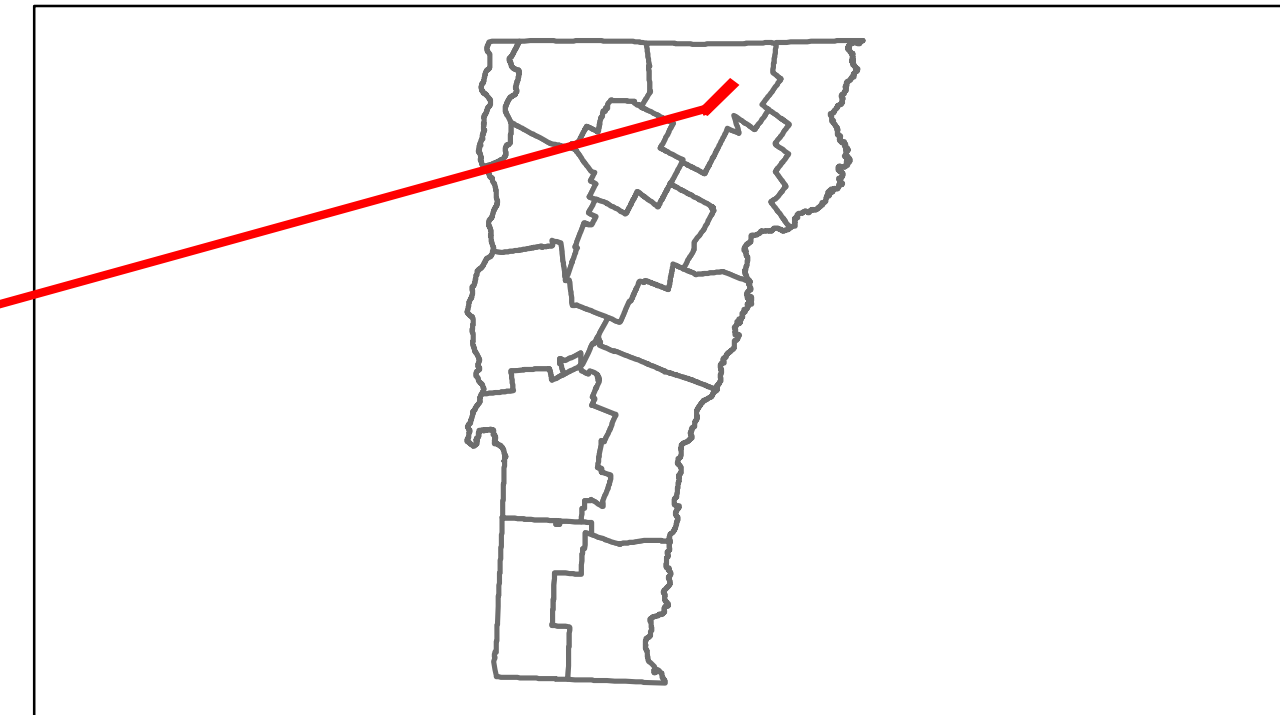

DESCRIPTION BLOCK	
<p>Bridge 61: Stringer/multi-beam or girder - 2007 Structure No: 101002006110021 Length: 114' Width: 24.0' Facility Carried: C2003 Bridge Type: WELDED PLATE GIRDER Features Intersected: WILLOUGHBY RIVER Surface: Bituminous Maintenance/Ownership: Town</p>	

Road Widths	Travellane Roadway Lane Count Base Subbase
Curves	
Grades	
Historic Projects	2008 BRD 1449(29)
Maintenance Garage	(Not State Maintained)
Traffic Counters	562217
Functional Class	8
Speed Zone	
ADT Counts	2012 2011 2010 2009 2008
Crash Locations	2012 2011 2010 2009 2008

Historic Projects Retreatment Resurface Unknown Bituminous Mix Skimmy Mix Bituminous Seal Concrete Bituminous Concrete Macadam Cold Patch and Bituminous Concrete Concrete	Functional Class 1 2 3 4 5 6 7 8 9 10 11 12 13 14 15 16 17 18 19 Speed Zones 25 30 35 40 45 50 55 60 65	Curves Left Right Grades grade up grade down	Road Widths (ft) Traffic Counters (counter ID)	ADT (count) Crash Locations Fatal Injury Property Damage Only Unknown Crash Type	Mileage by Functional Class By Sheet 0798 8 - Rural - Minor collector 0.898 Total Mileage: 0.898 mi	Mileage by Town By Sheet BARTON - S07981002 0.898 of 0.898 Total Mileage: 0.898 mi	DISTRICT 9	TOWN BARTON	Date: 05/21/14 1 of 1 TWN mileage: 0.0 to 0.898	ROUTE Min-0798 ETE mileage: 0.0 to 0.898
--	--	---	---	--	---	--	----------------------	-----------------------	--	--