





Route Log Progress Chart

DRAFT

Please Note: Errors and Omissions May Exist.
Contact the VTrans Mapping Unit with questions or concerns.

DISTRICT	TOWN	ROUTE
9	JAY	Min-0816

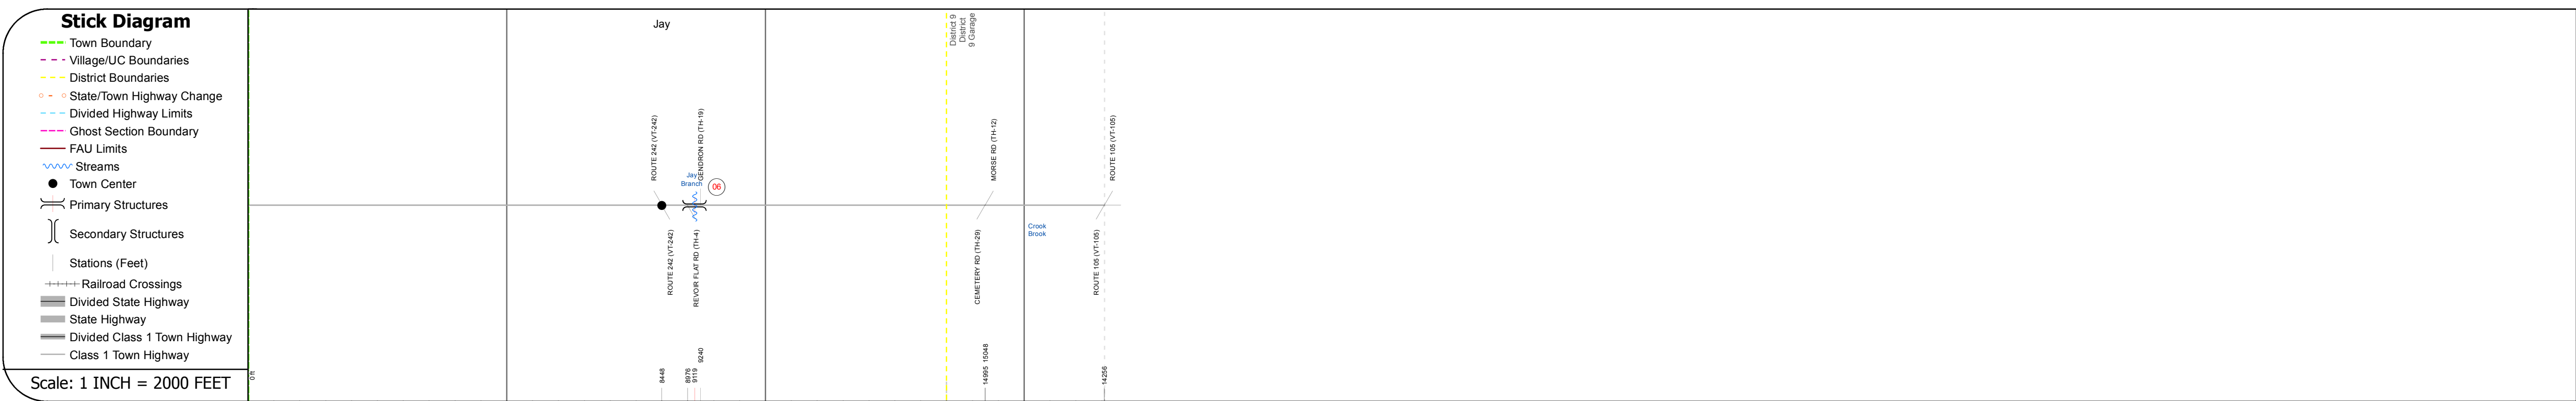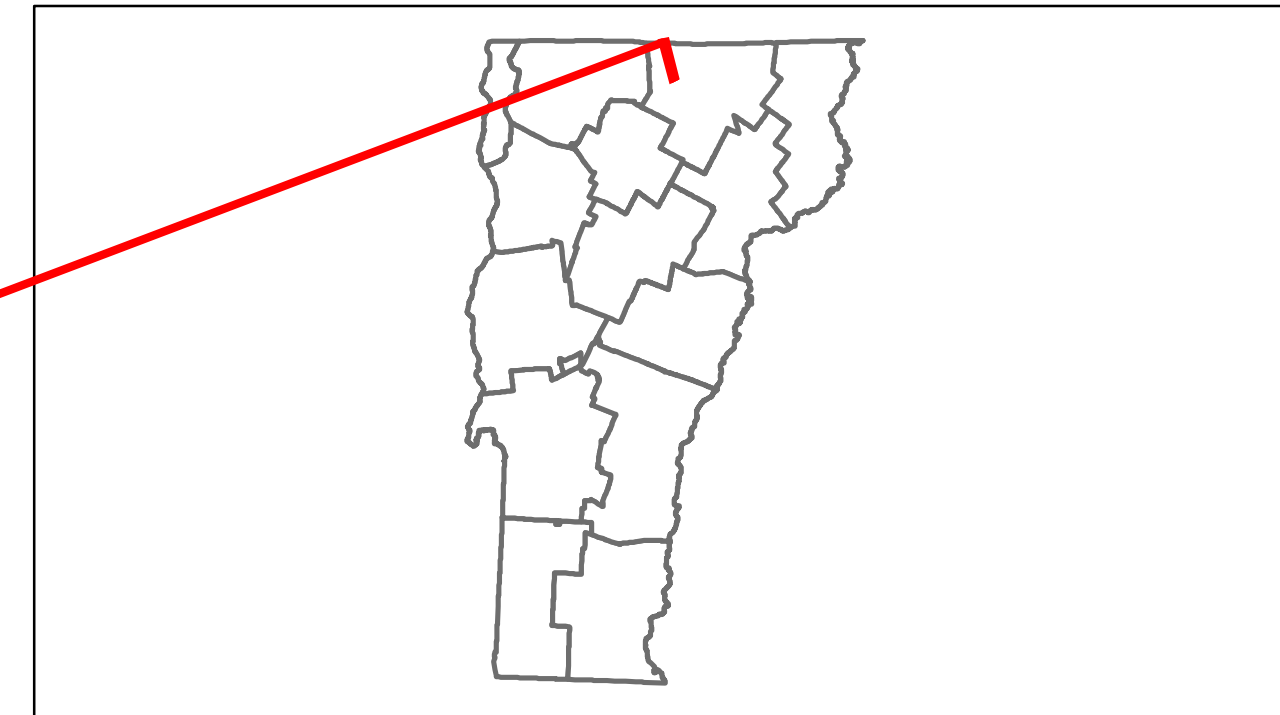

DESCRIPTION BLOCK

Bridge 6:
 Stringer/multi-beam or girder - 1971
 Structure No. 101012000610121
 Length: 44'
 Width: 28.0'
 Facility Carried: C2001
 Bridge Type: ROLLED BEAM
 Features Intersected: JAY BRANCH
 Surface: Bituminous
 Maintenance/Ownership: Town

Road Widths	Travellane				
	Roadway				
	Lane Count				
	Base				
	Subbase				
Curves					
Grades					
Historic Projects					
Maintenance Garage					(Not State Maintained)
Traffic Counters	SEP2AH	SEP2WU	SEP2AX	SEP2W0	
Functional Class	8				
Speed Zone					
AADT Counts	2012				
	2011				
	2010				
	2009				
	2008				
Crash Locations	2012				
	2011				
	2010				
	2009				
	2008				

Historic Projects Retreatment, Resurface, Unknown, Bituminous Mix, Skimmy Mix, Bituminous Seal, Bituminous Concrete, Surface Treated Gravel, Plant Mix, Reclaimed Base and Bituminous Concrete, Concrete	Functional Class Legend for Functional Class 1-19 and Speed Zones 25-65.	Curves Left, Right, Grades (grade up, grade down)	Road Widths Legend for Road Widths (ft)	Traffic Counters Counter ID	AADT Legend for AADT (count)	Crash Locations Fatal, Injury, Property Damage Only, Unknown Crash Type	Mileage by Functional Class By Sheet 0816 8 - Rural - Minor collector 3.310	Mileage by Town By Sheet JAY - S08161012 3.31 of 3.31	DISTRICT 9	TOWN JAY	Date: 05/21/14	ROUTE Min-0816 ETE mileage: 2.7 to 6.01
							Total Mileage: 3.310 mi	Total Mileage: 3.31 mi	1 of 1 TWN mileage: 0.0 to 3.31			