
Trans Working to Get You There Vermont Agency of Transportation

Route Log Progress Chart


Please Note: Errors and Omissions May Exist.
Contact the VTrans Mapping Unit with questions or concerns.

DISTRICT TOWN ROUTE

5 WINOOSKI Urb-5108

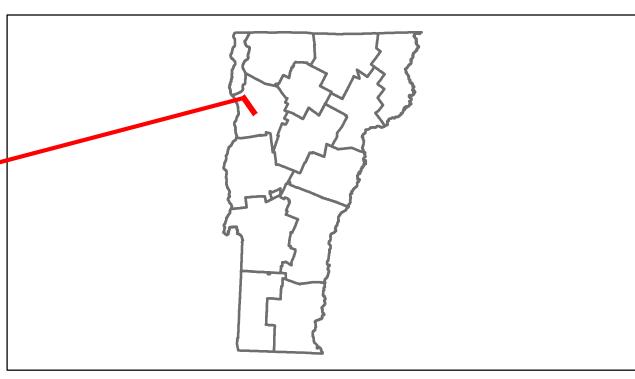

DESCRIPTION BLOCK

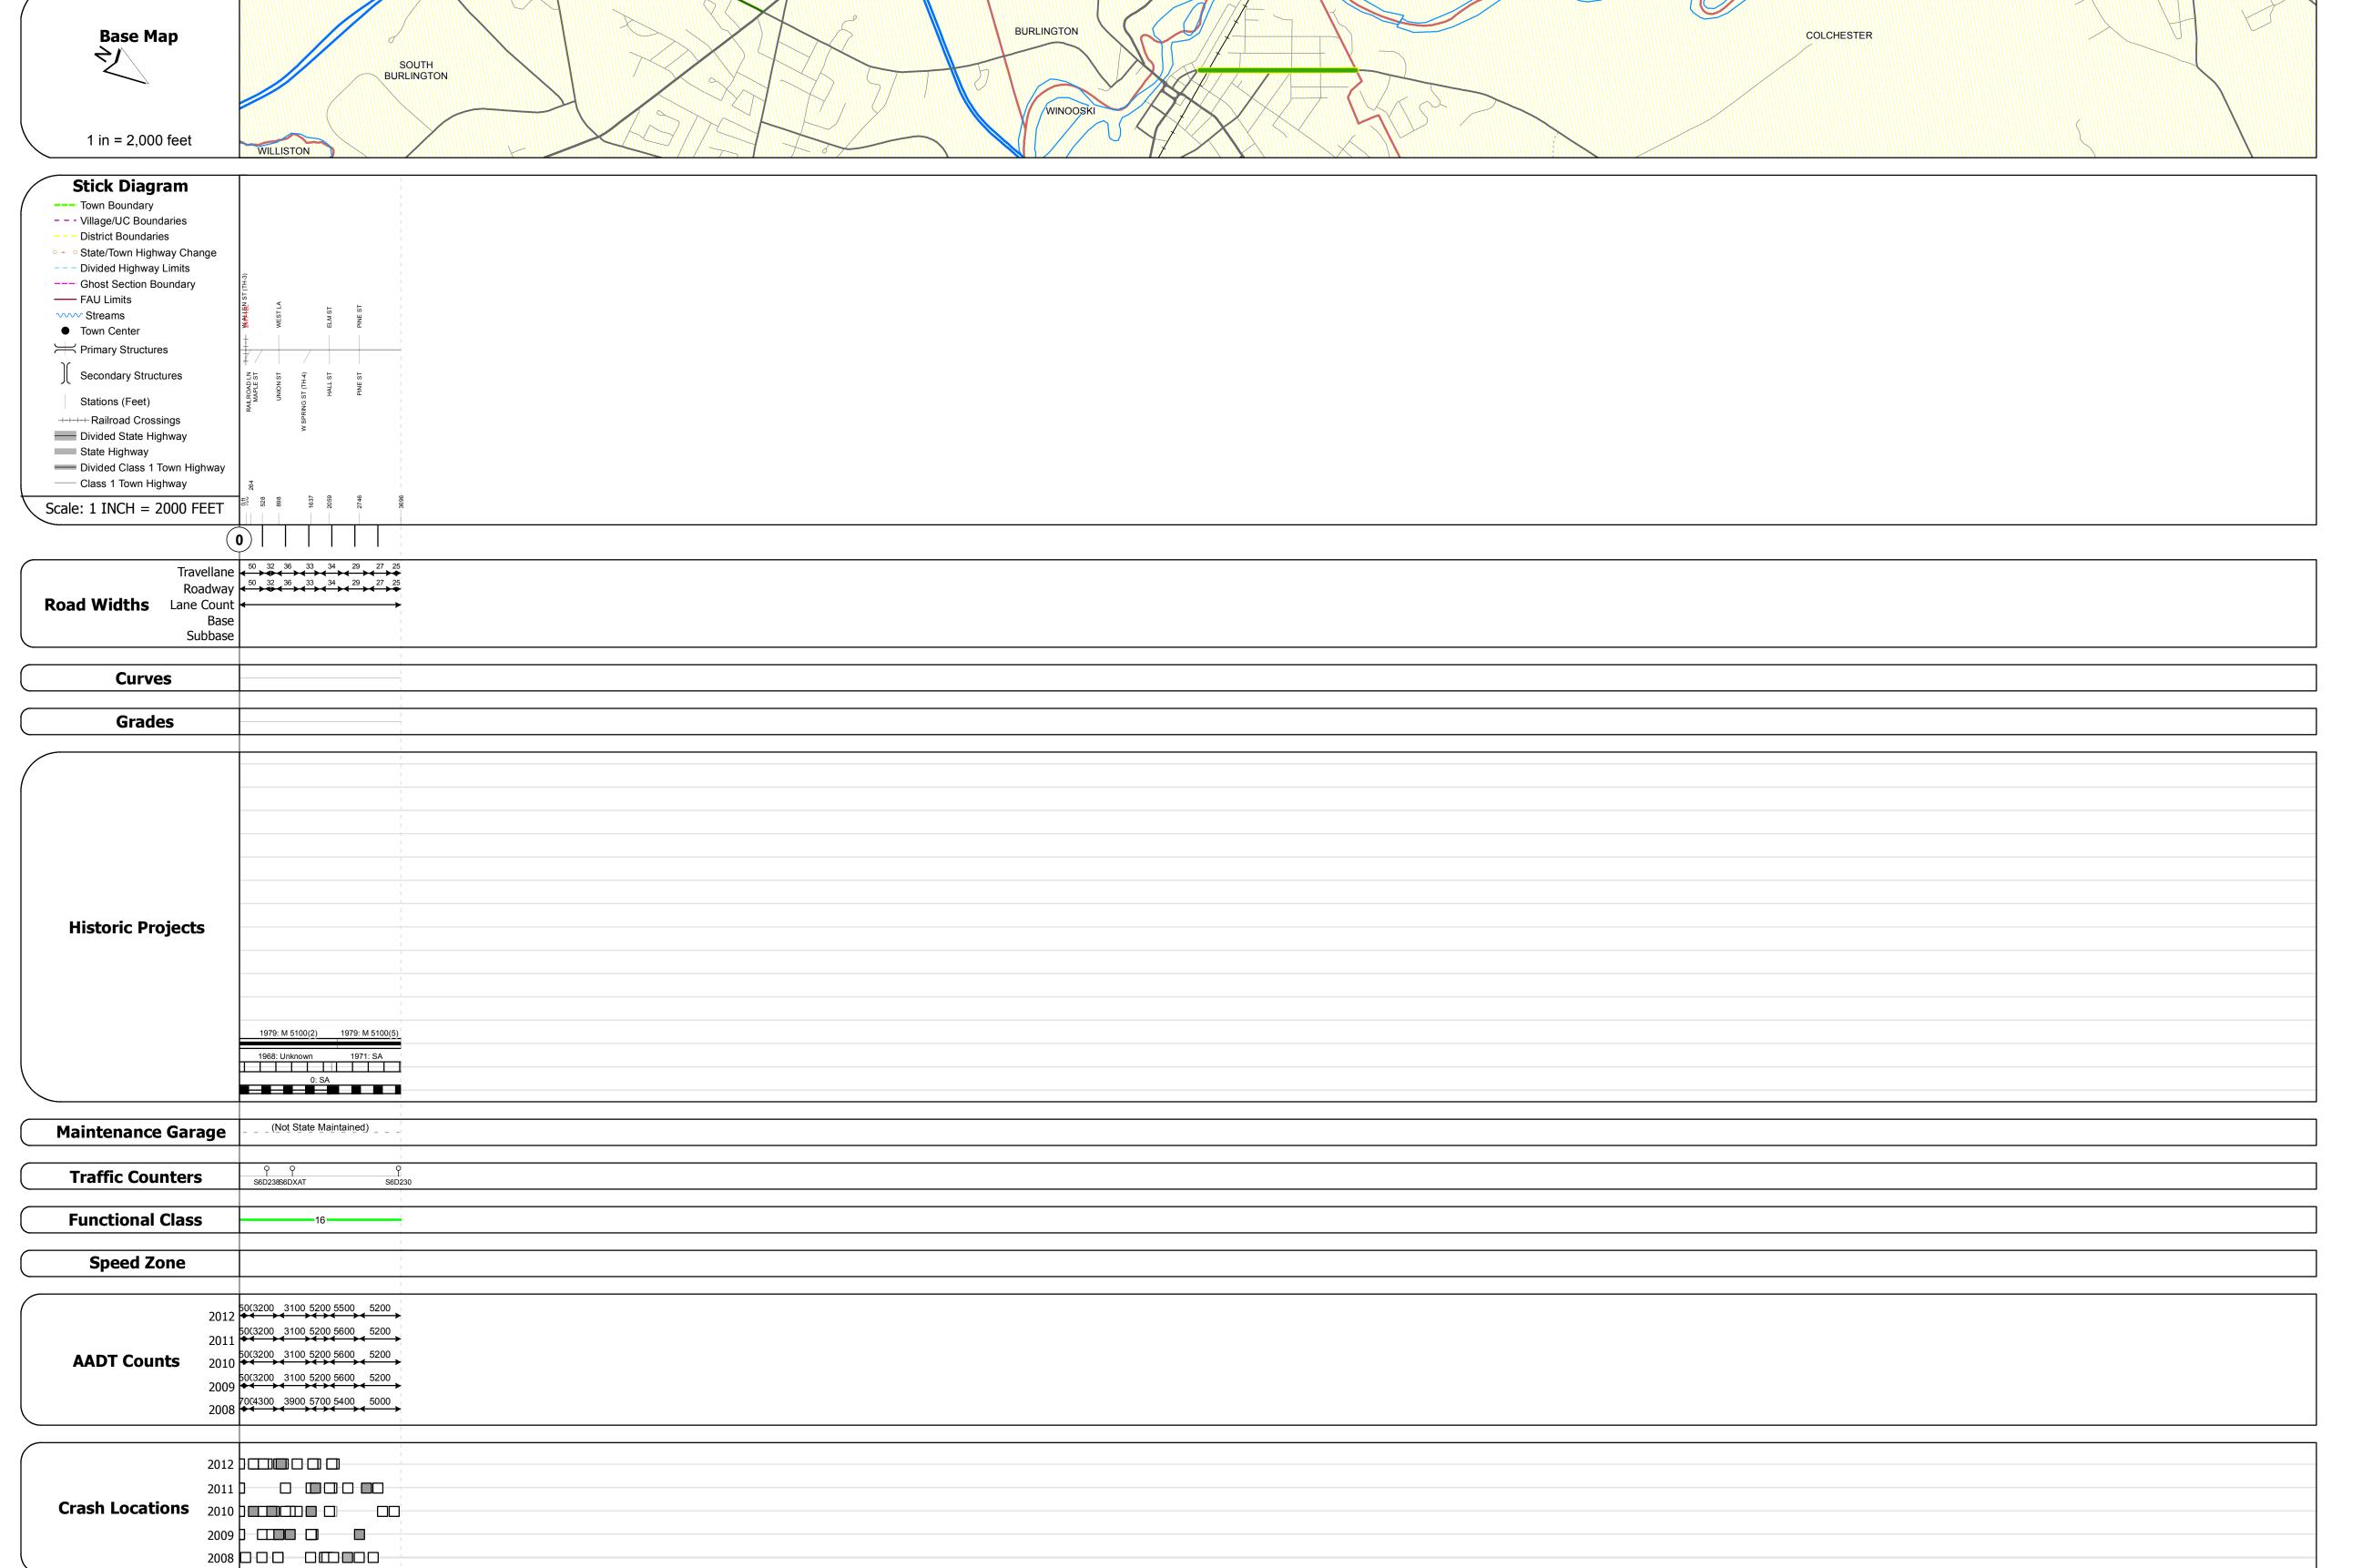

Historic Projects	Functional Class	Curves	Road Widths	AADT	Mileage by Functional Class By Sheet		Mileage by Town By Sheet					
Retreatment Bituminous Gravel	├── + 1 ── ─ 7 ── ─ 12 ── ─ 17	Left	← (ft)	< (count) →	5108 16 - Urban - Minor Arterial	0.700		0.7 of 0.7	DISTRICT	TOWN	Date: 05/22/14	ROUTE
Resurface Concrete Surface Treated Gravel Unknown Manadam	2 8 — 14 — 19	Right							DISTRICT			
Bituminous Mix Cold Plane and	6 —— 11 —— 16	Grades	Traffic Counters	Crash Locations							1 -61	Urb-5108
Skinny Mix Skinny Mix Bituminous Cold Plane and Bituminous Concrete Reclaimed Base and Bituminous Concrete	Speed Zones	grade up	(counter ID)	■ Fatal □ Property Damage Only						WINOOSKI	1 of 1	ETE mileage:
Bituminous Seal Concrete Concrete	SPEED	grade down	Y	■ Injury □ Unknown Crash Type					5	WINOOSKI	TWN mileage: 0.0 to 0.7	0.0 to 0.7
Concrete	25 50 55 40 45 50 55 60 65				Total Mileage:	0.700 mi		Total Mileage: 0.7 mi			0.0 to 0.7	