


Route Log Progress Chart

Please Note: Errors and Omissions May Exist.
Contact the VTrans Mapping Unit with questions or concerns.


DRAFT

DISTRICT TOWN ROUTE

5 WINOOSKI Urb-5112

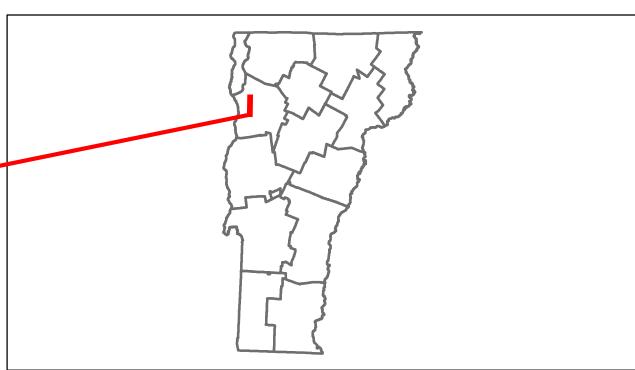

DESCRIPTION BLOCK

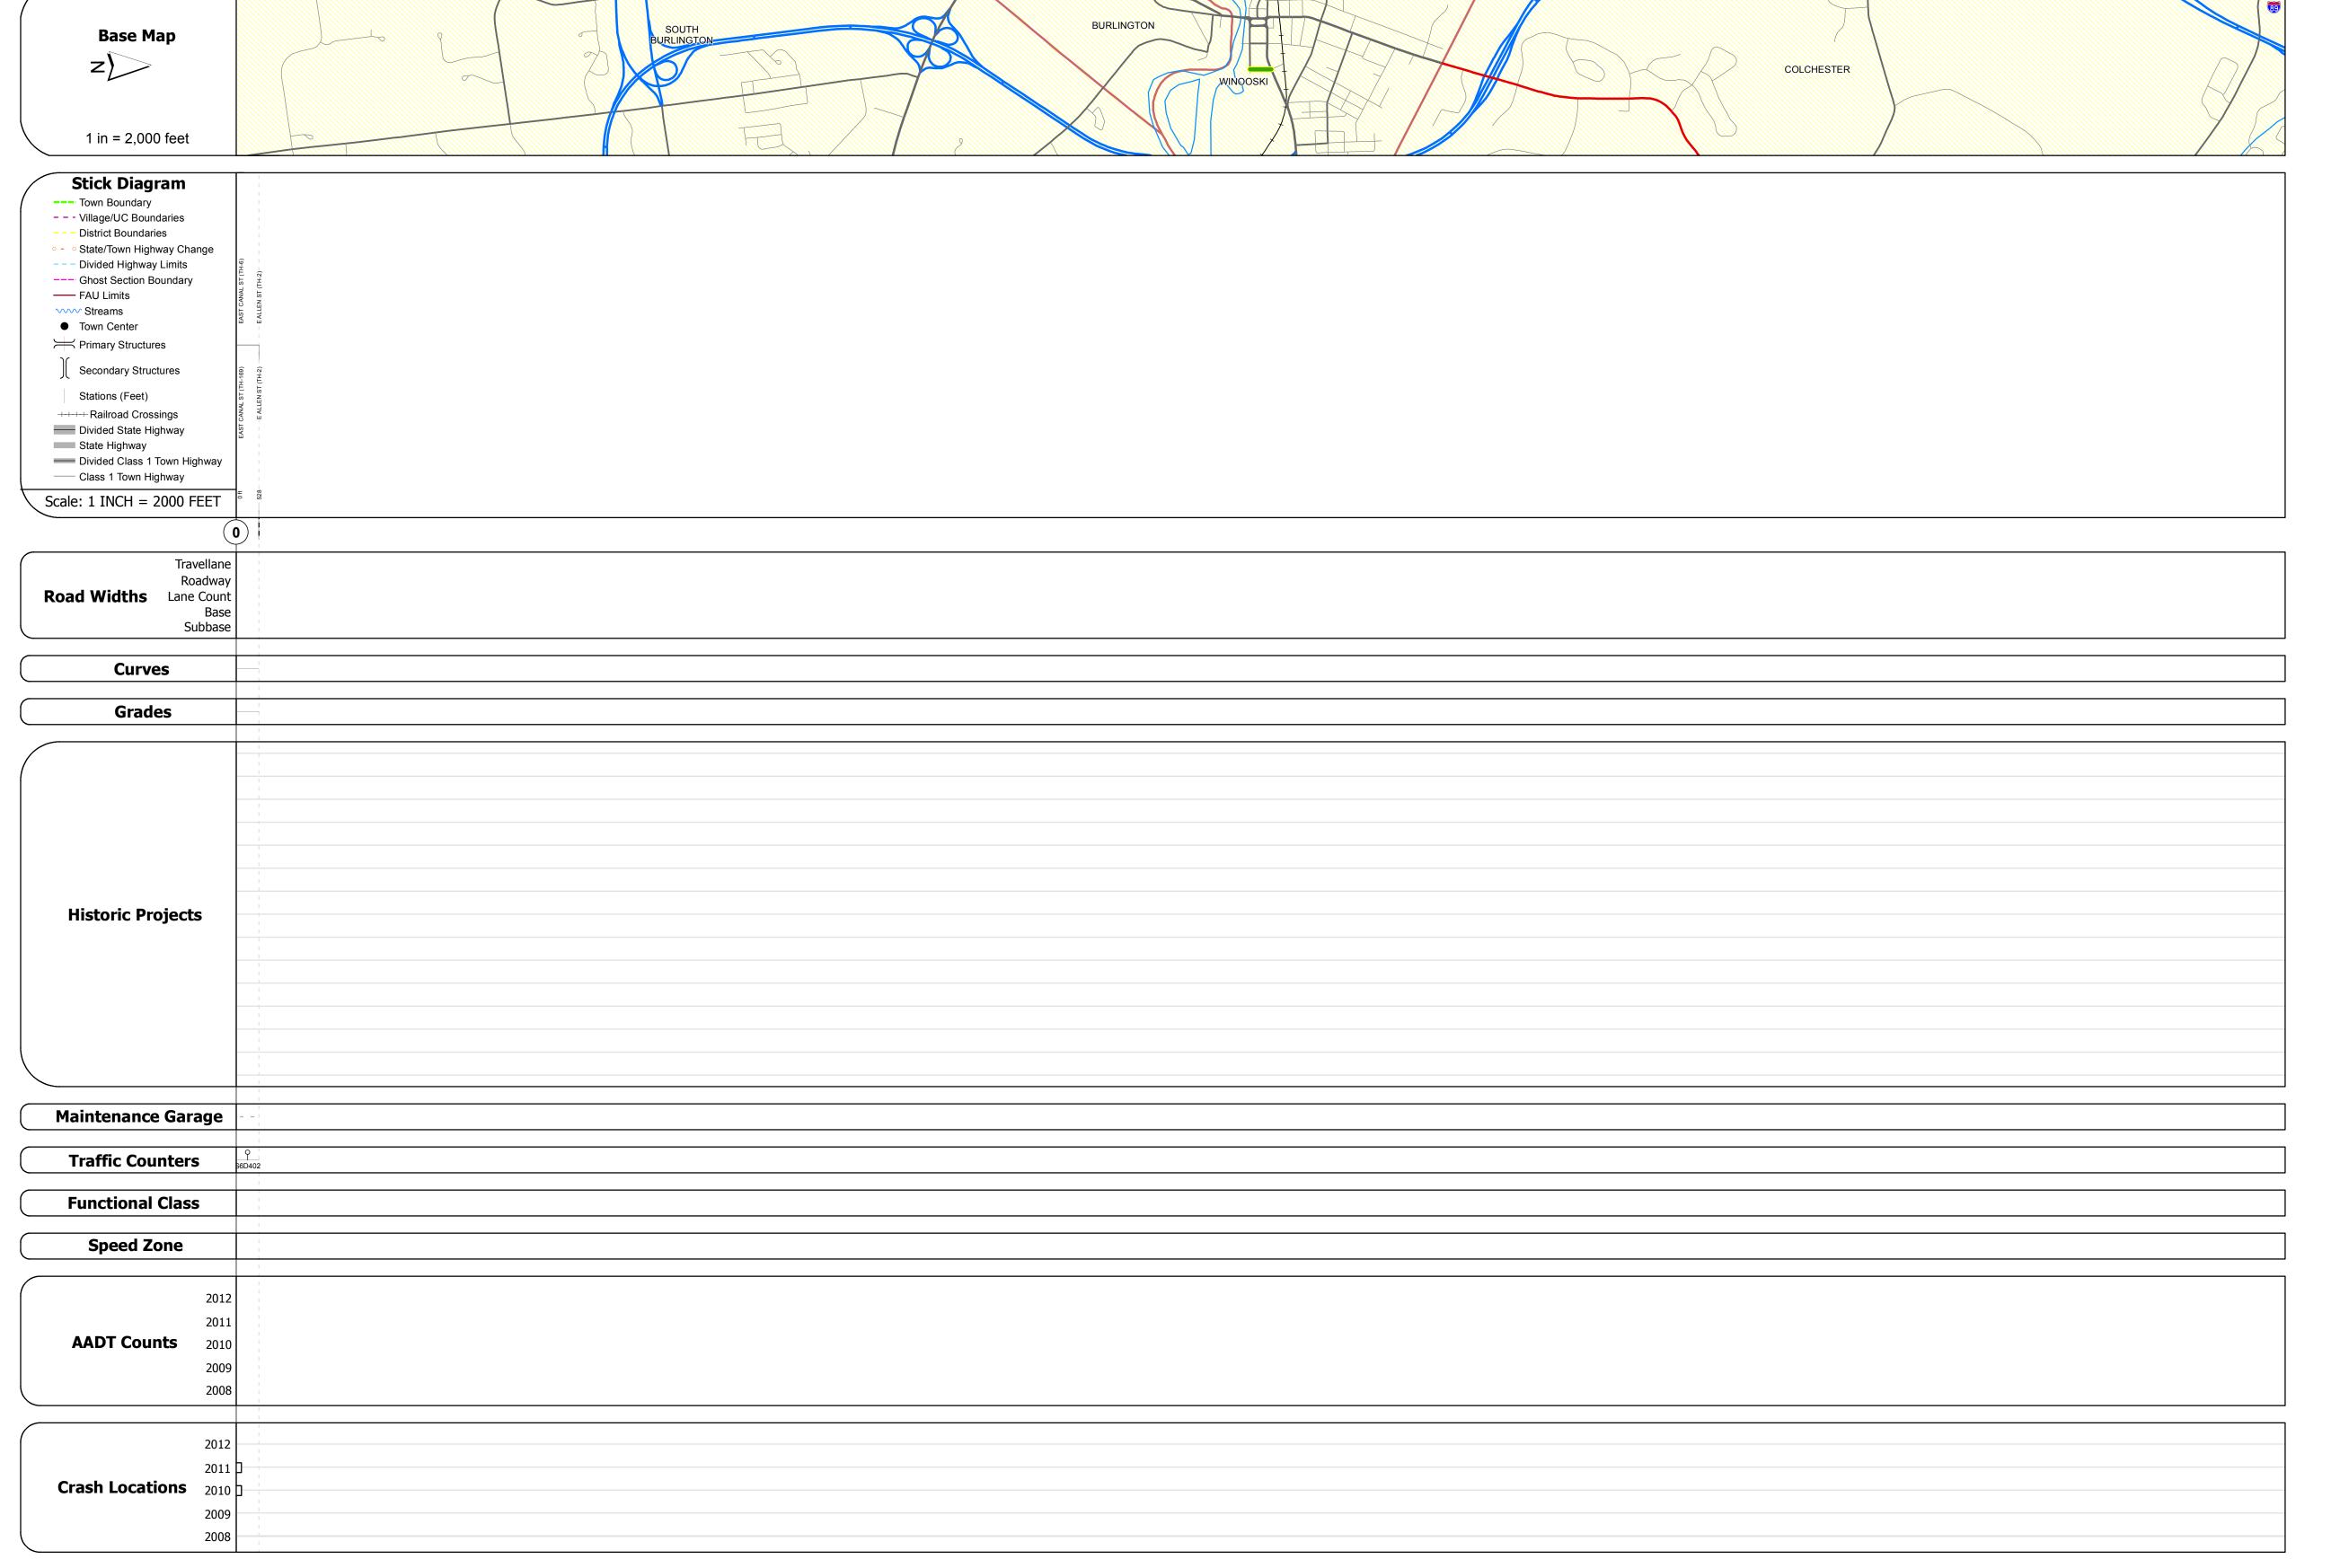

Historic Projects	Functional Class	Curves	Road Widths	AADT	Mileage by Functional Class By Sh	neet	Mileage by Town By Sheet				'	
Retreatment Bituminous Concrete Surface Treated	├── + 1 ── ─ 7 ── ─ 12 ── ─ 17	- Left Right	← (ft)	← (count)	5110 17 - Urban - Collector	0.330	WINOOSKI - S51120418	0.1 of 0.1	DISTRICT	TOWN	Date: 05/22/14	ROUTE
Unknown Bituminous Gravel	2 8 — 14 — 19											Urb-5112
Bituminous Mix Cold Plane and Reclaimed Base	6 — 11 — 16	Grades	Traffic Counters	Crash Locations							1 of 1	010-3112
Skinny Mix Bituminous Concrete and Bituminous	Speed Zones	grade up	(counter ID) Q	Fatal Property Damage Only	′				5	WINOOSKI	TWN mileage:	ETE mileage:
Concrete Concrete	25 30 35 40 45 50 55 60 65	grade down		Injury Unknown Crash Type		Total Mileago: 0 220 mi		Total Mileago, O.1 mi			0.0 to 0.1	0.0 to 0.1