Trans Working to Get You There Vermont Agency of Transportation

Route Log Progress Chart


DRAFT

Please Note: Errors and Omissions May Exist.


Contact the VTrans Mapping Unit with questions or concerns.

DISTRICT TOWN ROUTE

5 SOUTH BURLINGTON Urb-5214

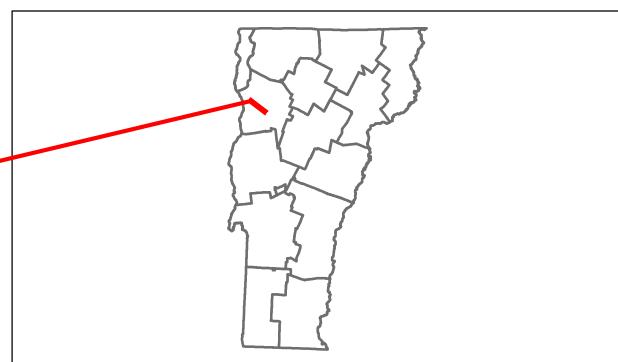

DESCRIPTION BLOCK

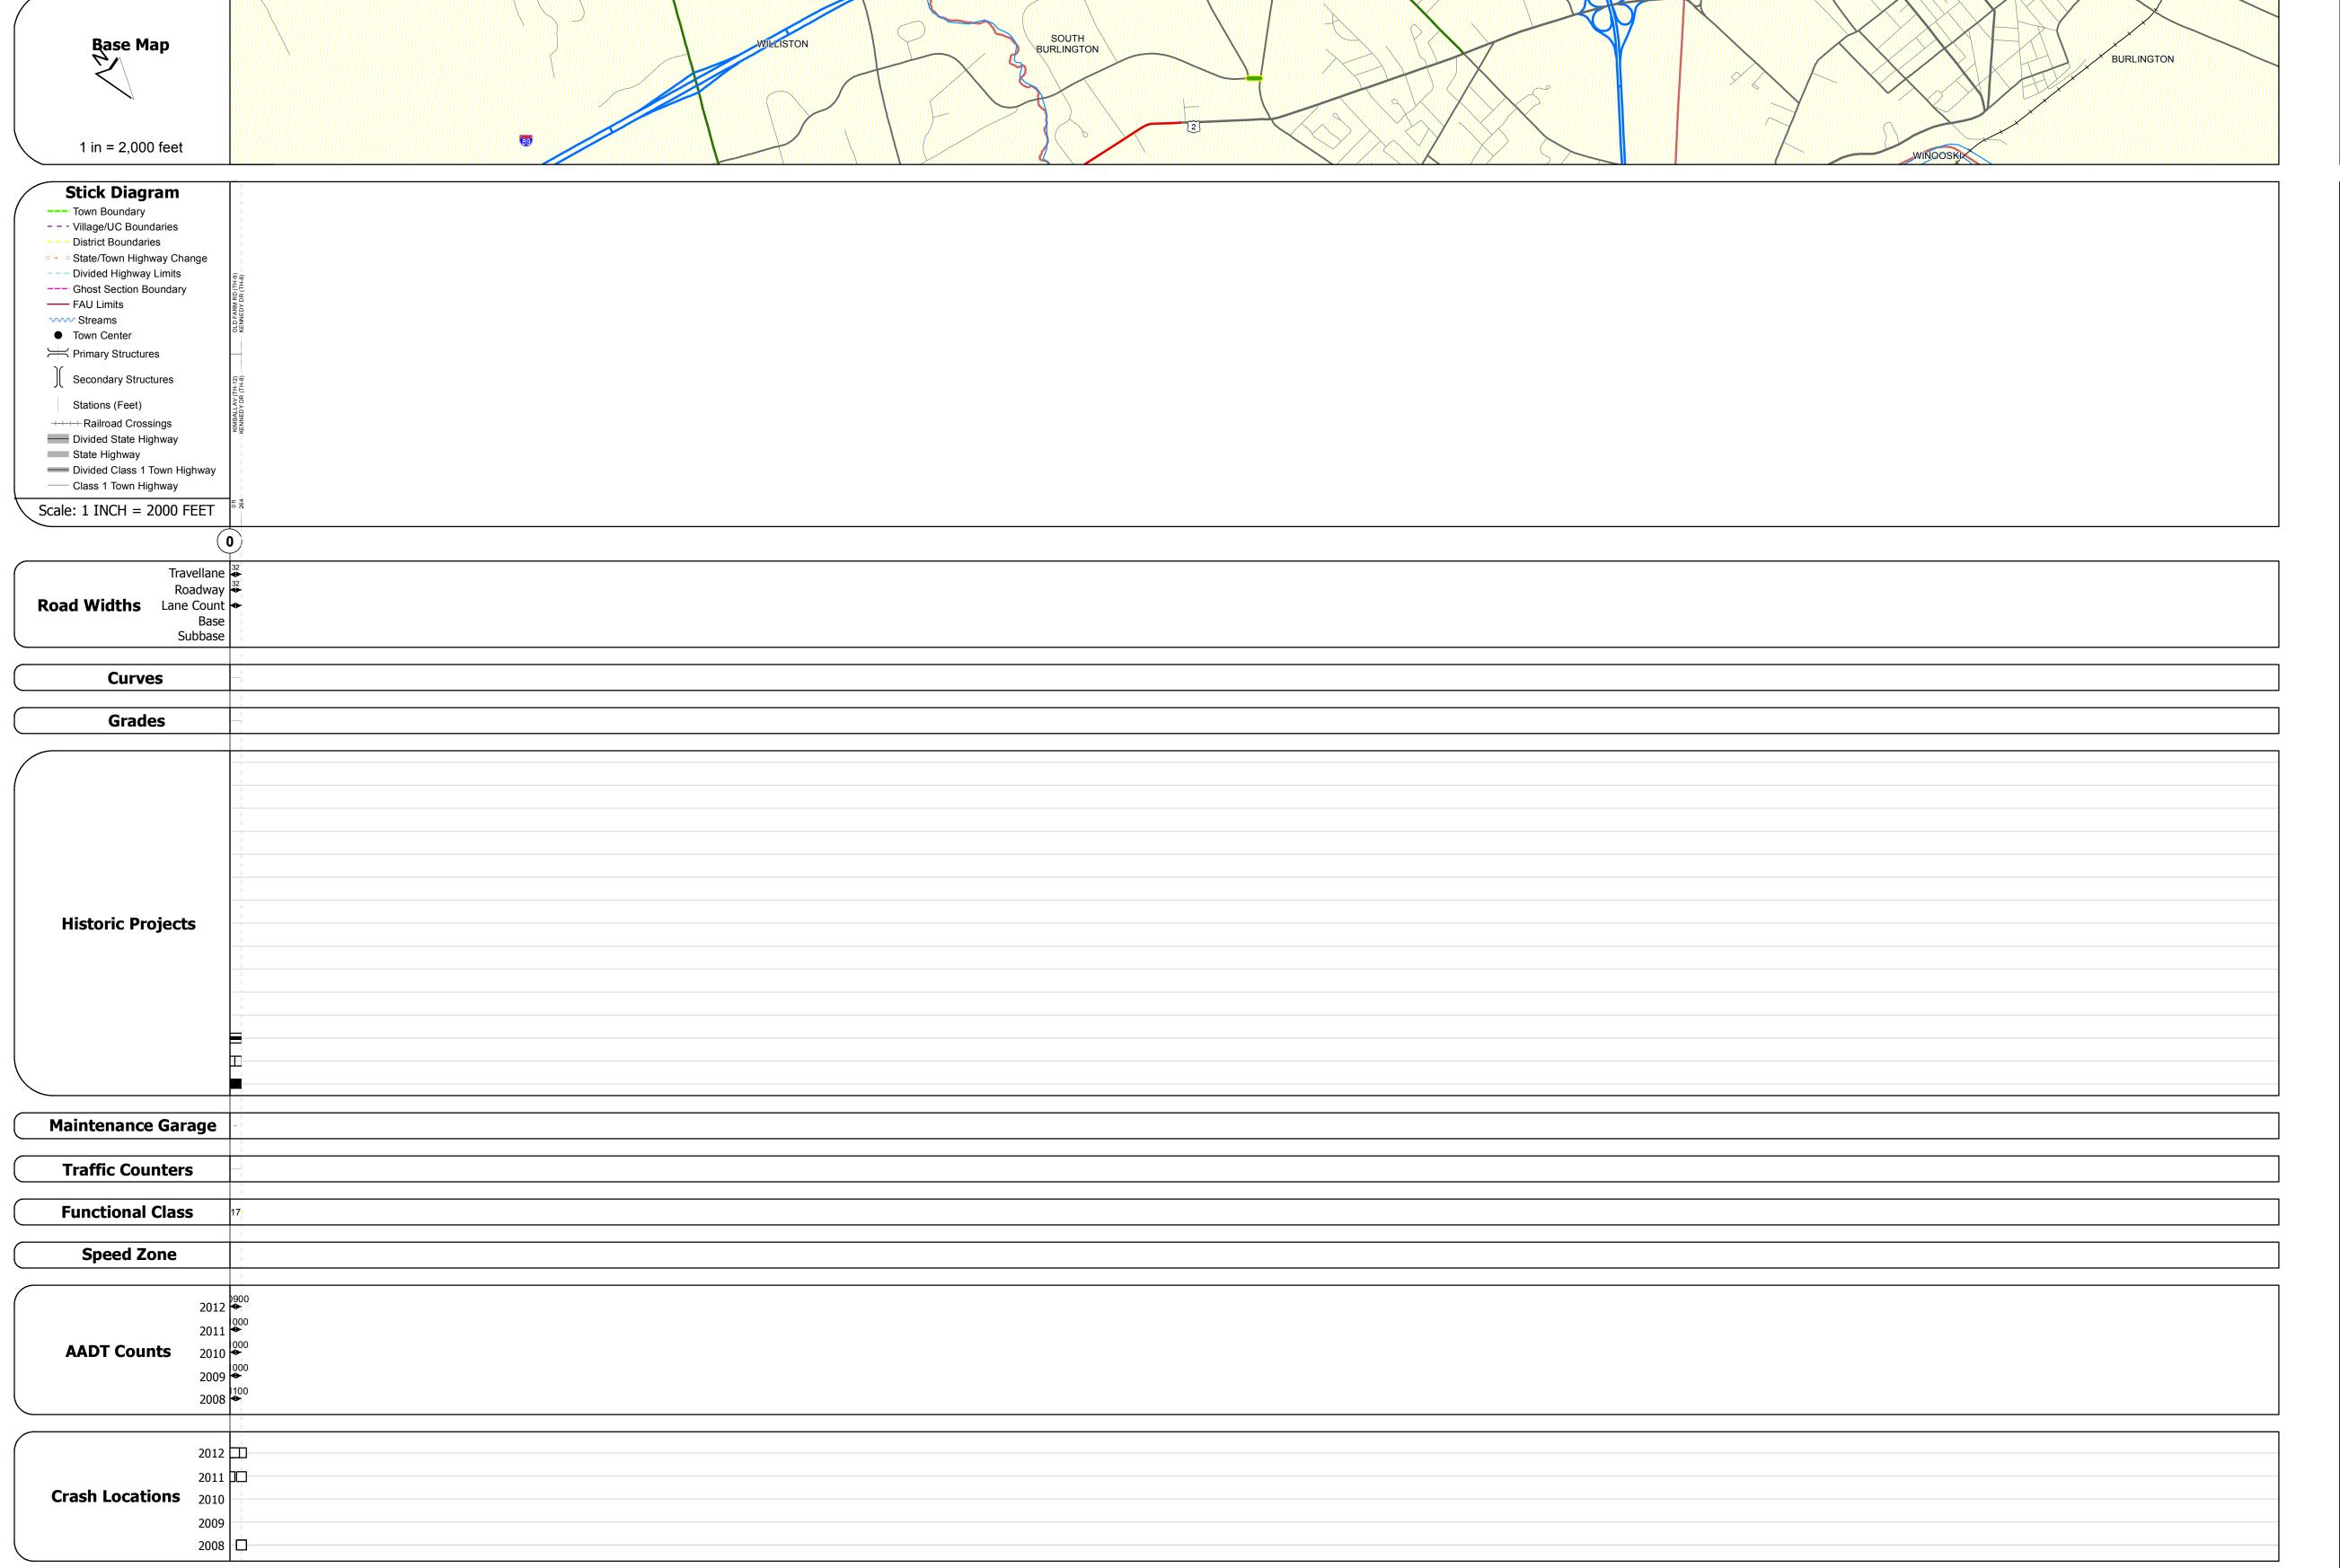

Historic Projects	Functional Class	Curves	Road Widths	AADT	Mileage by Functional Class By Sheet		Mileage by Town By Sheet					
Retreatment Bituminous Concrete Surface Treated Gravel	→ 1	− ■■■ − Left − ■■■ − Right	(ft)	← (count)	5214 17 - Urban - Collector	0.050	SOUTH BURLINGTON - S52140414	0.05 of 0.05	DISTRICT	TOWN	Date: 05/22/14	ROUTE
Unknown Bituminous Macadam Plant Mix Cold Plane and Reclaimed Base	6 — 11 — 16	Grades	Traffic Counters	Crash Locations							1 of 1	Urb-5214
Skinny Mix Bituminous Concrete Reclaimed Base and Bituminous Concrete	Speed Zones Speed	grade up 	(counter ID)	Fatal Property Damage Only Injury Unknown Crash Type					5	SOUTH BURLINGTON	TWN mileage: 0.0 to 0.05	ETE mileage: 0.0 to 0.05
Concrete	25 30 35 40 45 50 55 60 65				Total Mileage:	: 0.050 mi		Total Mileage: 0.05 mi			0.0 to 0.05	