
VITANS Working to Get You There Vermont Agency of Transportation

Route Log Progress Chart


Please Note: Errors and Omissions May Exist.
Contact the VTrans Mapping Unit with questions or concerns.

DRAFT

DISTRICT TOWN ROUTE
7 ST. JOHNSBURY Min-7002

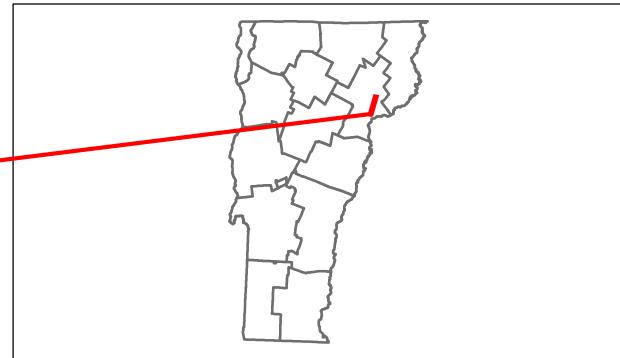

DESCRIPTION BLOCK

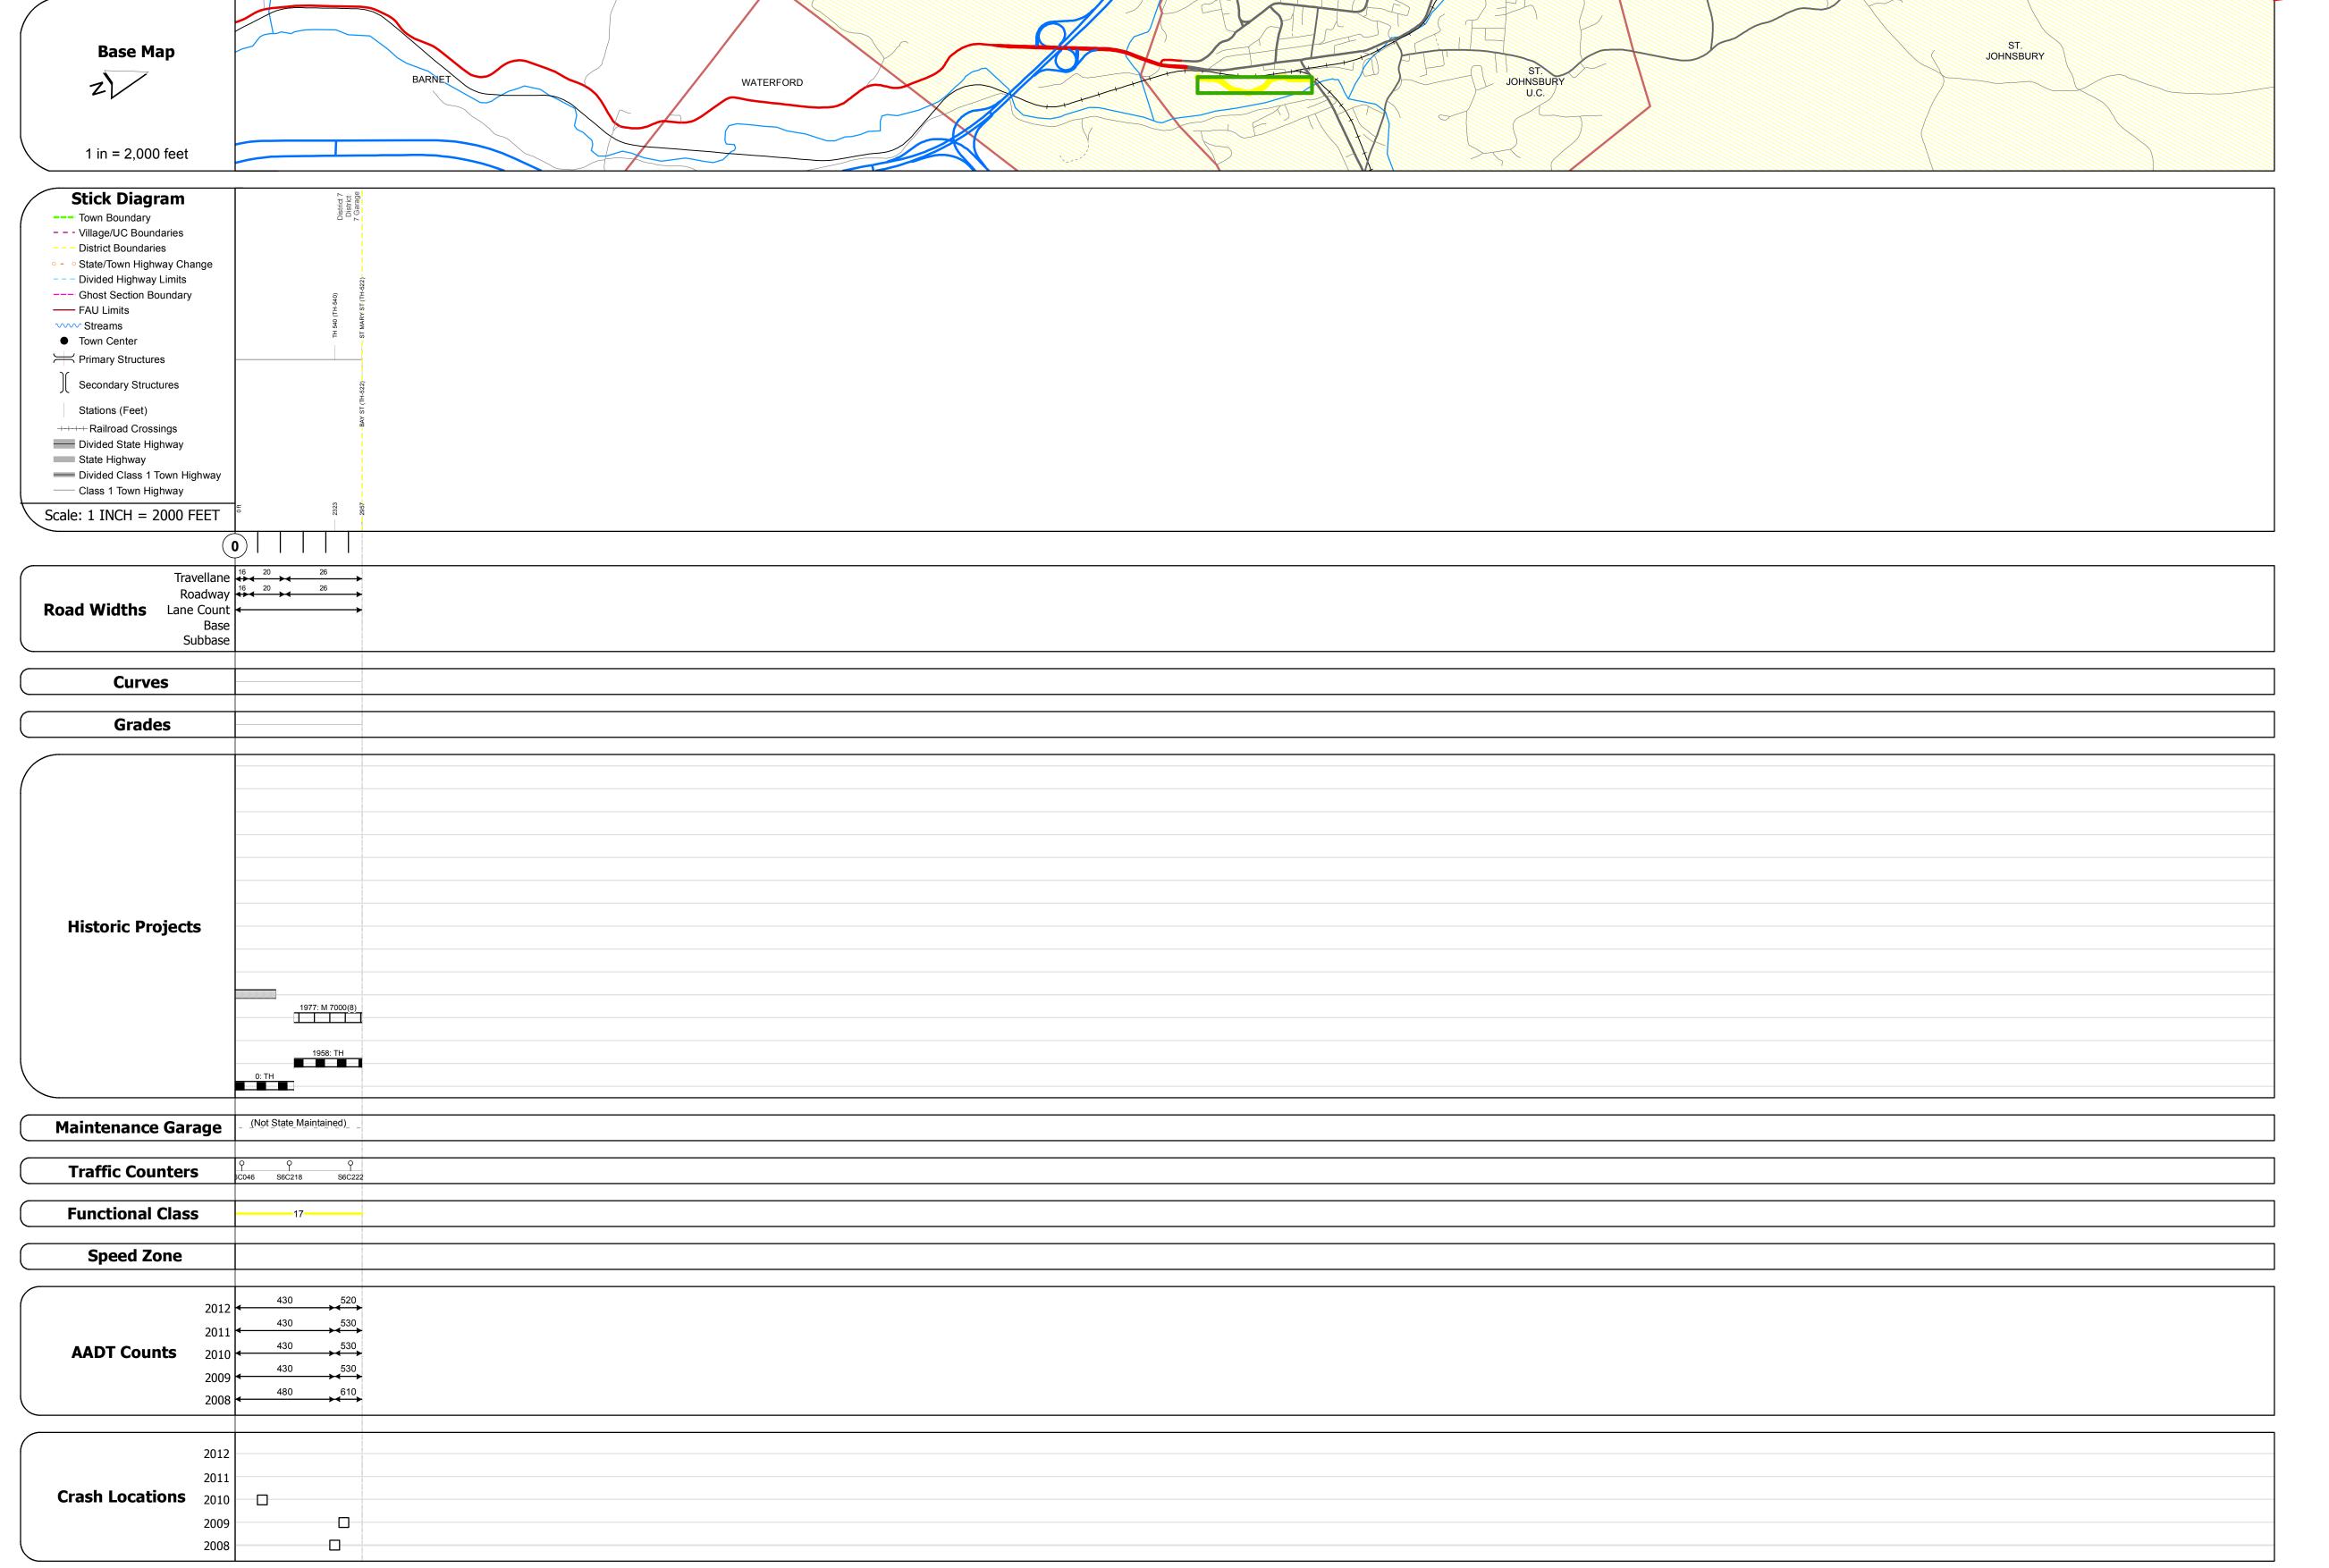

Historic Projects	Functional Class	Curves	Road Widths	AADT	Mileage by Functional Class By Sheet	Mileage by Town By Sheet				'	
treatment Bituminous Gravel	├── + 1 ── ─ 7 ── ─ 12 ── ─ 17	Left	← (ft)	(count)	7002 17 - Urban - Collector	0.560 ST. JOHNSBURY - S70020311	0.56 of 0.56	DISTRICT	TOWN	Date: 05/22/14	ROUTE
urface Concrete Surface Treated Gravel	2 8 — 14 — 19	Right						DISTRICT			
tuminous Mix Cold Plans and	6 — 11 — 16	Grades	Traffic Counters	Crash Locations						1 05 1	Min-70
ny Mix Bituminous Reclaimed Base	Speed Zones	grade up	(counter ID)	Fatal Property Damage Only				_	ST. JOHNSBURY	1 of 1	ETE milea
Skinny Mix Bituminous Concrete Cold Plane and Bituminous And Bituminous Concrete Reclaimed Base and Bituminous Concrete	SPEED	grade down	Y	Injury Unknown Crash Type				/	SI. JOHNSBOKI	TWN mileage:	ETE milea 0.0 to 0
Concrete	25 30 35 40 45 50 55 60 65	v		injury : Similarini Siddin Type	Total Mi	eage: 0.560 mi	Total Mileage: 0.56 mi			0.0 to 0.56	6