
Trans Working to Get You There Vermont Agency of Transportation

Route Log Progress Chart

Please Note: Errors and Omissions May Exist.
Contact the VTrans Mapping Unit with questions or concerns.


DISTRICTTOWNROUTE1BENNINGTONNSH-9025

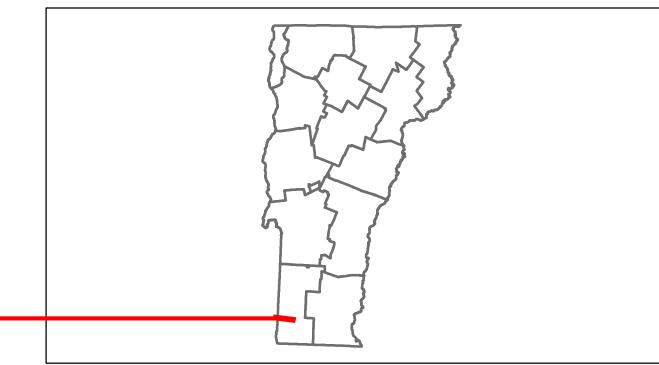

DESCRIPTION BLOCK

Bridge 1A:
Stringer/multi-beam or girder - 1973
Structure No. 200019016N02022
Length: 140'
Height: 0.0'
Weight Limit: 0

Facility Carried: US 00007 ML
Bridge Type: WELDED PLATE GIRDER
Features Intersected: US 7 OVER BENN SH

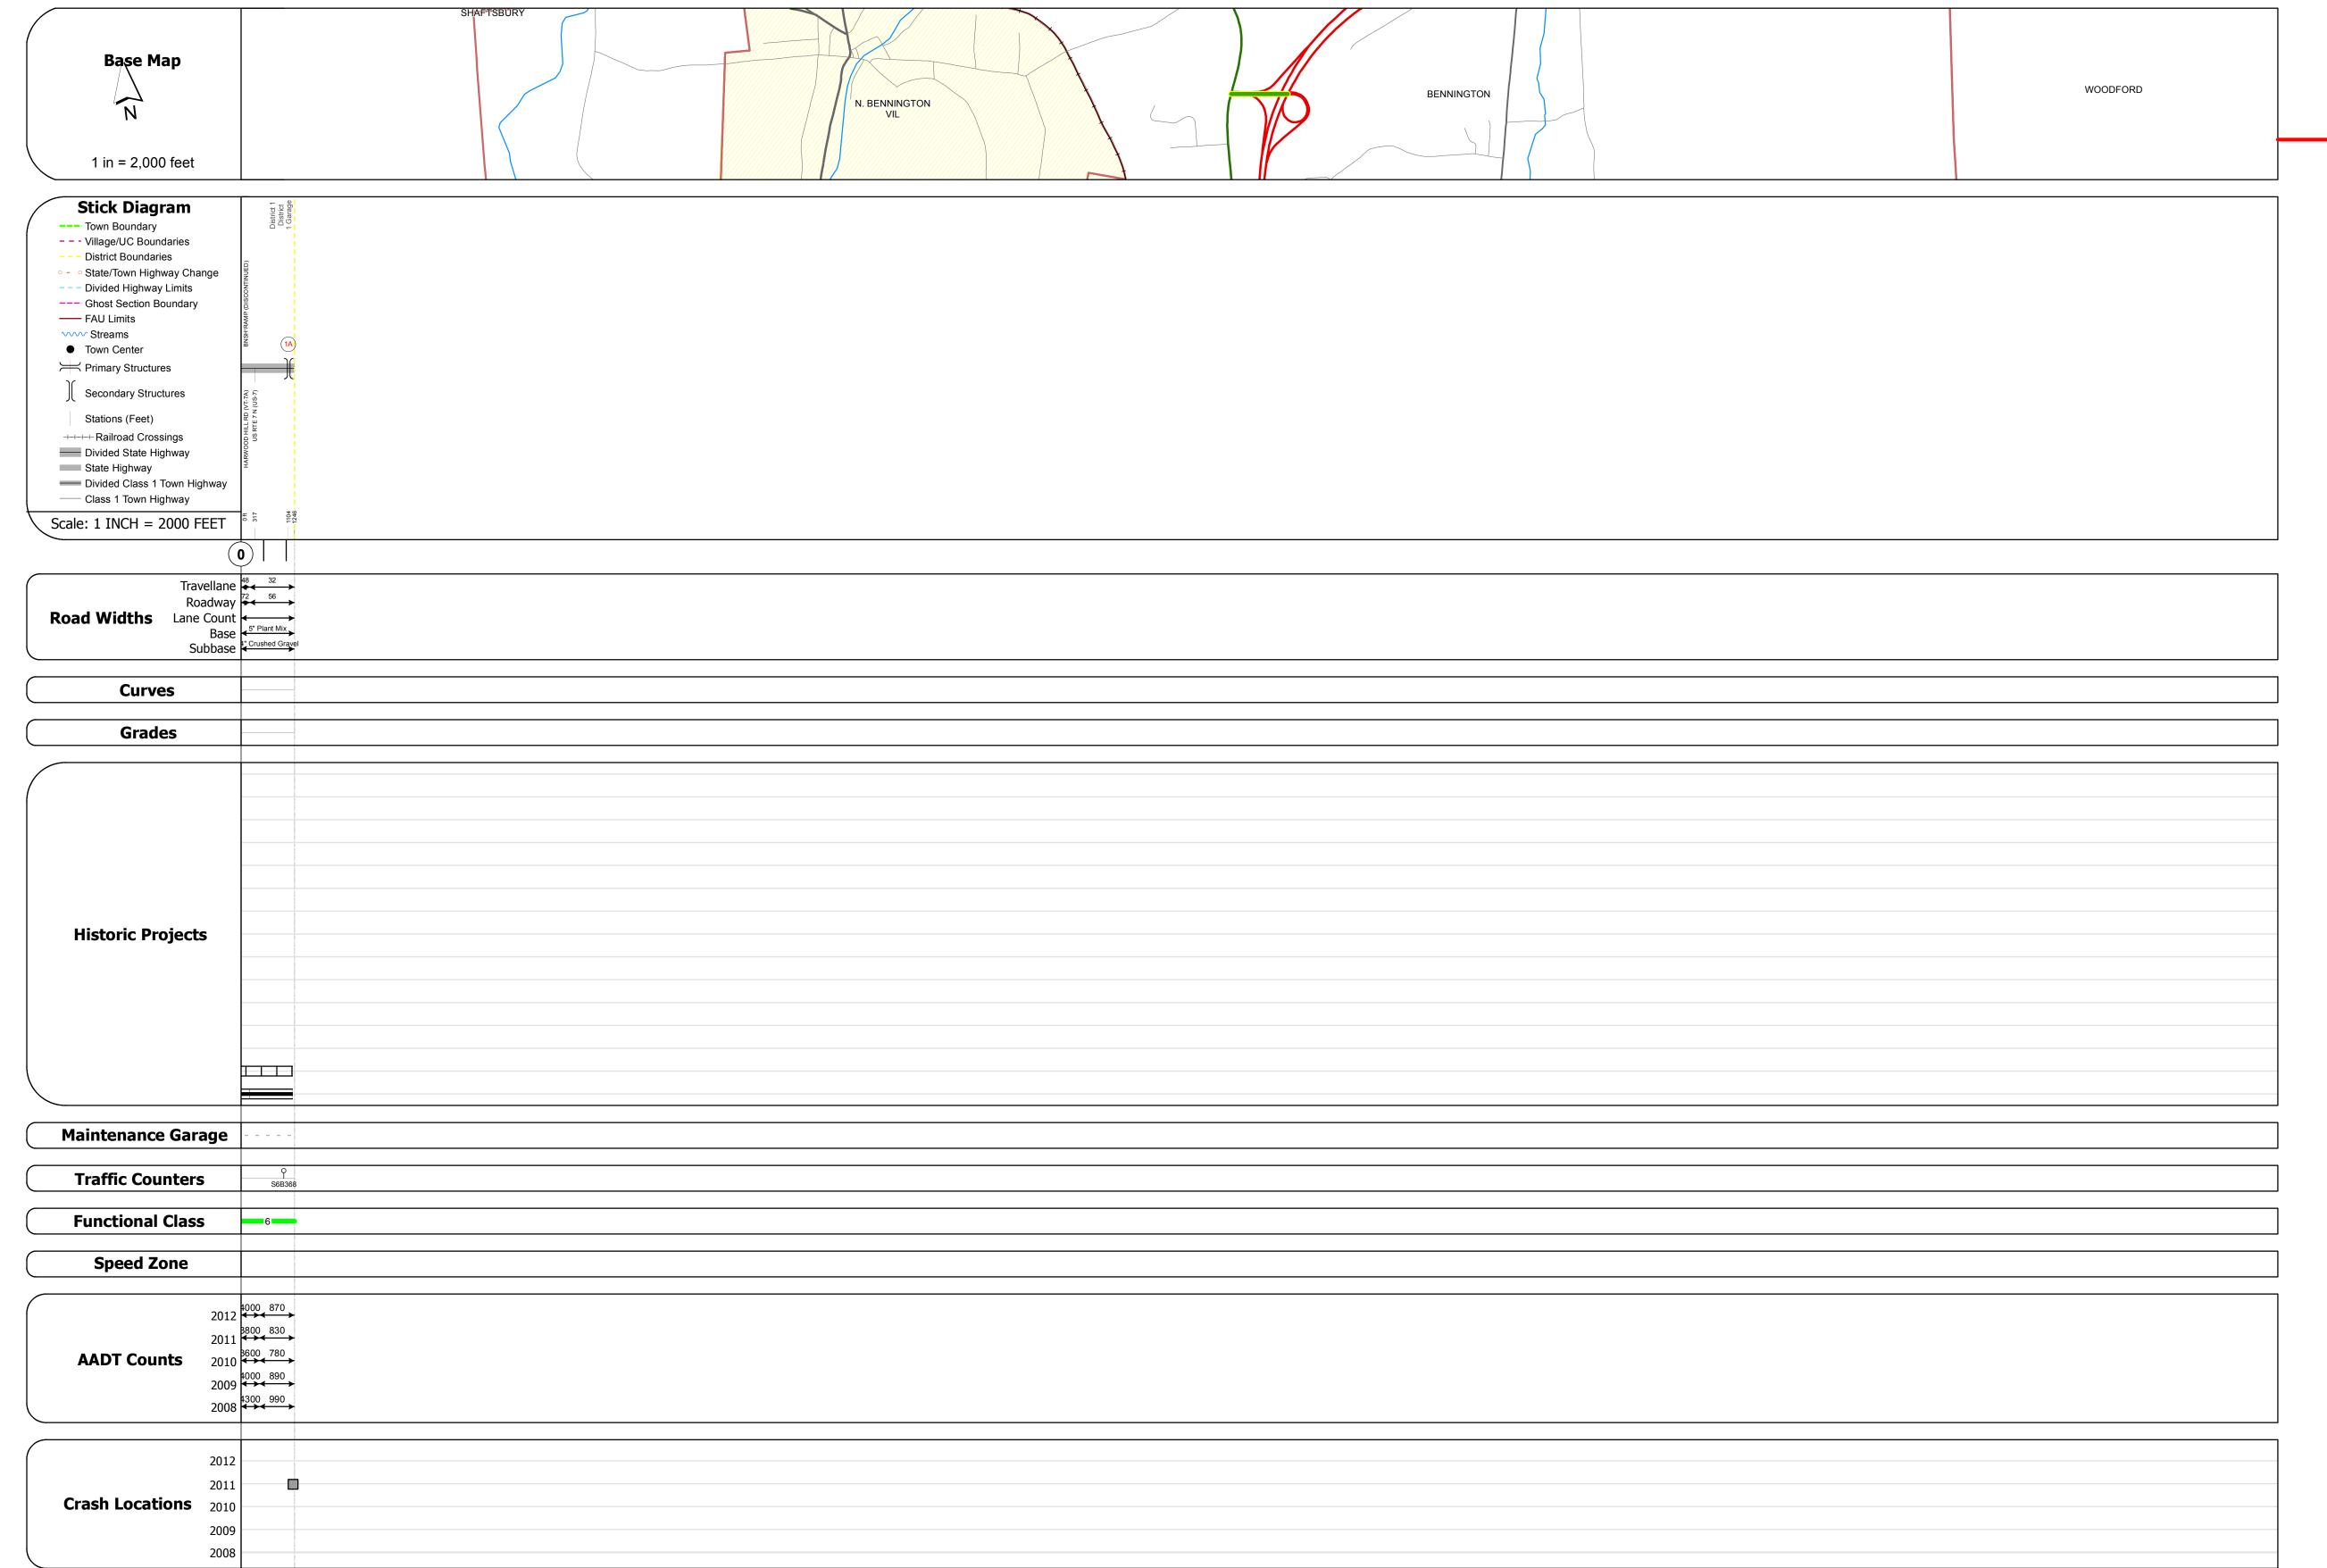

									Į.			
Historic Projects	Functional Class	Curves	Road Widths	AADT	Mileage by Functional Class By Shee	<u> </u>	Mileage by Town By Sheet					T
Retreatment Bituminous Gravel	├── + 1 ─── 7 ─── 12 ─── 17	Left	← (ft)	(count)	119-1 6 - Rural - Minor Arterial	0.236		0.236 of 0.236	DISTRICT	TOWN	Date: 05/22/14	ROUTE
Resurface Concrete Bituminous Macadam Macadam	2 8 — 14 — 19	─ Right							DISTRICT			
Bituminous Mix Cold Plane and	6 —— 11 —— 16	Grades	Traffic Counters	Crash Locations							1 of 1	NSH-9025
Skinny Mix Bituminous Reclaimed Base and Bituminous	Speed Zones	grade up	(counter ID)	Fatal Property Damage Only	,				1 1	BENNINGTON	1 of 1	ETE mileage:
Bituminous Seal Concrete Concrete	SPEED	─ ■■■ ─ grade down		Injury Unknown Crash Type					_		TWN mileage: 0.0 to 0.236	0.0 to 0.236
					Te	otal Mileage: 0.236 mi		Total Mileage: 0.236 mi				