





Route Log Progress Chart

DRAFT

Please Note: Errors and Omissions May Exist.
Contact the VTrans Mapping Unit with questions or concerns.

DISTRICT	TOWN	ROUTE
5	WINOOSKI	US-7

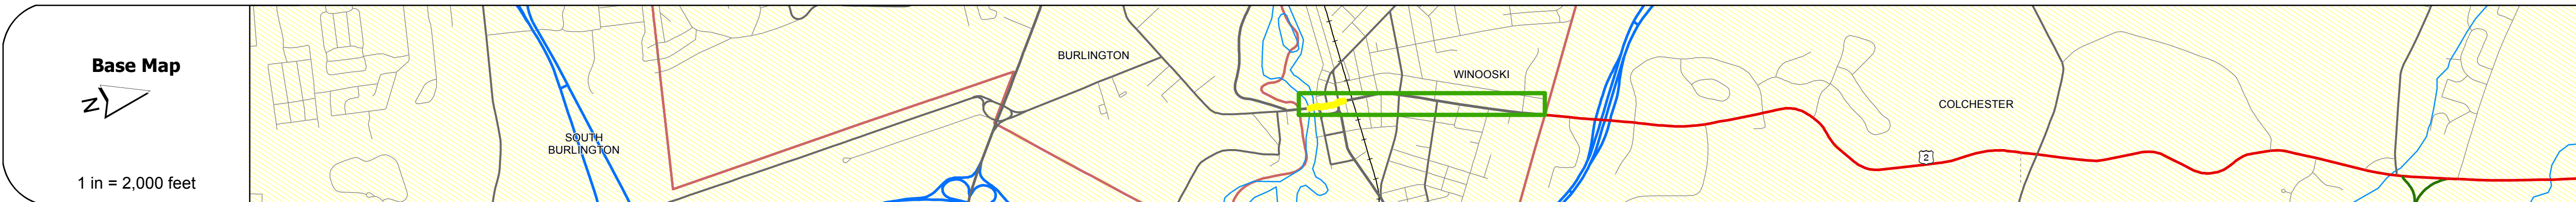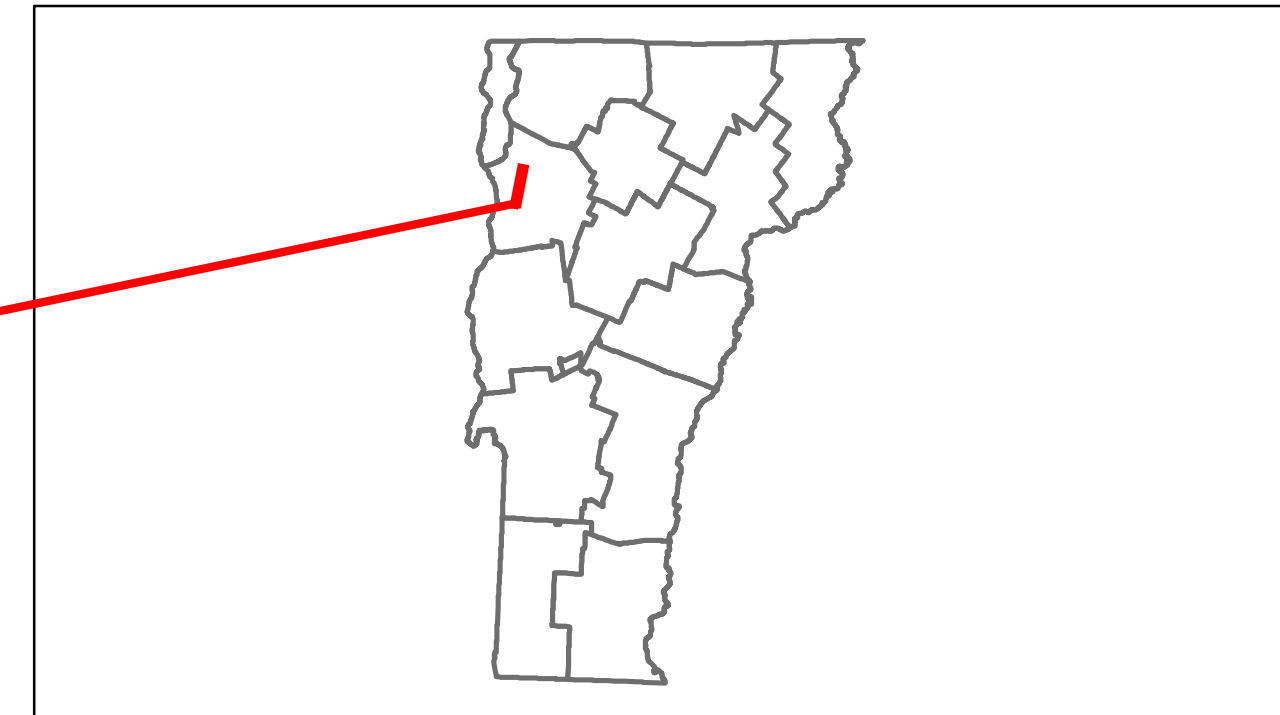

Road Widths	Travellane	Roadway	Lane Count	Base	Subbase
	50	50	4		

Curves

Grades

Historic Projects
1991 APP 5041510
0 City Project

Maintenance Garage

Traffic Counters

Functional Class
14

Speed Zone

ADT Counts
2012
2011
2010
2009
2008

Crash Locations
2012
2011
2010
2009
2008

DESCRIPTION BLOCK

Historic Projects Retreatment, Resurface, Unknown, Bituminous Mix, Skimmy Mix, Bituminous Seal, Bituminous Concrete, Concrete, Gravel, Surface Treated Gravel, Plant Mix, Reclaimed Base and Bituminous Concrete	Functional Class 1, 2, 6, 7, 8, 11, 12, 14, 16, 17, 19	Curves Left, Right	Road Widths Traffic Counters (counter ID)	ADT Crash Locations: Fatal, Injury, Property Damage Only, Unknown Crash Type	Mileage by Functional Class By Sheet 5100 14 - Urban - Principal Arterial - other 0.138	Mileage by Town By Sheet WINOOSKI - U007-0418S 0.138 of 0.138	DISTRICT 5	TOWN WINOOSKI	Date: 05/22/14 1 of 1 TWN mileage: 0.082 to 0.22	ROUTE US-7 ETE mileage: 134.704 to 134.842
Total Mileage: 0.138 mi						Total Mileage: 0.138 mi				