





# Route Log Progress Chart

**DRAFT**

Please Note: Errors and Omissions May Exist.  
Contact the VTrans Mapping Unit with questions or concerns.

DISTRICT	TOWN	ROUTE
7	ST. JOHNSBURY	VT-2B

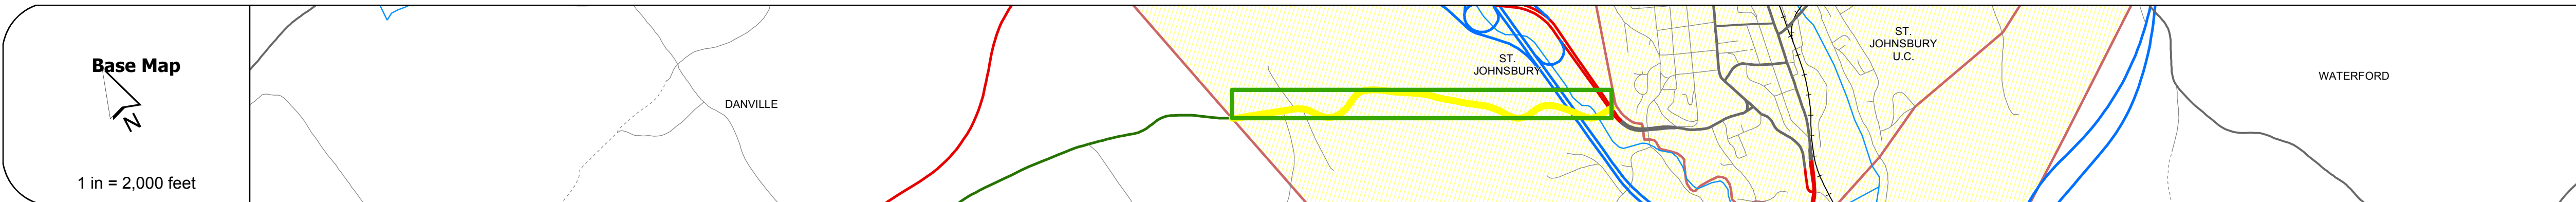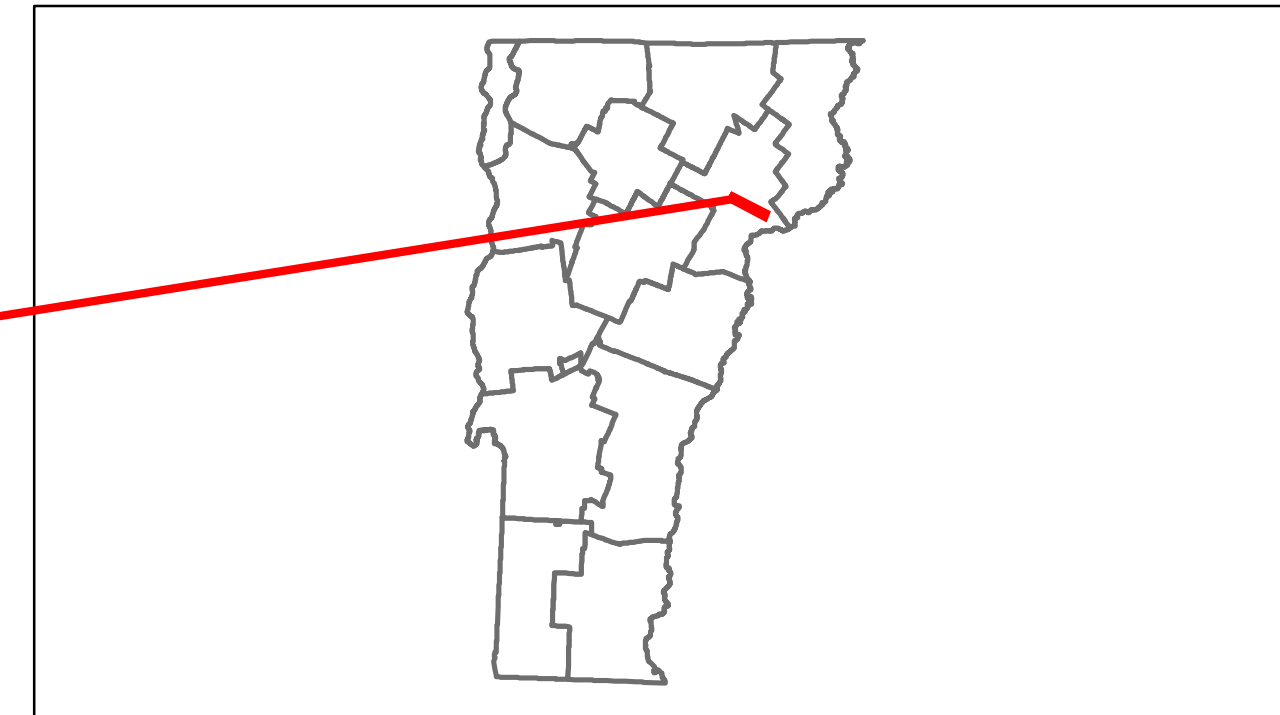

**Stick Diagram**

- Town Boundary
- Village/UC Boundaries
- District Boundaries
- State/Town Highway Change
- Divided Highway Limits
- Ghost Section Boundary
- FAU Limits
- Streams
- Town Center
- Primary Structures
- Secondary Structures
- Stations (Feet)
- Railroad Crossings
- Divided State Highway
- State Highway
- Divided Class 1 Town Highway
- Class 1 Town Highway

Scale: 1 INCH = 2000 FEET



Road Widths	Travellane	Roadway	Lane Count	Base	Subbase
	18	20	2	10"	2 - 2 1/2" Plant Mix 24" Cr. Rock

Curves	Station	Radius	Length	Grade
	0+00	12	5	-5.7%
	0+15	13	5	-3.7%
	0+30	5	5	-11.4%
	0+45	5	4	
	0+60	14	15	
	0+75	18	9	
	0+90	15.6	15.6	

Grades	Station	Grade
	0+00 to 0+15	-5.7%
	0+15 to 0+30	-3.7%
	0+30 to 0+45	-11.4%

**Historic Projects**

1990: HMA 2433
1983: RS 0228(1)
1975: 191-3(9) C1
1955: APP BMSH
1951: APP
1930: WPGH 118E
1928: FAP 118-A
1928: FAP 118-A

**Maintenance Garage** District 7 - St. Johnsbury Garage

**Traffic Counters**

**Functional Class** 16 - Urban - Minor Arterial

**Speed Zone** 35

**AADT Counts**

Year	AADT
2012	390
2011	590
2010	780
2009	790
2008	800

**Crash Locations**

Year	Crash Type	Station
2012		
2011		
2010	Property Damage Only	0+30
2009		
2008		

## DESCRIPTION BLOCK

**Bridge 5:**  
Frame - 1919  
Structure No. 30022800503111  
Length: 10'  
Width: 25.0'  
Under Clearance: 8.0'  
Facility Carried: VT2B  
Bridge Type: CONCRETE FRAME  
Features Intersected: BROOK  
Surface: Bituminous  
Maintenance: State

**Bridge 6:**  
Stringer/multi-beam or girder - 1936  
Structure No. 20700000603112  
Length: 129'  
Width: 29.5'  
Under Clearance: 26.42'  
Facility Carried: VT 0002B ML  
Bridge Type: 3-SPAN ROLLED BEAM  
Features Intersected: VT 2B OVER LVRR  
Surface: Bituminous  
Maintenance/Ownership: State

**Bridge 7:**  
Stringer/multi-beam or girder - 1975  
Structure No. 20700000703112  
Length: 588'  
Width: 35.3'  
Under Clearance: 16.59'  
Facility Carried: VT 0002B ML  
Bridge Type: 5 SP WELDED PLT GIR  
Features Intersected: 1 91 UNDER VT 2B  
Surface: Bituminous  
Maintenance/Ownership: State

**Culvert 8:**  
Culvert - 1975  
Structure No. 20700000803112  
Length: 42'  
Facility Carried: VT 0002B ML  
Bridge Type: TWIN CELL RC BOX  
Features Intersected: SLEEPERS RIVER  
Maintenance/Ownership: State

<p><b>Historic Projects</b></p> <ul style="list-style-type: none"> <li>Retreatment</li> <li>Resurface</li> <li>Unknown</li> <li>Bituminous Mix</li> <li>Skimny Mix</li> <li>Bituminous Seal</li> <li>Gravel</li> <li>Surface Treated Gravel</li> <li>Plant Mix</li> <li>Reclaimed Base and Bituminous Concrete</li> <li>Concrete</li> </ul>	<p><b>Functional Class</b></p> <ul style="list-style-type: none"> <li>1 - 7 - 12 - 17</li> <li>2 - 8 - 14 - 19</li> <li>6 - 11 - 16</li> </ul> <p><b>Speed Zones</b></p> <ul style="list-style-type: none"> <li>25</li> <li>30</li> <li>35</li> <li>40</li> <li>45</li> <li>50</li> <li>55</li> <li>60</li> <li>65</li> </ul>	<p><b>Curves</b></p> <ul style="list-style-type: none"> <li>Left</li> <li>Right</li> </ul> <p><b>Grades</b></p> <ul style="list-style-type: none"> <li>grade up</li> <li>grade down</li> </ul>	<p><b>Road Widths</b></p> <p>(ft)</p>	<p><b>Traffic Counters</b></p> <p>(counter ID)</p>	<p><b>AADT</b></p> <p>(count)</p>	<p><b>Crash Locations</b></p> <ul style="list-style-type: none"> <li>Fatal</li> <li>Injury</li> <li>Property Damage Only</li> <li>Unknown Crash Type</li> </ul>	<p><b>Mileage by Functional Class By Sheet</b></p> <p>7000 16 - Urban - Minor Arterial 1.543</p> <p><b>Total Mileage: 1.543 mi</b></p>	<p><b>Mileage by Town By Sheet</b></p> <p>ST. JOHNSBURY - v00280311 1.543 of 1.543</p> <p><b>Total Mileage: 1.543 mi</b></p>	<p><b>DISTRICT</b></p> <p>7</p>	<p><b>TOWN</b></p> <p>ST. JOHNSBURY</p>	<p><b>Date:</b> 05/22/14</p> <p><b>1 of 1</b> TWN mileage: 0.0 to 1.543</p>	<p><b>ROUTE</b></p> <p>VT-2B</p> <p>ETE mileage: 1.916 to 3.459</p>
---	---	--	---------------------------------------	--	-----------------------------------	---	--	--	---------------------------------	---	---	---