
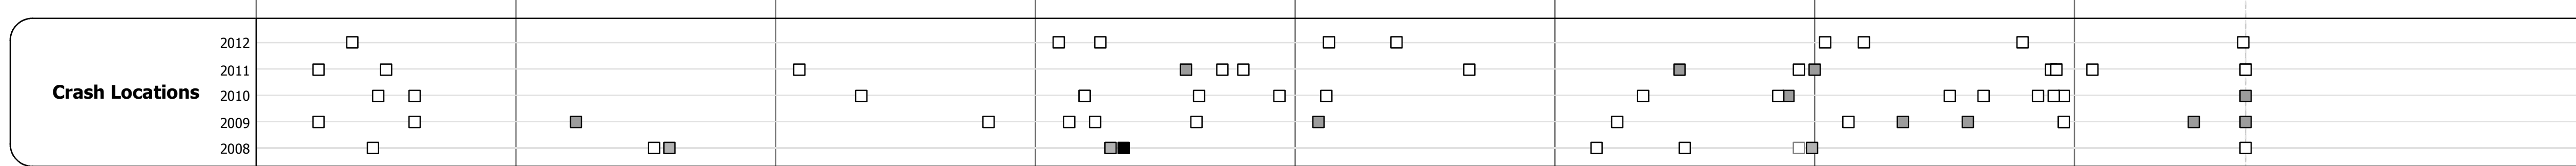
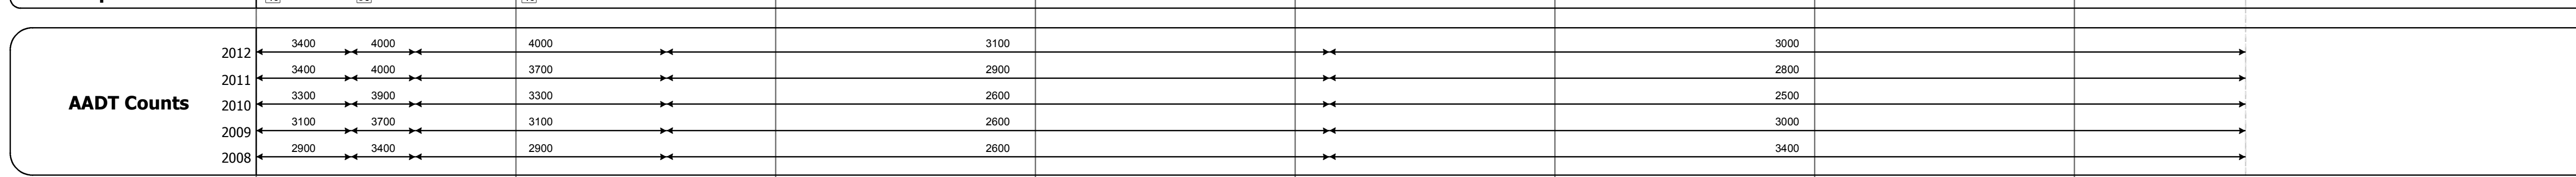
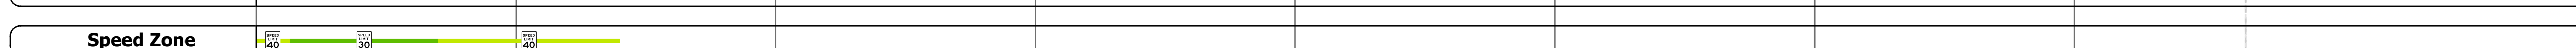
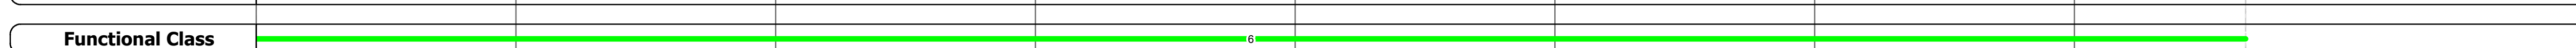
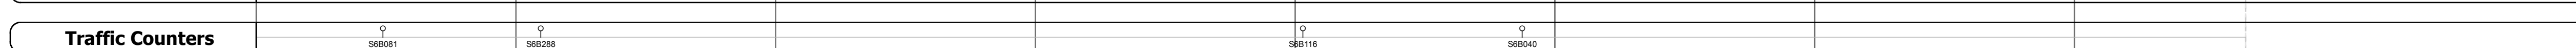
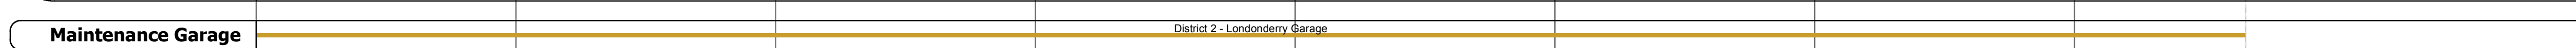
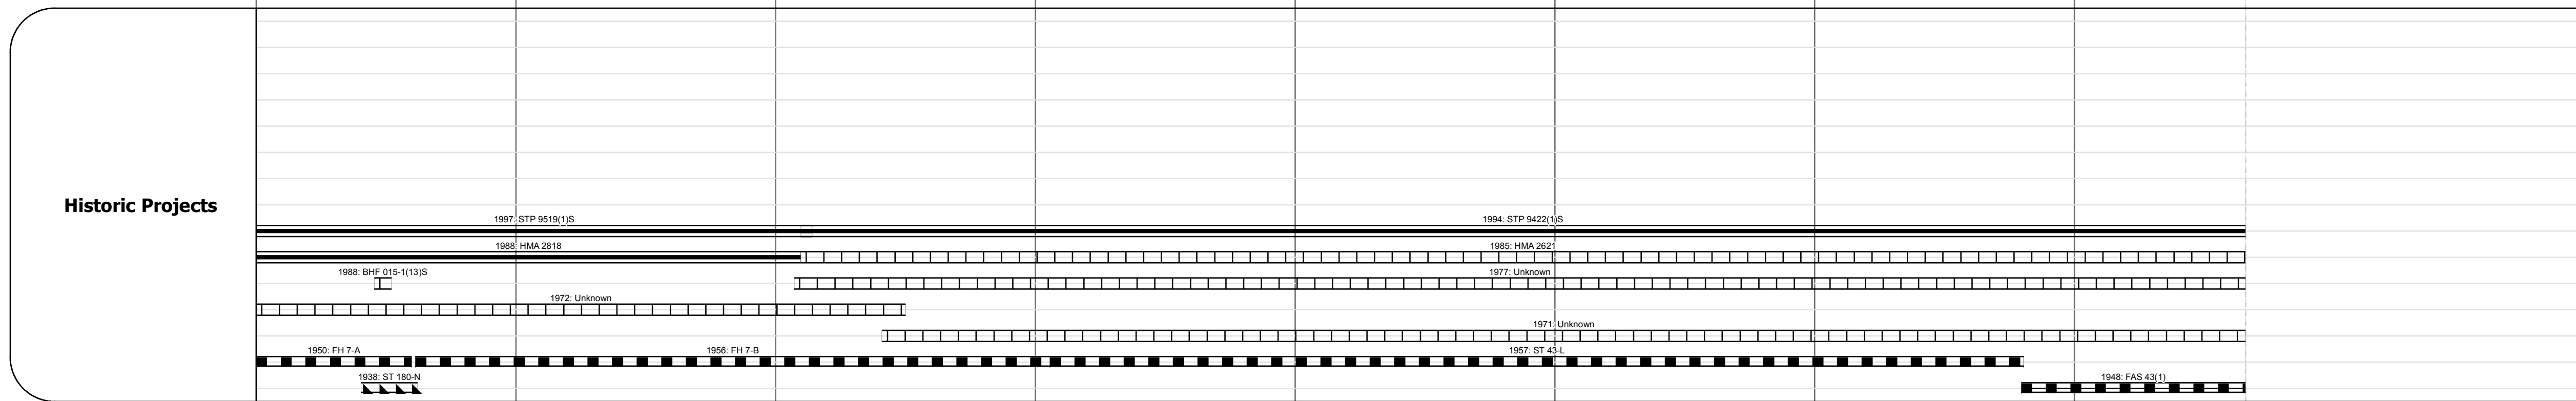
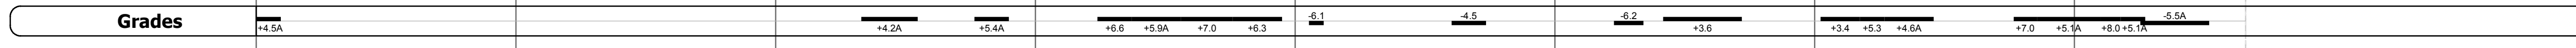
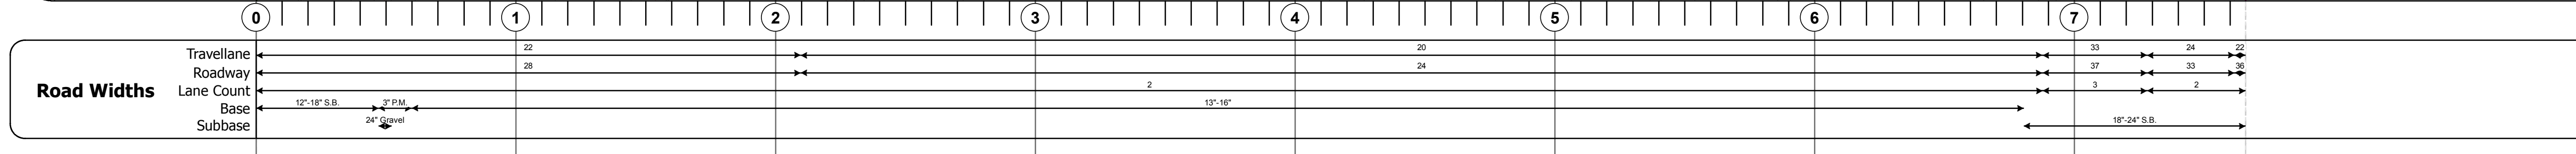


DISTRICT	TOWN	ROUTE
1	WINHALL	VT-30

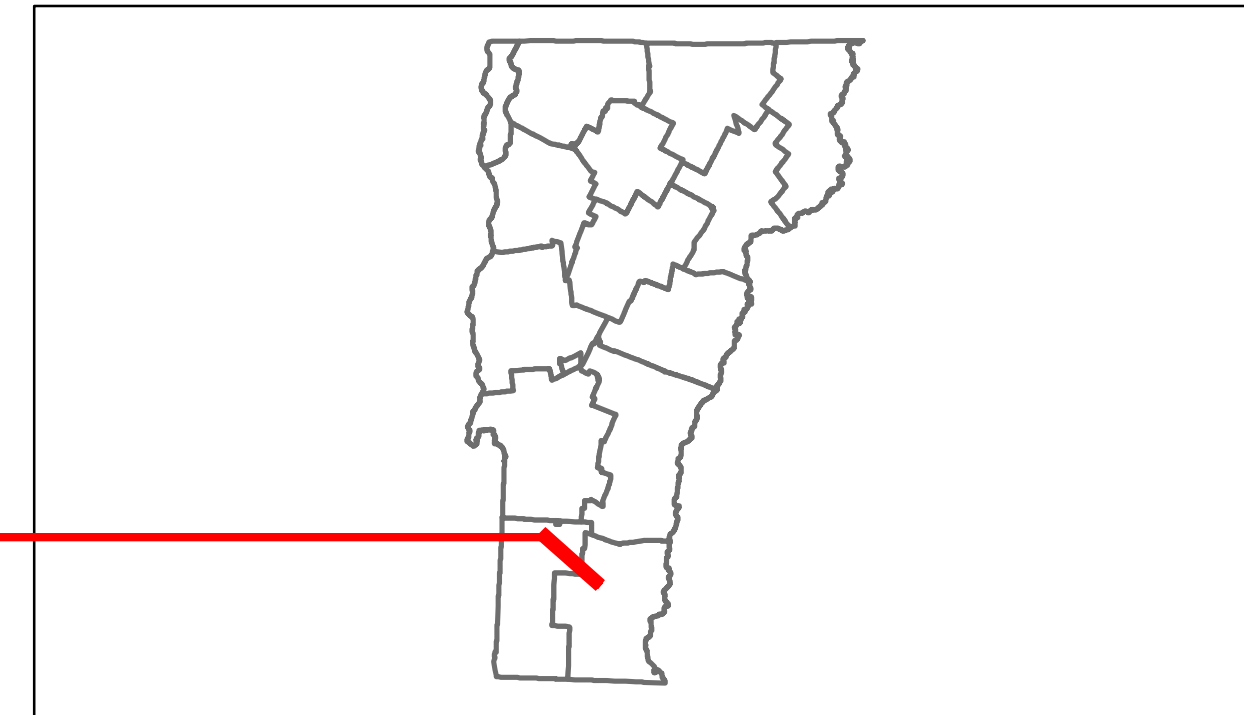

DESCRIPTION BLOCK

Bridge 43:
Stringer/multi-beam or girder - 1938
Structure No. 200015004302162
Length: 170'
Width: 39.5'
Facility Carried: VT 00030 ML
Bridge Type: 3 SPN CONT ROLLED BM
Features Intersected: WINHALL RIVER
Surface: Bituminous
Maintenance/Ownership: State

Culvert 45:
Culvert - 1956
Structure No. 300015004502161
Length: 12'
Under Clearance: 7.0'
Facility Carried: VT30
Bridge Type: CGMPPA
Features Intersected: BROOK
Maintenance: State

Culvert 46:
Culvert - 1956
Structure No. 300015004602161
Length: 12'
Under Clearance: 5.67'
Facility Carried: VT30
Bridge Type: CGMPPA
Features Intersected: BROOK
Maintenance: State

Culvert 47:
Culvert - 1957
Structure No. 300015004702161
Length: 6'
Under Clearance: 6.0'
Facility Carried: VT30
Bridge Type: CGMPPA
Features Intersected: BROOK
Maintenance: State

Culvert 52:
Culvert - 1948
Structure No. 300015005202161
Length: 14'
Under Clearance: 6.0'
Facility Carried: VT30
Bridge Type: TWIN ACCGMP
Features Intersected: BROOK
Maintenance: State

Historic Projects Retreatment Resurface Unknown Bituminous Mix Skimny Mix Bituminous Seal Bituminous Concrete Surface Treated Gravel Plant Mix Reclaimed Base and Bituminous Concrete	Functional Class 1 2 3 4 5 6 7 8 9 10 11 12 13 14 15 16 17 18 19 Speed Zones 25 30 35 40 45 50 55 60 65	Curves Left Right Grades grade up grade down	Road Widths (ft) Traffic Counters (counter ID)	AADT (count) Crash Locations Fatal Injury Property Damage Only Unknown Crash Type	Mileage by Functional Class By Sheet 015-1 6 - Rural - Minor Arterial 7.659 Total Mileage: 9.000 mi	Mileage by Town By Sheet WINHALL - V030-0216 Ghost Section - VT-11 (3.153 to 0.000) 9.0 of 10.812 3.153 Total Mileage: 9.0 mi	DISTRICT 1	TOWN WINHALL	Date: 05/22/14 1 of 2 TWN mileage: 0.0 to 9.0	ROUTE VT-30 ETE mileage: 31.815 to 40.815
---	--	---	---	---	---	---	----------------------	------------------------	--	--