





# Route Log Progress Chart

**DRAFT**

Please Note: Errors and Omissions May Exist.  
Contact the VTrans Mapping Unit with questions or concerns.

DISTRICT	TOWN	ROUTE
9	DERBY	ALT-5

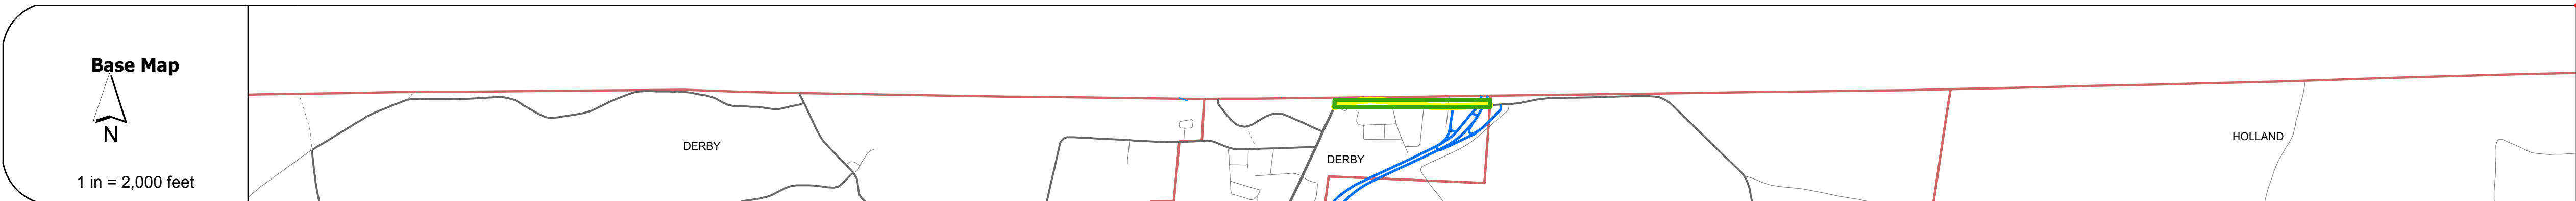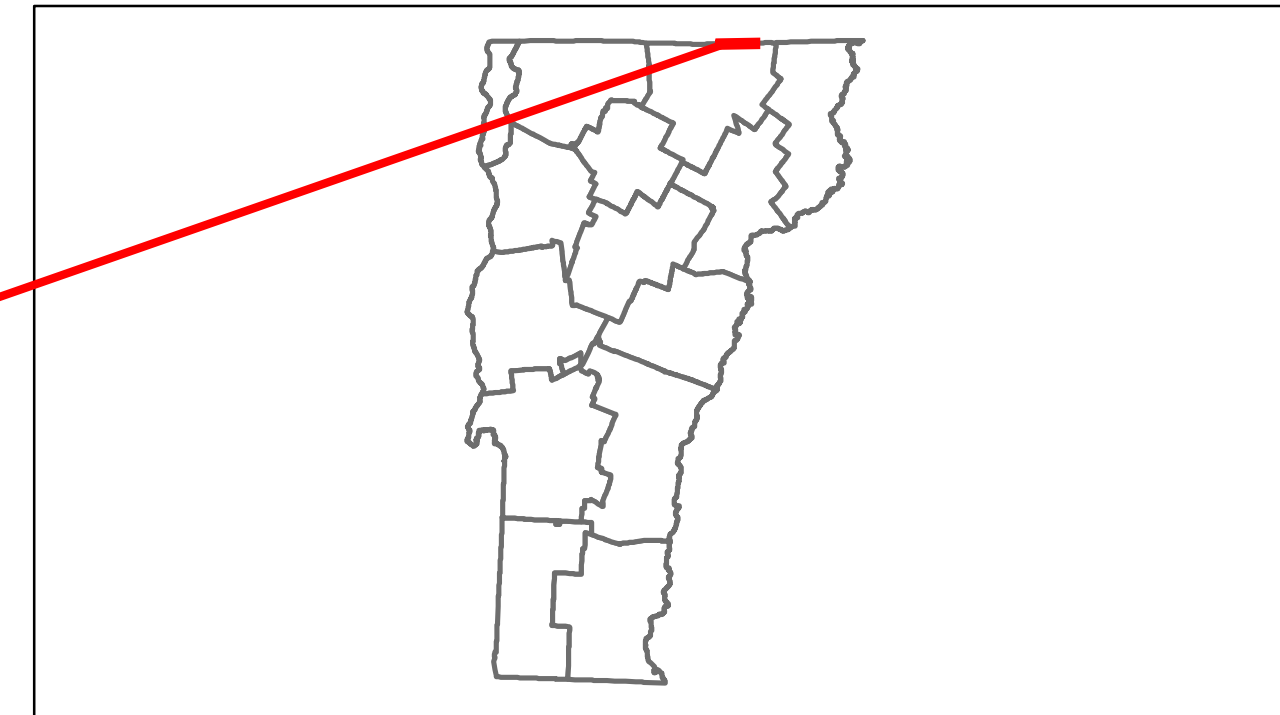

**Stick Diagram**

- Town Boundary
- Village/UC Boundaries
- District Boundaries
- State/Town Highway Change
- Divided Highway Limits
- Ghost Section Boundary
- FAU Limits
- Streams
- Town Center
- Primary Structures
- Secondary Structures
- Stations (Feet)
- Railroad Crossings
- Divided State Highway
- State Highway
- Divided Class 1 Town Highway
- Class 1 Town Highway

Scale: 1in = 2000 FEET



## DESCRIPTION BLOCK

**Bridge 1:**  
Stringer/multi-beam or girder - 1962  
Structure No. 200318000110072  
Length: 316'  
Width: 30.0'  
Under Clearance: 16.17'  
Facility Carried: US 00005 CONN  
Bridge Type: 5 SP ROLLED BM  
Features Intersected: 191 UNDER US 5 CONN  
Surface: Bituminous  
Maintenance/Ownership: State

<b>Road Widths</b>	<table border="1"> <tr> <td>Travellane</td> <td>20</td> <td>22</td> <td>30</td> </tr> <tr> <td>Roadway</td> <td>20</td> <td>22</td> <td>30</td> </tr> <tr> <td>Lane Count</td> <td>2</td> <td></td> <td></td> </tr> <tr> <td>Base</td> <td></td> <td></td> <td></td> </tr> <tr> <td>Subbase</td> <td></td> <td></td> <td></td> </tr> </table>	Travellane	20	22	30	Roadway	20	22	30	Lane Count	2			Base				Subbase			
Travellane	20	22	30																		
Roadway	20	22	30																		
Lane Count	2																				
Base																					
Subbase																					

<b>Curves</b>	
---------------	--

<b>Grades</b>	
---------------	--

<b>Historic Projects</b>	<p>2011: STP 2703(1)</p> <p>1996: STP 0620(1)S</p> <p>2011: STP 2703(1)</p> <p>Unknown</p>
--------------------------	--------------------------------------------------------------------------------------------

<b>Maintenance Garage</b>	District 9 - Brighton Garage
---------------------------	------------------------------

<b>Traffic Counters</b>	56P155, 56P158, 56P159
-------------------------	------------------------

<b>Functional Class</b>	7
-------------------------	---

<b>Speed Zone</b>	
-------------------	--

<b>AADT Counts</b>	<table border="1"> <tr> <td>2012</td> <td>2100</td> <td>1500</td> <td>1400</td> </tr> <tr> <td>2011</td> <td>2100</td> <td>1500</td> <td>1400</td> </tr> <tr> <td>2010</td> <td>2100</td> <td>1500</td> <td>1400</td> </tr> <tr> <td>2009</td> <td>2100</td> <td>2000</td> <td>1400</td> </tr> <tr> <td>2008</td> <td>2100</td> <td>2400</td> <td>1400</td> </tr> </table>	2012	2100	1500	1400	2011	2100	1500	1400	2010	2100	1500	1400	2009	2100	2000	1400	2008	2100	2400	1400
2012	2100	1500	1400																		
2011	2100	1500	1400																		
2010	2100	1500	1400																		
2009	2100	2000	1400																		
2008	2100	2400	1400																		

<b>Crash Locations</b>	<table border="1"> <tr> <td>2012</td> <td></td> </tr> <tr> <td>2011</td> <td></td> </tr> <tr> <td>2010</td> <td></td> </tr> <tr> <td>2009</td> <td></td> </tr> <tr> <td>2008</td> <td></td> </tr> </table>	2012		2011		2010		2009		2008	
2012											
2011											
2010											
2009											
2008											

<p><b>Historic Projects</b></p> <ul style="list-style-type: none"> <li>Retreatment</li> <li>Resurface</li> <li>Unknown</li> <li>Bituminous Mix</li> <li>Skippy Mix</li> <li>Bituminous Seal</li> <li>Concrete</li> <li>Gravel</li> <li>Surface Treated Gravel</li> <li>Plant Mix</li> <li>Reclaimed Base and Bituminous Concrete</li> </ul>	<p><b>Functional Class</b></p> <ul style="list-style-type: none"> <li>1</li> <li>2</li> <li>6</li> <li>7</li> <li>8</li> <li>11</li> <li>12</li> <li>14</li> <li>16</li> <li>17</li> <li>19</li> </ul> <p><b>Speed Zones</b></p> <p>25 30 35 40 45 50 55 60 65</p>	<p><b>Curves</b></p> <ul style="list-style-type: none"> <li>curve left</li> <li>curve right</li> </ul> <p><b>Grades</b></p> <ul style="list-style-type: none"> <li>grade up</li> <li>grade down</li> </ul>	<p><b>Road Widths</b></p> <p>(ft)</p> <p><b>Traffic Counters</b></p> <p>(counter ID)</p>	<p><b>AADT</b></p> <p>(count)</p> <p><b>Crash Locations</b></p> <ul style="list-style-type: none"> <li>Fatal</li> <li>Injury</li> <li>Property Damage Only</li> <li>Unknown Crash Type</li> </ul>	<p><b>Mileage by Functional Class By Sheet</b></p> <p>0318 7 - Rural - Major collector 0.604</p> <p><b>Total Mileage: 0.604 mi</b></p>	<p><b>Mileage by Town By Sheet</b></p> <p>DERBY - A00531007 0.604 of 0.604</p> <p><b>Total Mileage: 0.604 mi</b></p>	<p><b>DISTRICT</b></p> <p>9</p>	<p><b>TOWN</b></p> <p>DERBY</p>	<p><b>Date: 04/01/14</b></p> <p><b>1 of 1</b></p> <p>ETE mileage: 0.0 to 0.604</p>	<p><b>ROUTE</b></p> <p>ALT-5</p> <p>ETE mileage: 0.0 to 0.604</p>
---	---	---	------------------------------------------------------------------------------------------	---	---	---	---------------------------------	---------------------------------	------------------------------------------------------------------------------------	-------------------------------------------------------------------