

## **Route Log Progress Chart**


DRAFT

Please Note: Errors and Omissions May Exist.


Contact the VTrans Mapping Unit with questions or concerns.

DISTRICT TOWN ROUTE

2 ROCKINGHAM Maj-0117

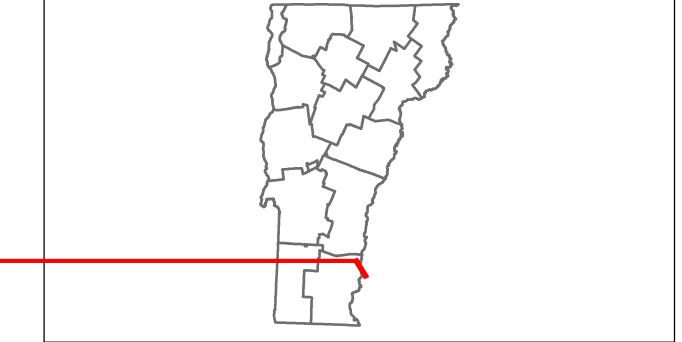

**DESCRIPTION BLOCK** 

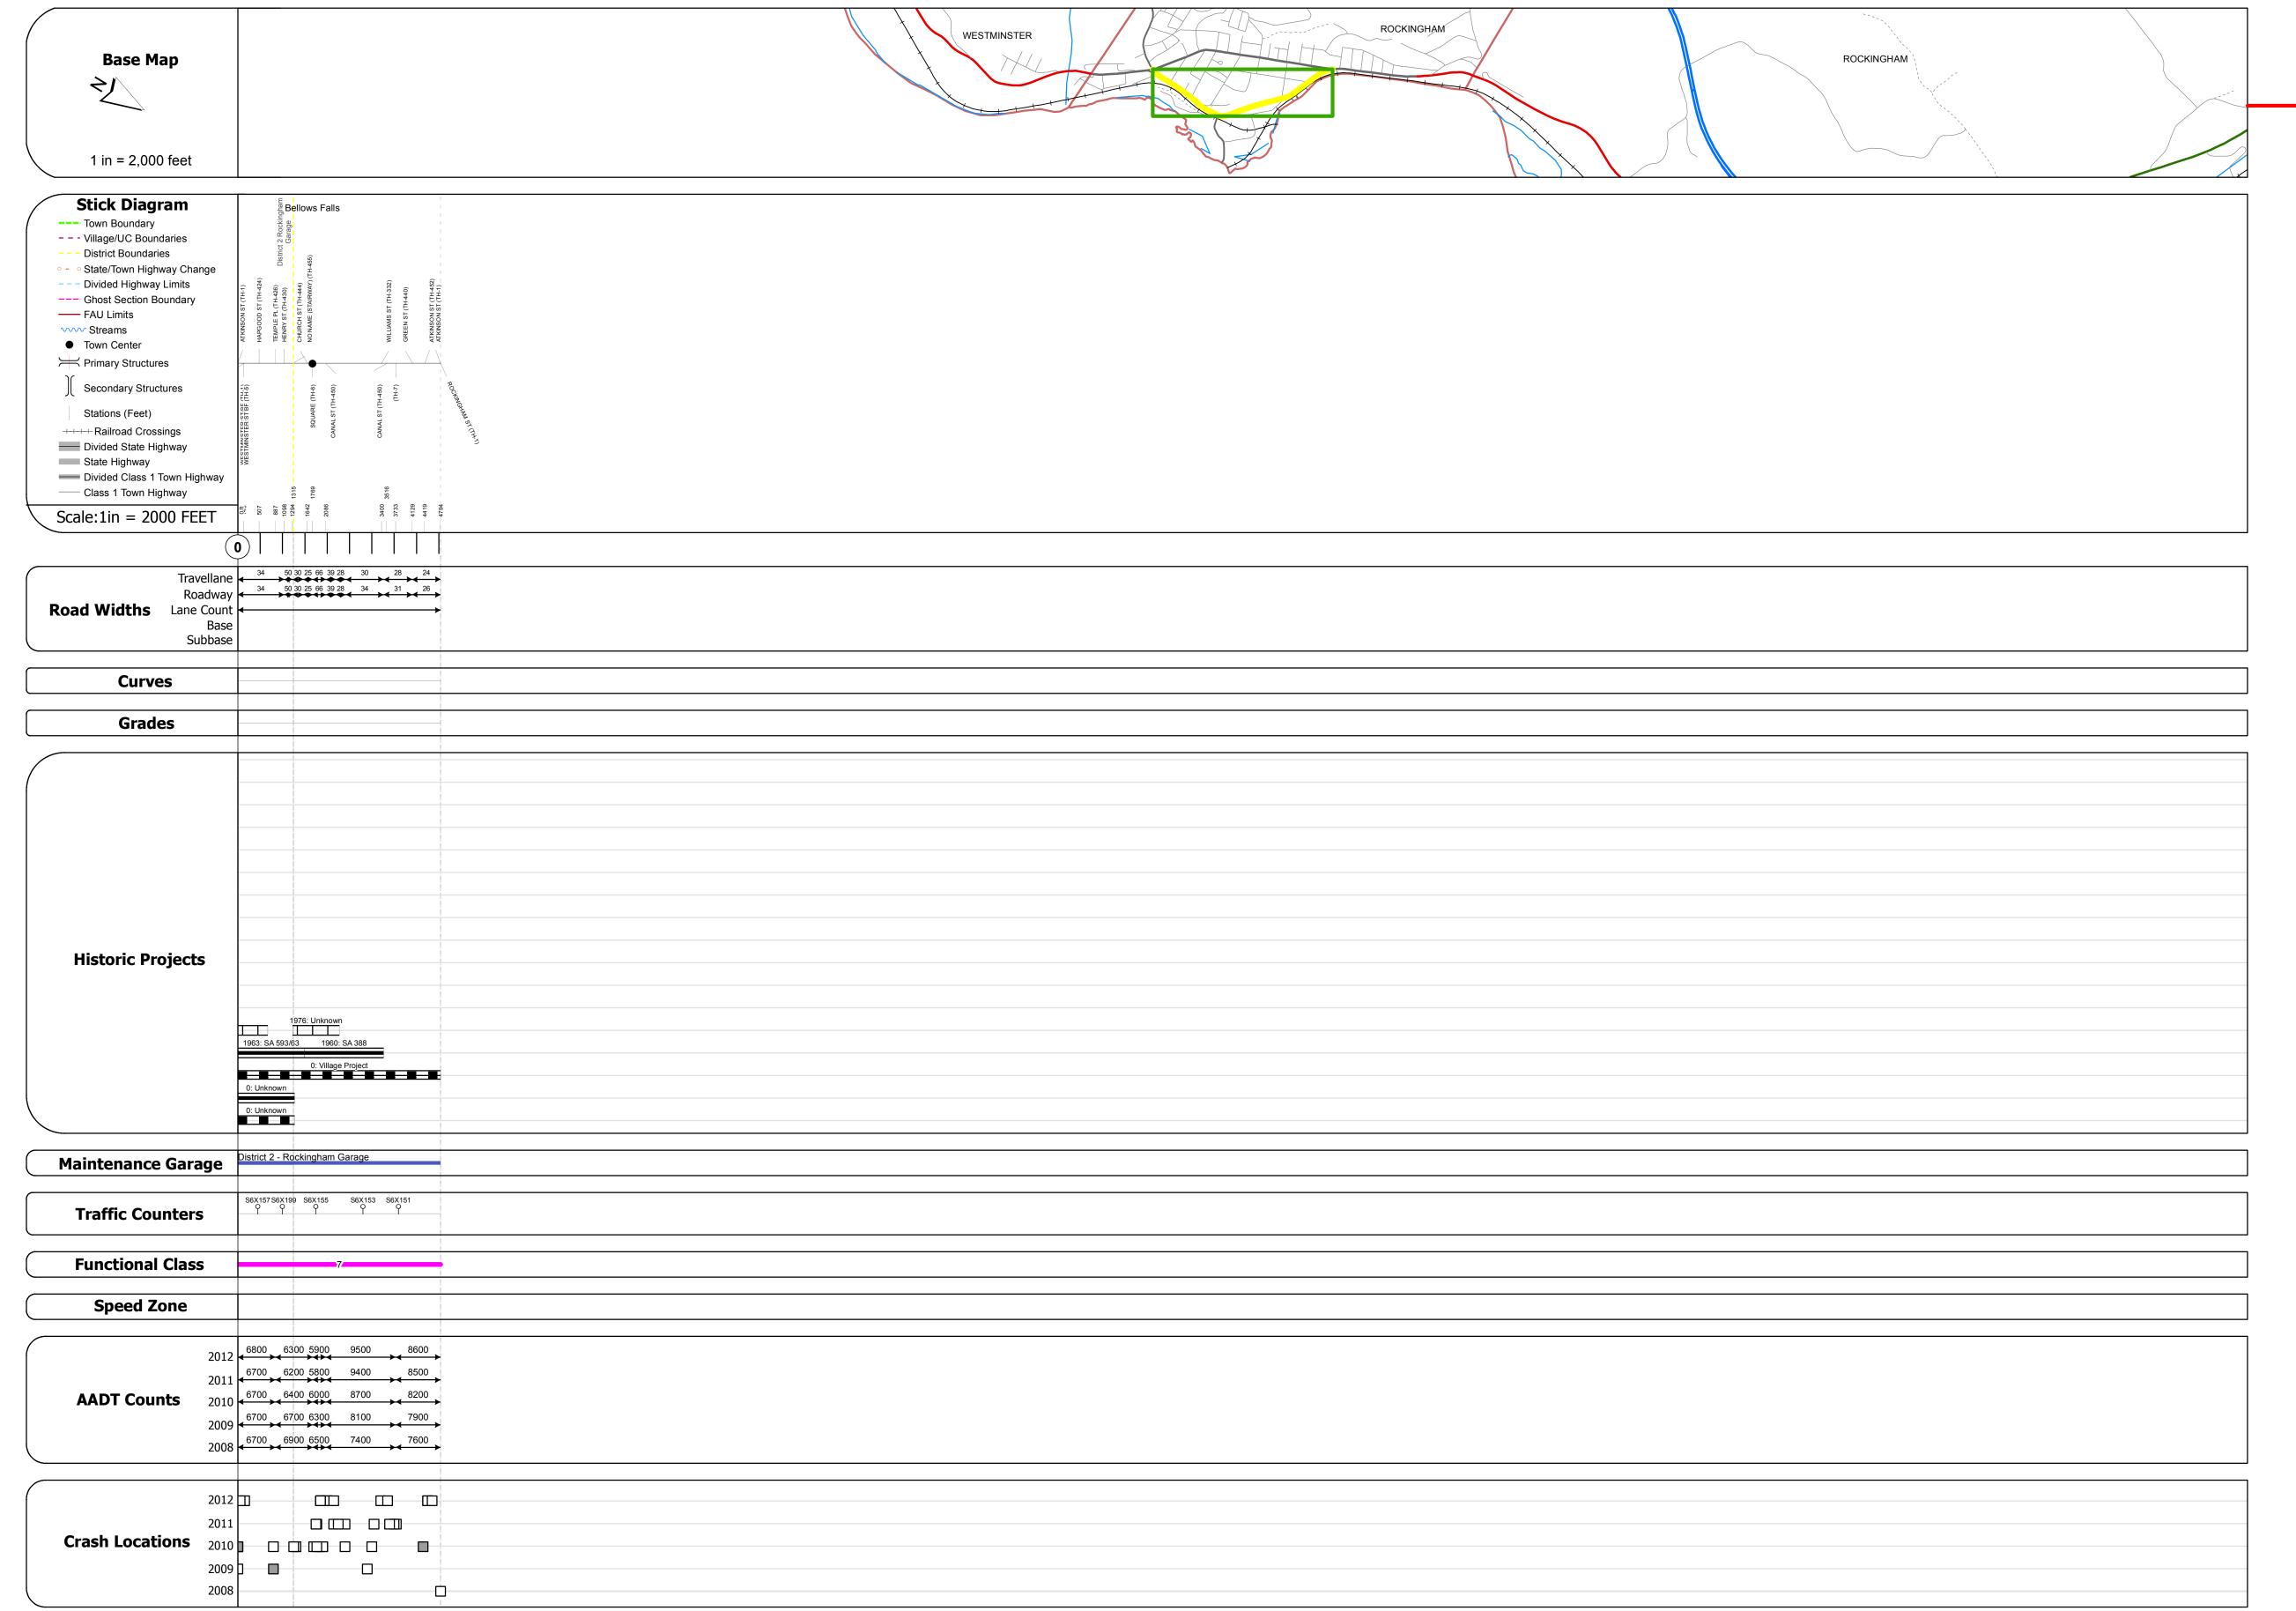

Historic Projects	Functional Class	Curves	Road Widths	AADT	Mileage by Functional Class By Sheet		Mileage by Town By Sheet					1
Retreatment Bituminous Concrete Surface Treated Cravel	→ 1	curve left curve right	<b>←</b> (ft)	← (count)	0117 7 - Rural - Major Collector	0.910	ROCKINGHAM - S01171314	0.908 of 0.908	DISTRICT	TOWN	Date: 04/01/14	ROUTE
Unknown  Macadam  Plant Mix	6 — 11 — 16	Grades	Traffic Counters	Crash Locations							4 64	Maj-0117
Skinny Mix Skinny Mix Bituminous Concrete  Cold Plane and Bituminous and Bituminous Concrete  Concrete  Concrete	Speed Zones  SPEED	grade up	(counter ID)	Fatal Property Damage Only Injury Unknown Crash Type					2	ROCKINGHAM	1 of 1 TWN mileage:	ETE mileage: 0.0 to 0.908
Concrete	25 30 35 40 45 50 55 60 65			Jinday Jindiowii Grasii Type	Total	l Mileage: 0.908 mi		Total Mileage: 0.908 mi			0.0 to 0.908	0.0 (0 0.908