


## **Route Log Progress Chart**

Please Note: Errors and Omissions May Exist.
Contact the VTrans Mapping Unit with questions or concerns.

**DRAFT** 

DISTRICT TOWN ROUTE

2 ROCKINGHAM Maj-0224

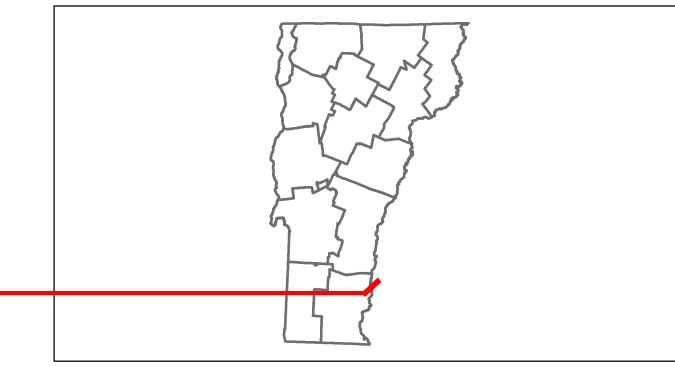

**DESCRIPTION BLOCK** 

Culvert 52: Culvert - 1900


Length: 124' Width: 34.3'

Surface: Bituminous

Structure No. 201117005213142

Maintenance/Ownership: Town

Facility Carried: TR 00003 ML
Bridge Type: CLOSED SPN CONC ARCH
Features Intersected: POWER DAM CANAL

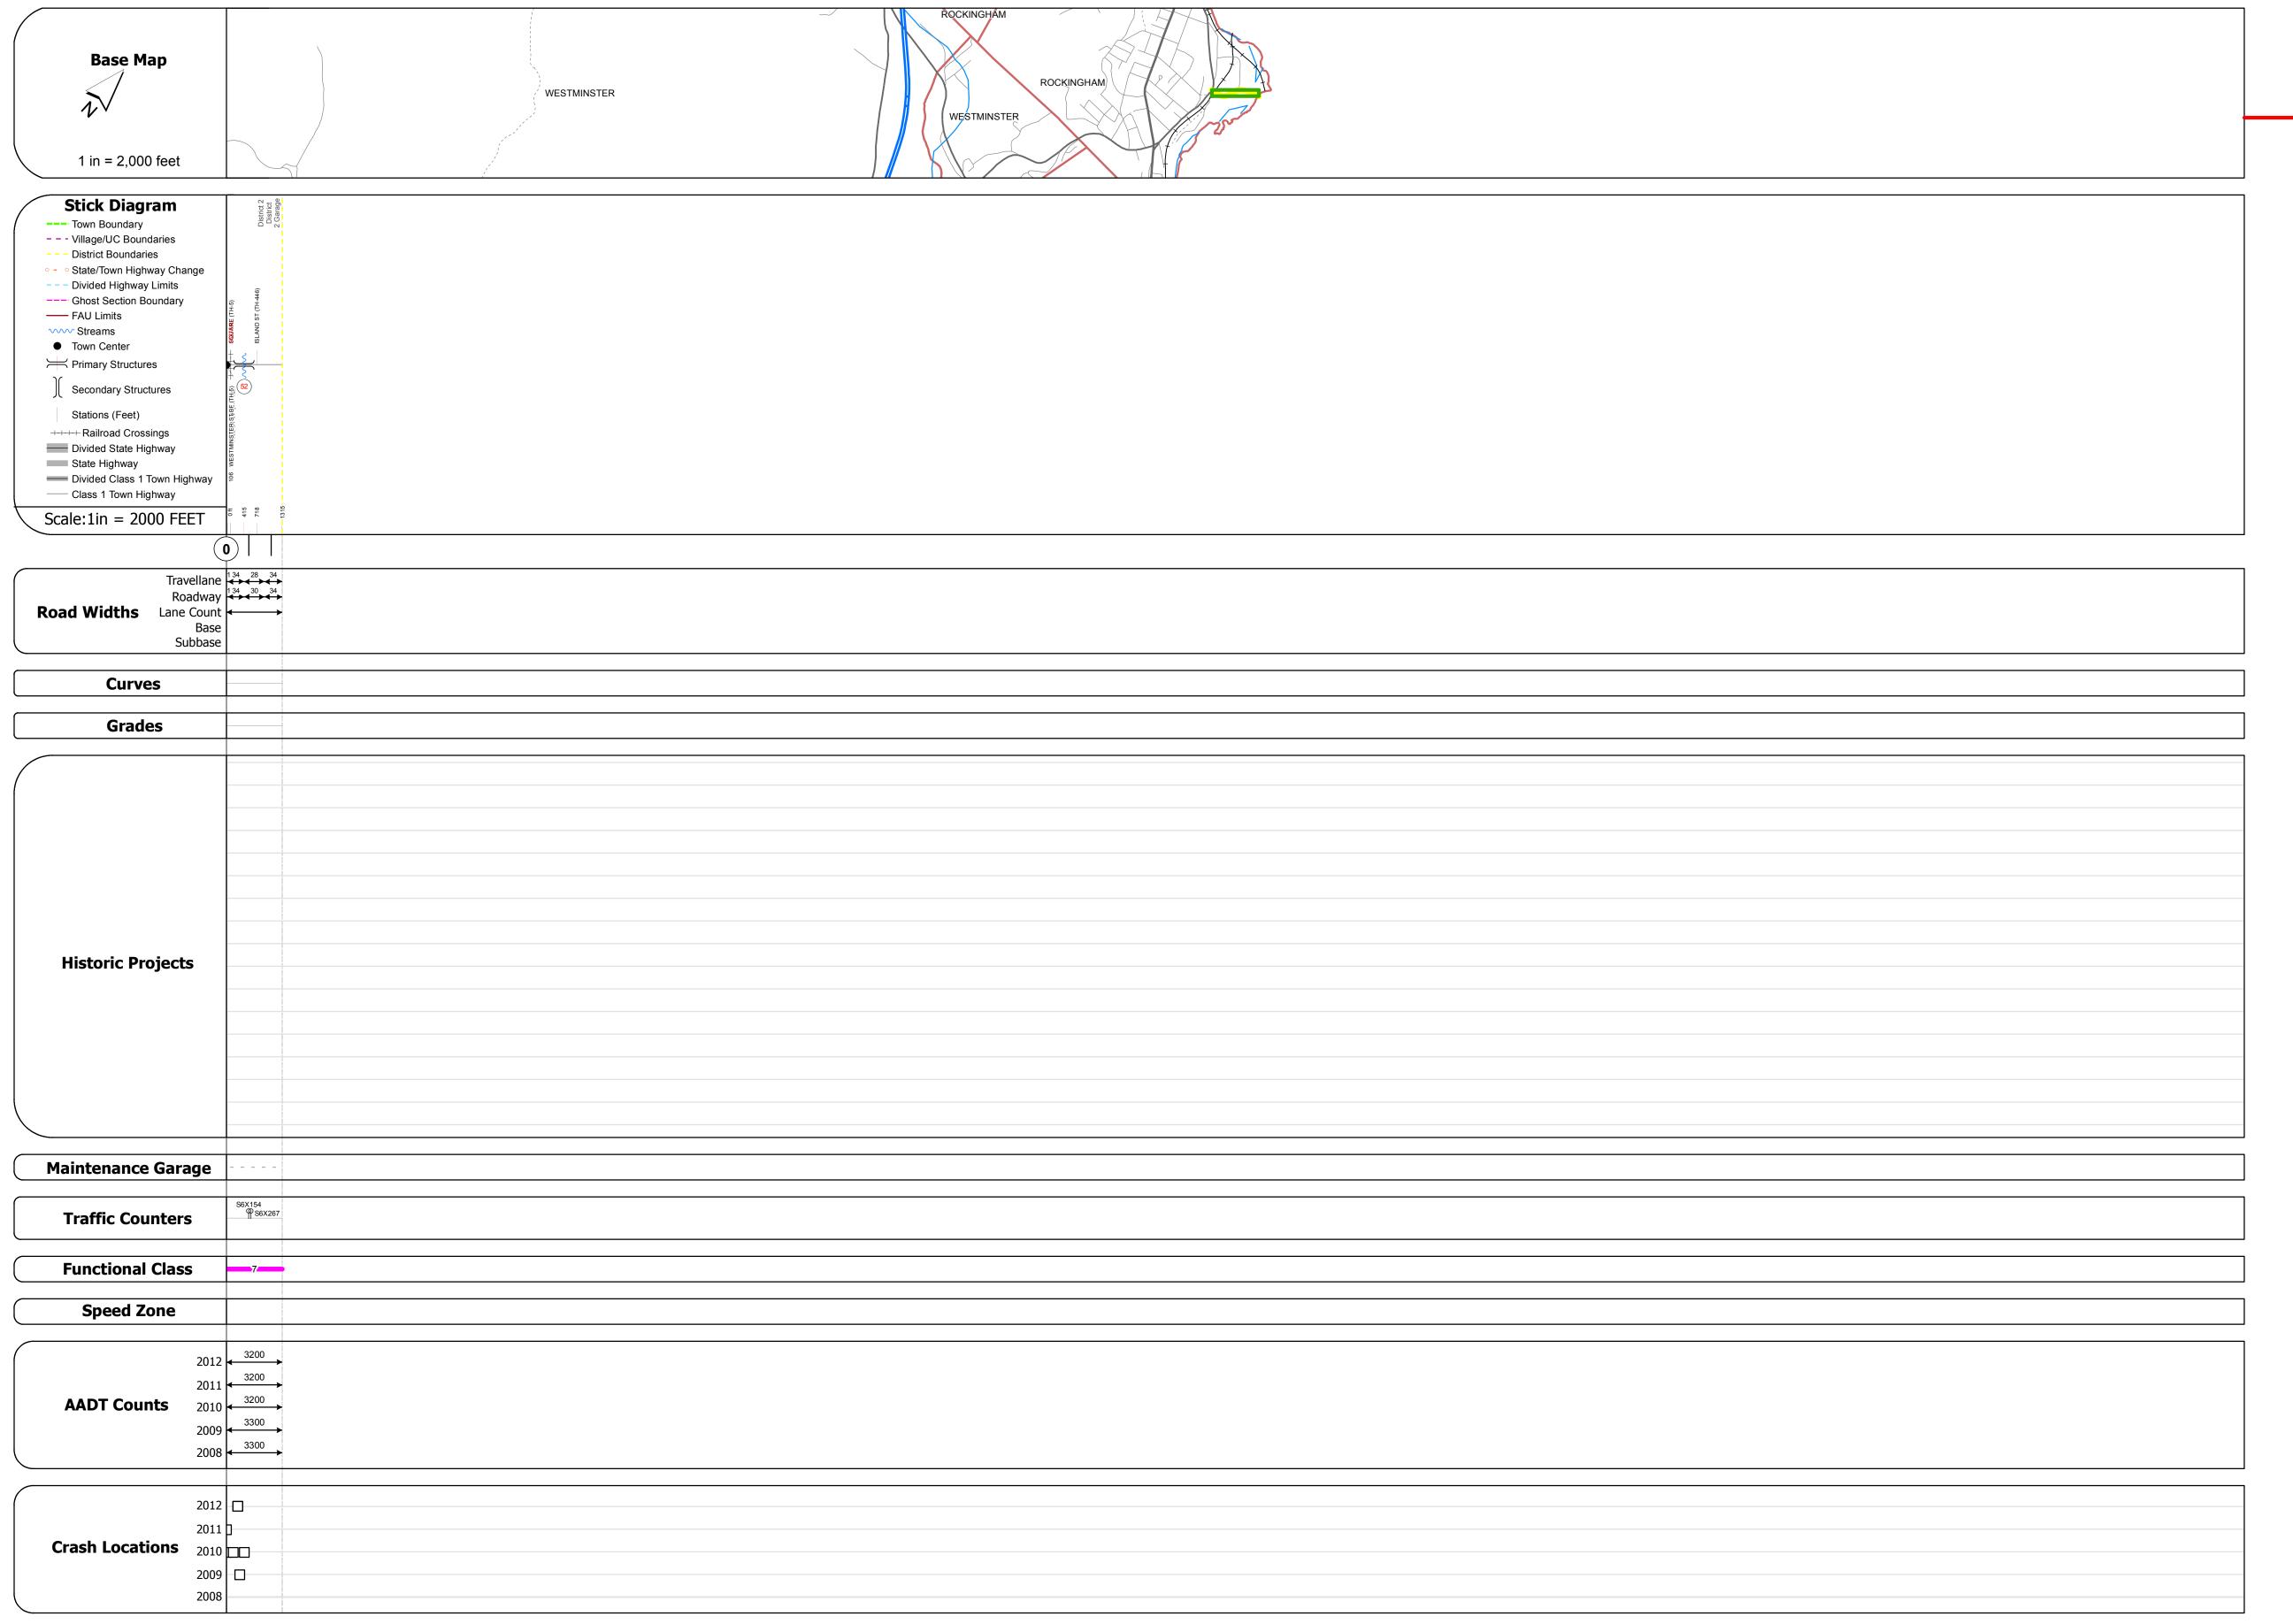

Historic Projects	Functional Class	Curves	Road Widths	AADT	Mileage by Functional Class By Sh	eet	Mileage by Town By Sheet					
Retreatment Bituminous Concrete Surface Treated	→ 1	curve left	<b>←</b> (ft)	(count)	0224 7 - Rural - Major Collector	0.249	ROCKINGHAM - S02241314	0.249 of 0.249	DISTRICT	TOWN	Date: 04/01/14	ROUTE
Unknown  Bituminous  Macadam  Plant Mix	6 — 11 — 16	Grades	Traffic Counters	Crash Locations								Maj-0224
Skinny Mix Skinny Mix Bituminous Concrete  Cold Plane and Bituminous Concrete  Reclaimed Base and Bituminous Concrete	Speed Zones  SPEED	grade up	(counter ID)	Fatal Property Damage Only					2	ROCKINGHAM	1 of 1 TWN mileage:	ETE mileage: 0.0 to 0.249
Concrete	25 30 35 40 45 50 55 60 65	<b>3</b>		Sindle Will Gradin Type		Total Mileage: 0.249 mi		Total Mileage: 0.249 mi			0.0 to 0.249	0.0 (0 0.249