





Route Log Progress Chart

DRAFT

Please Note: Errors and Omissions May Exist.
Contact the VTrans Mapping Unit with questions or concerns.

DISTRICT	TOWN	ROUTE
1	ARLINGTON	Min-0500

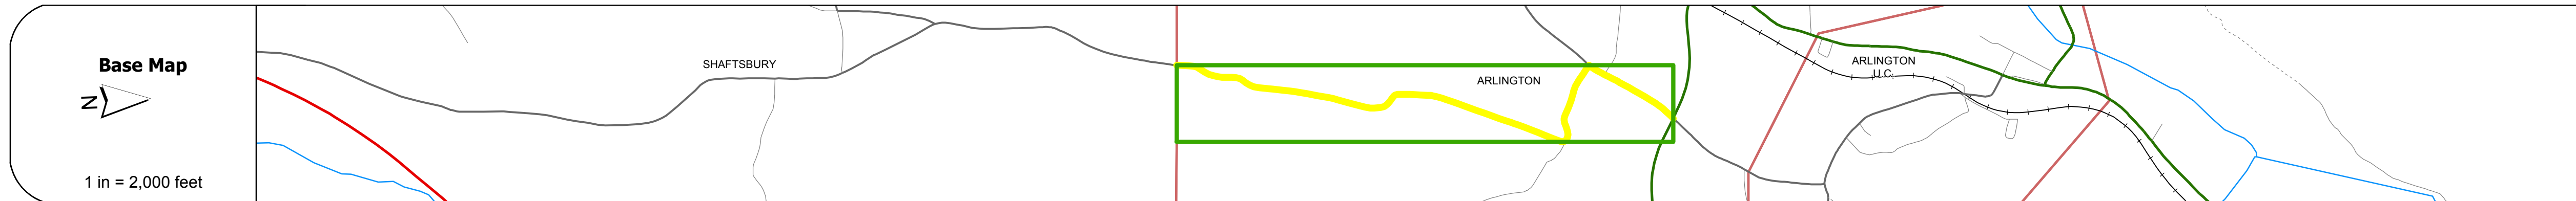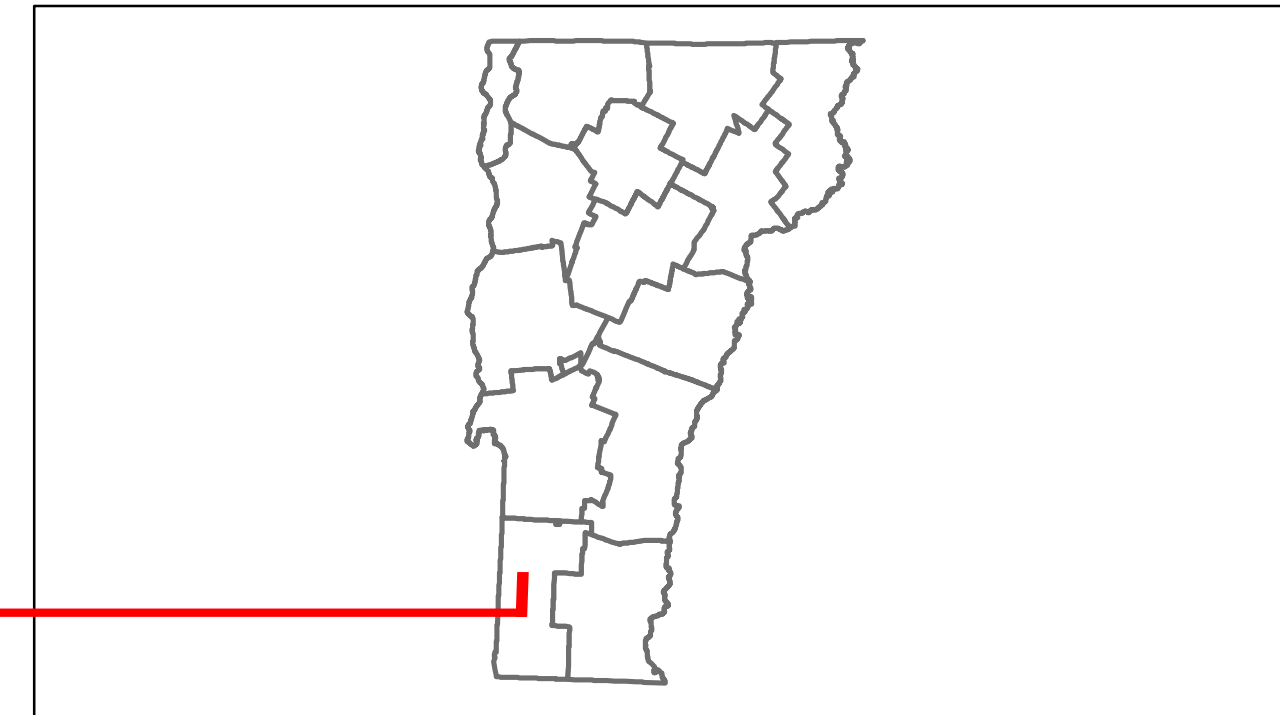

DESCRIPTION BLOCK

Bridge 2:
Stringer/multi-beam or girder - 1975
Structure No. 100201000202011
Length: 30'
Width: 22.9'
Facility Carried: C2005
Bridge Type: PRESTRESS CONC SLAB
Features Intersected: WARM BROOK
4
Surface: Bituminous
Maintenance/Ownership: Town

Road Widths	Travellane Roadway Lane Count Base Subbase		
Curves			
Grades			
Historic Projects			
Maintenance Garage			
Traffic Counters			
Functional Class	8		
Speed Zone			
AADT Counts	2012 2011 2010 2009 2008		
Crash Locations	2012 2011 2010 2009 2008		

Historic Projects Retreatment Resurface Unknown Bituminous Mix Skippy Mix Bituminous Seal Bituminous Concrete Surface Treated Gravel Plant Mix Reclaimed Base and Bituminous Concrete Concrete	Functional Class 1 2 3 4 5 6 7 8 9 10 11 12 13 14 15 16 17 18 19 Speed Zones 25 30 35 40 45 50 55 60 65	Curves - curve left - curve right Grades - grade up - grade down	Road Widths (ft) Traffic Counters (counter ID)	AADT (count) Crash Locations Fatal Injury Property Damage Only Unknown Crash Type	Mileage by Functional Class By Sheet 0500 8 - Rural - Minor collector 2.290 Total Mileage: 2.290 mi	Mileage by Town By Sheet ARLINGTON - S05000201 2.29 of 2.29 Total Mileage: 2.29 mi	DISTRICT 1	TOWN ARLINGTON	Date: 04/01/14 1 of 1 TWN mileage: 0.0 to 2.29	ROUTE Min-0500 ETE mileage: 5.96 to 8.25
--	--	---	---	---	---	--	----------------------	--------------------------	---	--