Trans Working to Get You There Vermont Agency of Transportation


Route Log Progress Chart

Please Note: Errors and Omissions May Exist.
Contact the VTrans Mapping Unit with questions or concerns.

DISTRICT TOWN ROUTE

Min-0524

WILMINGTON

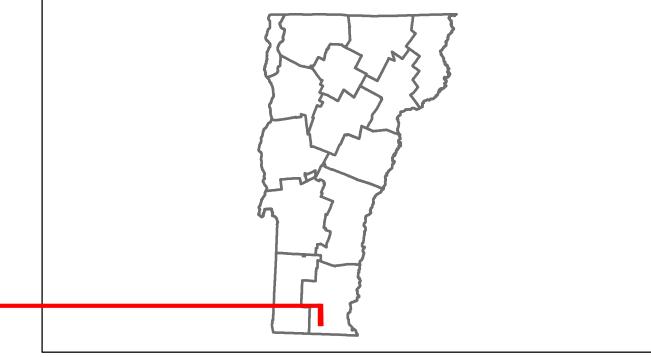


DESCRIPTION BLOCK

Bridge 15: Stringer/multi-beam or girder - 1939 Structure No. 101322001513221

Length: 69'
Width: 24.0'
Facility Carried: C2004
Bridge Type: ROLLED BEAM
Features Intersected: BILL BROOK

Maintenance/Ownership: Town

Surface: Bituminous

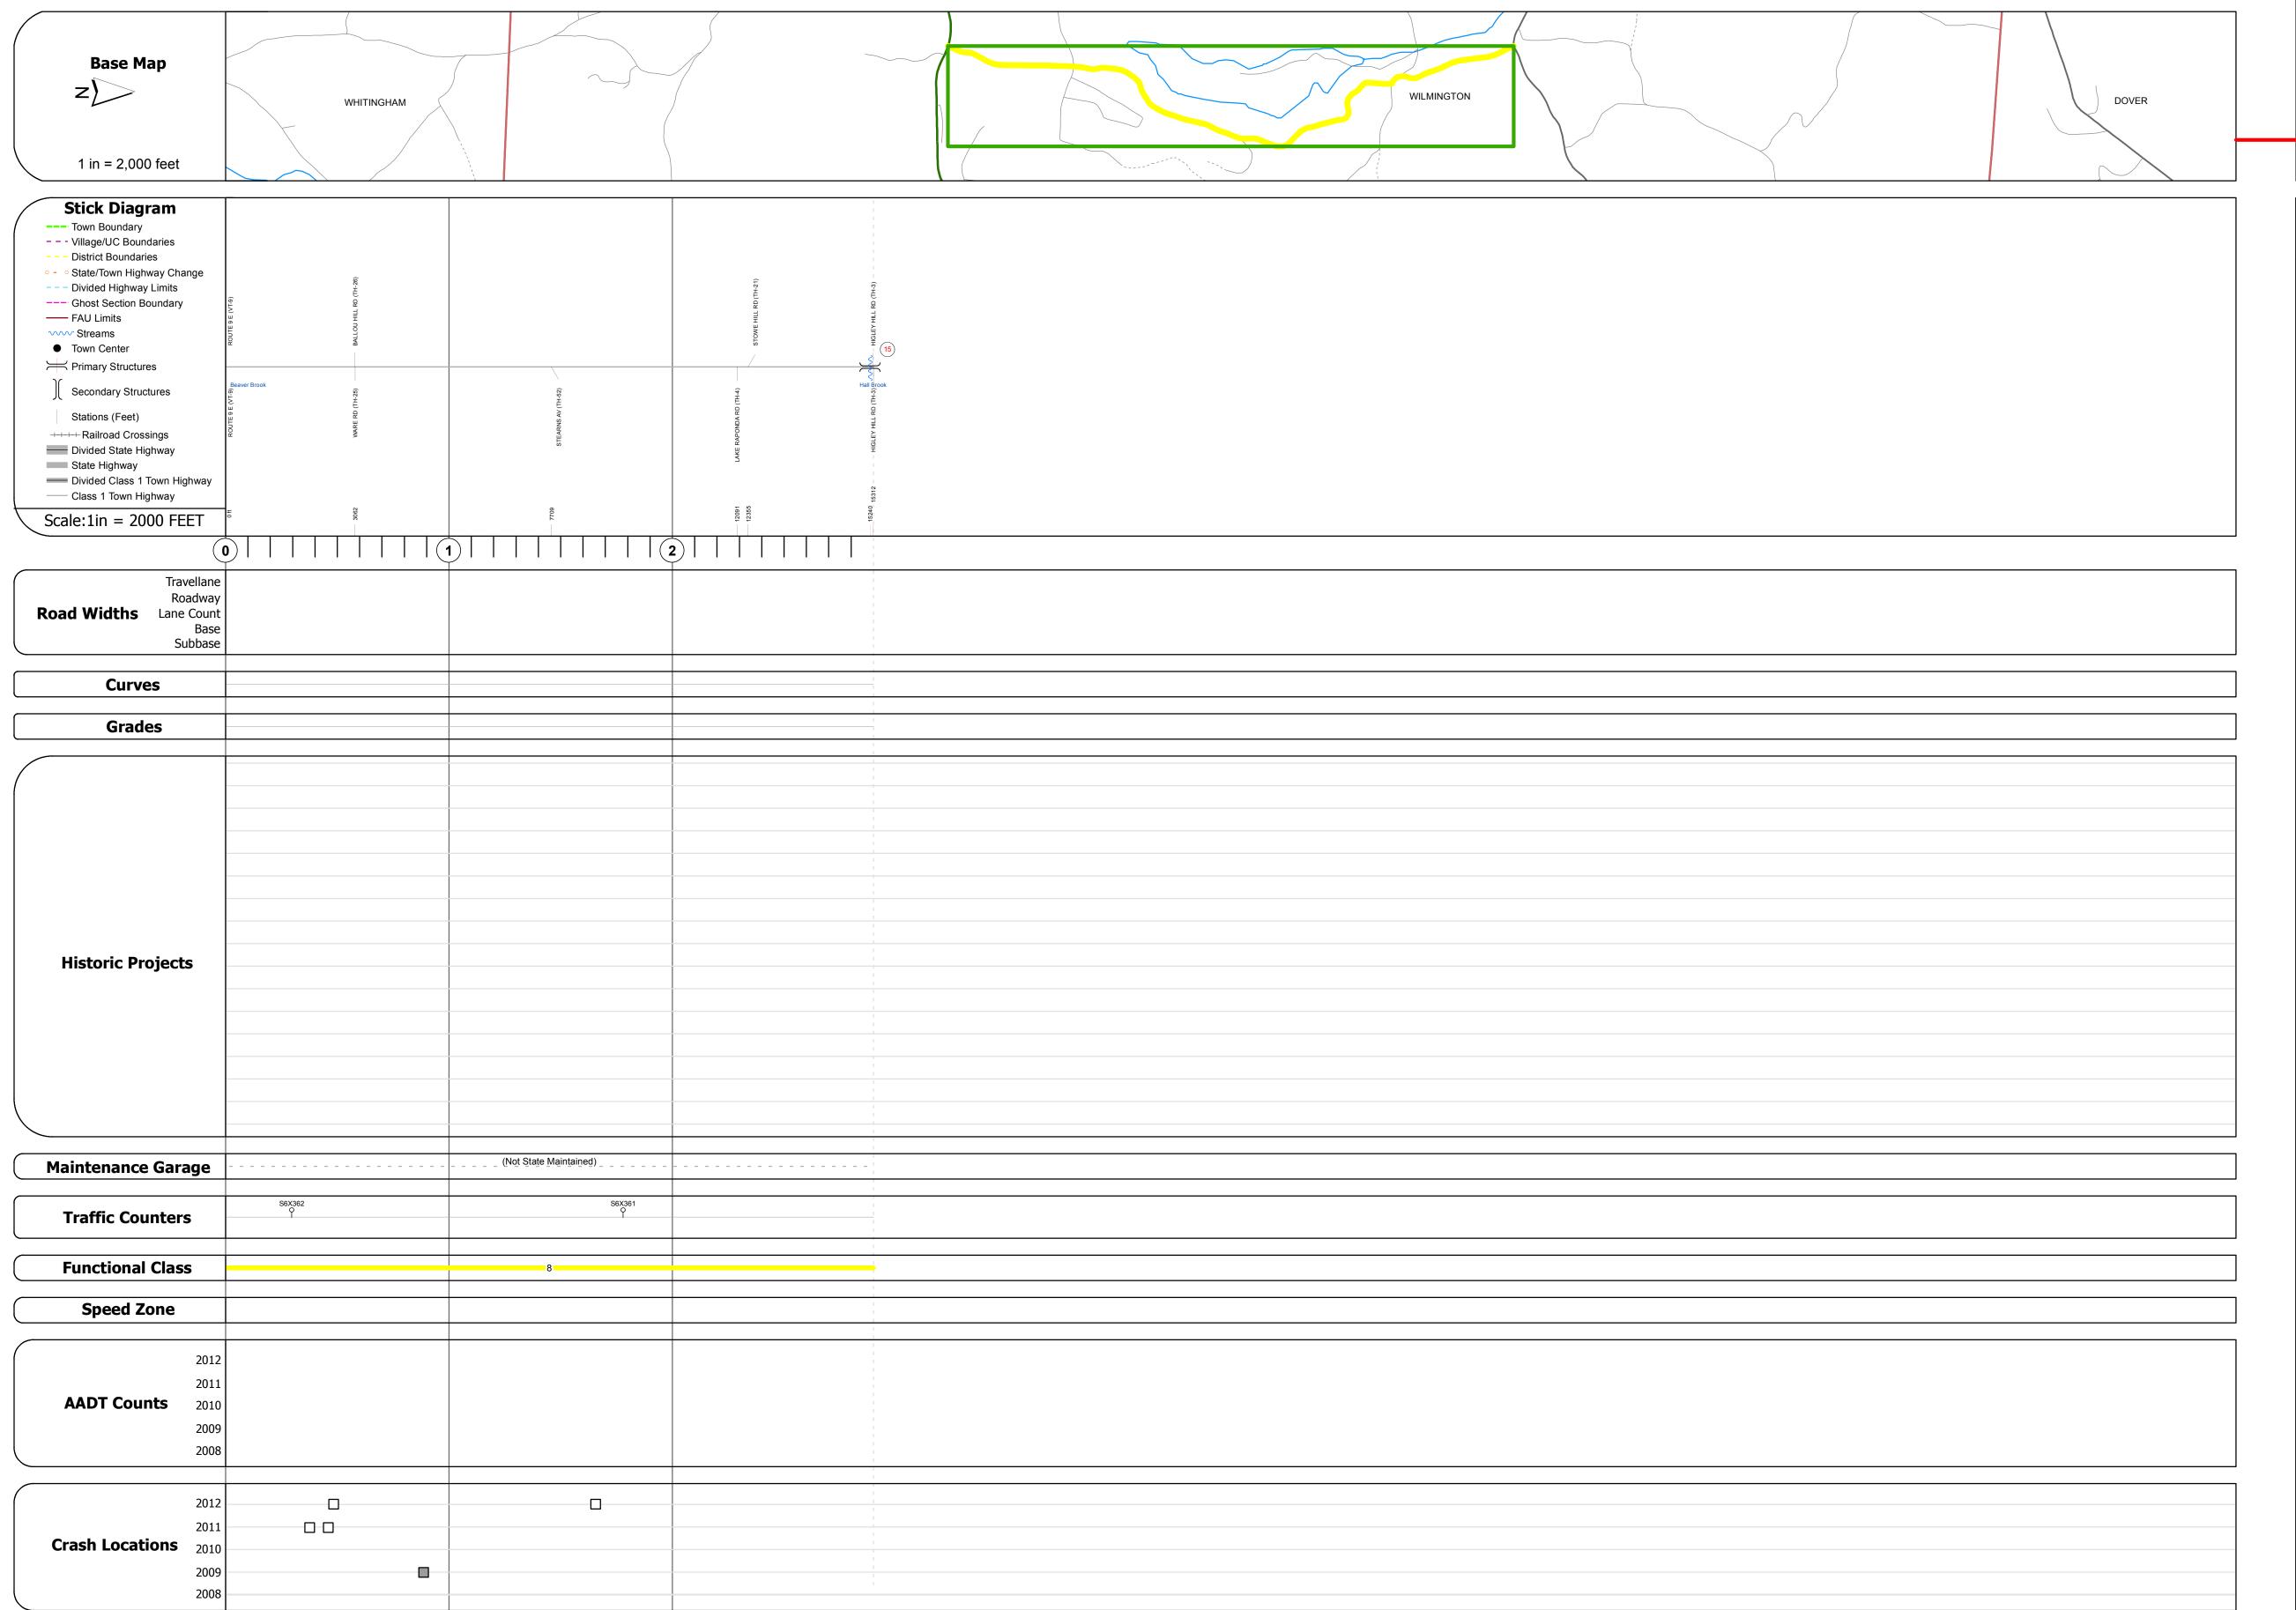

Retreatment Resurface Unknown Bituminous Concrete Surface Treated Gravel Academ Macadem Macadem	curve left	← (ft)	(count) →	0524 8 - Rural - Minor Collector	2.900	WILMINGTON - S05241322	2.9 of 2.9	DICTRICT	TOWN	Data: 04/01/14	DOLLTE
Bituminous Gravel			i e					DISTRICT	TOWN	Date: 04/01/14	ROUTE
Bituminous Mix Plant Mix 6 — 11 — 16	Grades	Traffic Counters	Crash Locations								Min-0524
Skinny Mix Skinny Mix Bituminous Seal Reclaimed Base and Bituminous Concrete Cold Plane and Base and Bituminous Speed Zones Reclaimed Base and Bituminous Speed Zones Concrete Speed Zones	grade up	(counter ID)	Fatal Property Damage Only Injury Unknown Crash Type					1	WILMINGTON	1 of 1 TWN mileage: 0.0 to 2.9	ETE mileag 0.0 to 2.9