





Route Log Progress Chart

DRAFT

Please Note: Errors and Omissions May Exist.
Contact the VTrans Mapping Unit with questions or concerns.

DISTRICT	TOWN	ROUTE
3	CHITTENDEN	Min-0600

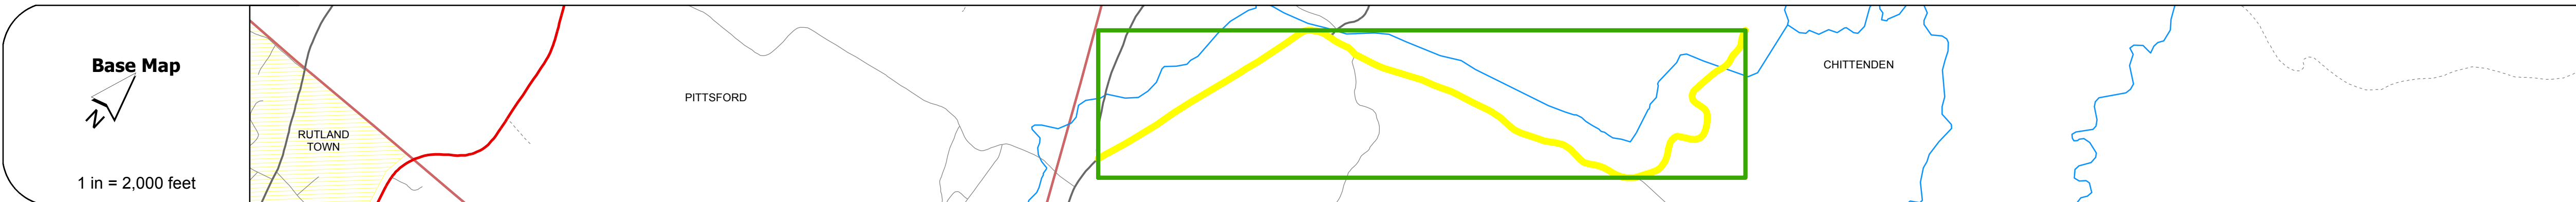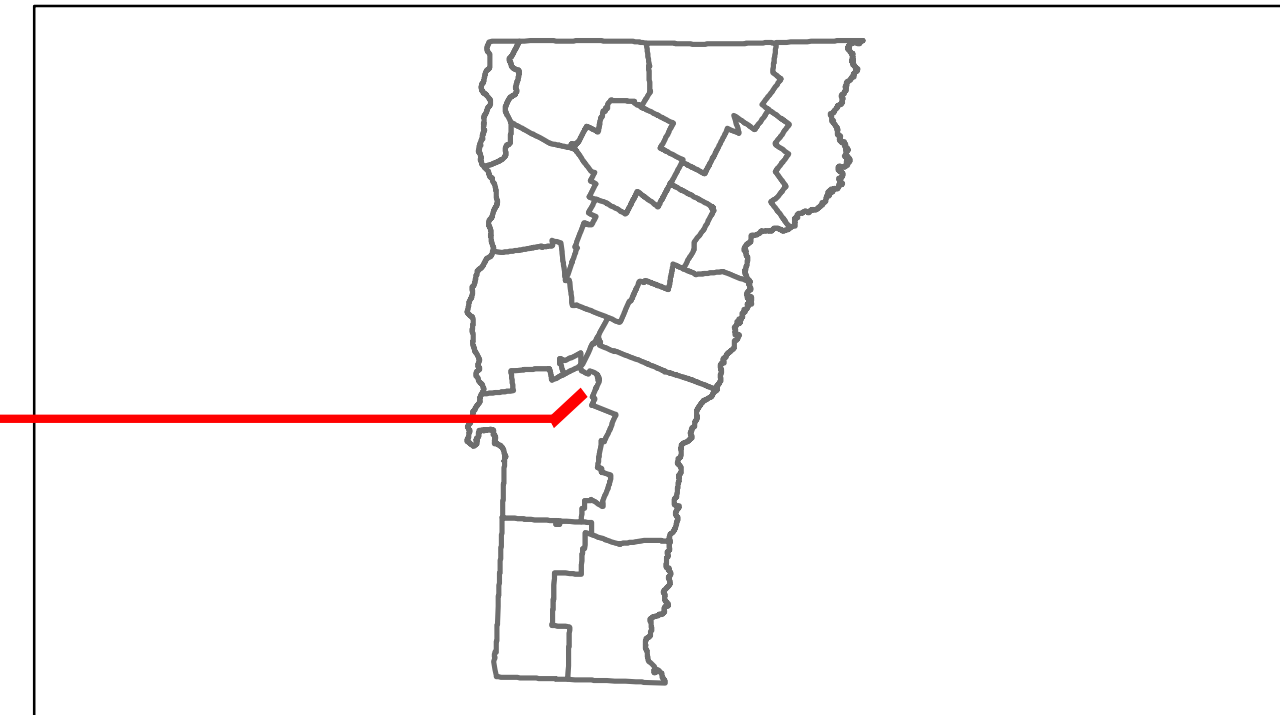

DESCRIPTION BLOCK

Bridge 13:
 Girder and floorbeam system - 1919
 Structure No. 101104001311041
 Length: 261'
 Height: 0.0'
 Facility Carried: OTHER
 Bridge Type: 8 SPAN 2 ROLLED BEAM
 Features Intersected: PENSTOCK OVER SA1

Road Widths	Travellane			
	Roadway			
	Lane Count			
	Base			
	Subbase			
Curves				
Grades				
Historic Projects				
Maintenance Garage		(Not State Maintained)		
Traffic Counters	566204	566203	566205	
Functional Class	8			
Speed Zone				
AADT Counts	2012			
	2011			
	2010			
	2009			
	2008			
Crash Locations	2012			
	2011			
	2010			
	2009			
	2008			

Historic Projects Retreatment, Resurface, Unknown, Bituminous Mix, Skippy Mix, Bituminous Seal, Gravel, Surface Treated Gravel, Plant Mix, Reclaimed Base and Bituminous Concrete, Concrete	Functional Class 1, 2, 3, 4, 5, 6, 7, 8, 9, 10, 11, 12, 13, 14, 15, 16, 17, 18, 19	Curves curve left, curve right	Road Widths (ft)	Traffic Counters (counter ID)	AADT (count)	Crash Locations Fatal, Injury, Property Damage Only, Unknown Crash Type	Mileage by Functional Class By Sheet 0600 8 - Rural - Minor collector 3.190	Mileage by Town By Sheet CHITTENDEN - S06001104 3.19 of 3.19	DISTRICT 3	TOWN CHITTENDEN	Date: 04/01/14	ROUTE Min-0600
							Total Mileage: 3.190 mi	Total Mileage: 3.19 mi	1 of 1 TWN mileage: 0.0 to 3.19	ETE mileage: 0.0 to 3.19		