





# Route Log Progress Chart

**DRAFT**

Please Note: Errors and Omissions May Exist.  
Contact the VTrans Mapping Unit with questions or concerns.

DISTRICT	TOWN	ROUTE
9	BROWNINGTON	Min-0800

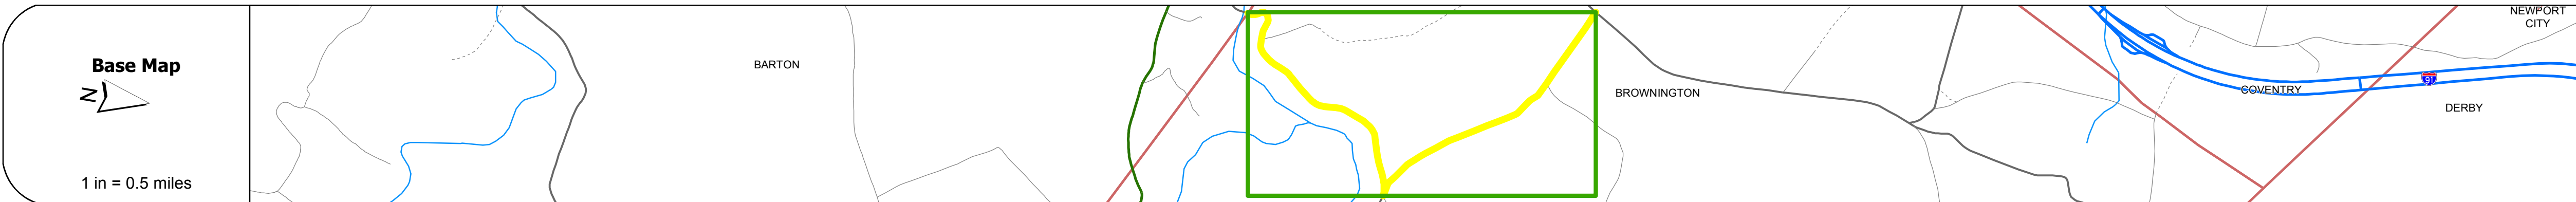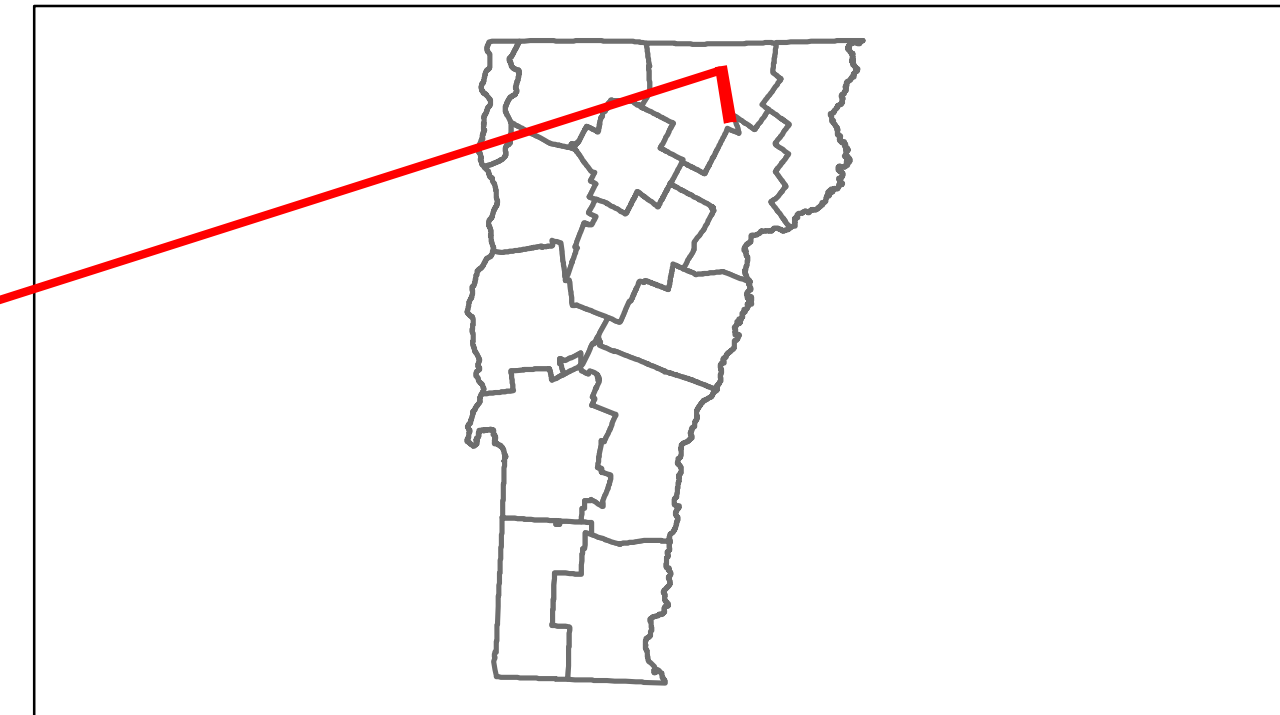

DESCRIPTION BLOCK	
Bridge 9:	Stringer/multi-beam or girder - 2012
Structure No.:	101003000910031
Length:	69'
Width:	27.0'
Facility Carried:	C2001
Bridge Type:	ROLLED BEAM
Features Intersected:	WILLOUGHBY RIVER
Surface:	Concrete
Maintenance/Ownership:	Town

Road Widths	Curves	Grades	Historic Projects	Maintenance Garage	Traffic Counters	Functional Class	Speed Zone	AA DT Counts	Crash Locations
Travellane Roadway Lane Count Base Subbase				(Not State Maintained)	56P313 56P24G 56P366	8		2012 2011 2010 2009 2008	2012 2011 2010 2009 2008

Historic Projects	Functional Class	Curves	Road Widths	AA DT	Mileage by Functional Class By Sheet	Mileage by Town By Sheet	DISTRICT	TOWN	Date: 04/01/14	ROUTE
Retreatment Resurface Unknown Bituminous Mix Skimny Mix Bituminous Seal	1 2 3 4 5 6 7 8 9 10 11 12 13 14 15 16 17 18 19	curve left curve right	(ft)	(count)	0800 8 - Rural - Minor collector 2.870	BROWNINGTON - S08001003 2.87 of 2.87	9	BROWNINGTON	1 of 1 TWN mileage: 0.0 to 2.87	Min-0800 ETE mileage: 0.5 to 3.37
					Total Mileage: 2.870 mi	Total Mileage: 2.87 mi				

For More Information Contact - Vermont Agency of Transportation, Policy, Planning and Intermodal Development Division - Mapping Unit, 1 National Life Drive, Montpelier, VT 05633-5001 Telephone: 802-828-2600.