

Route Log Progress Chart

Please Note: Errors and Omissions May Exist. Contact the VTrans Mapping Unit with questions or concerns.

DRAFT

DISTRICT TOWN ROUTE NEWPORT TOWN Min-0818

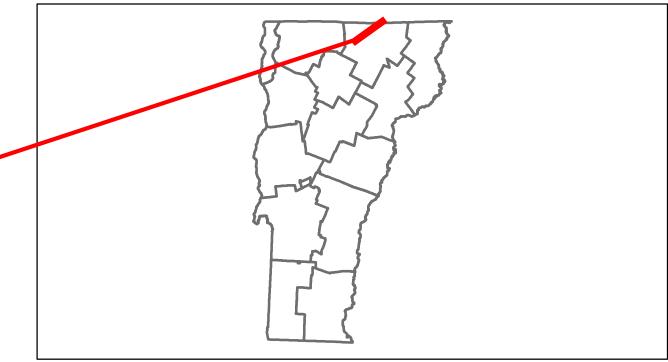

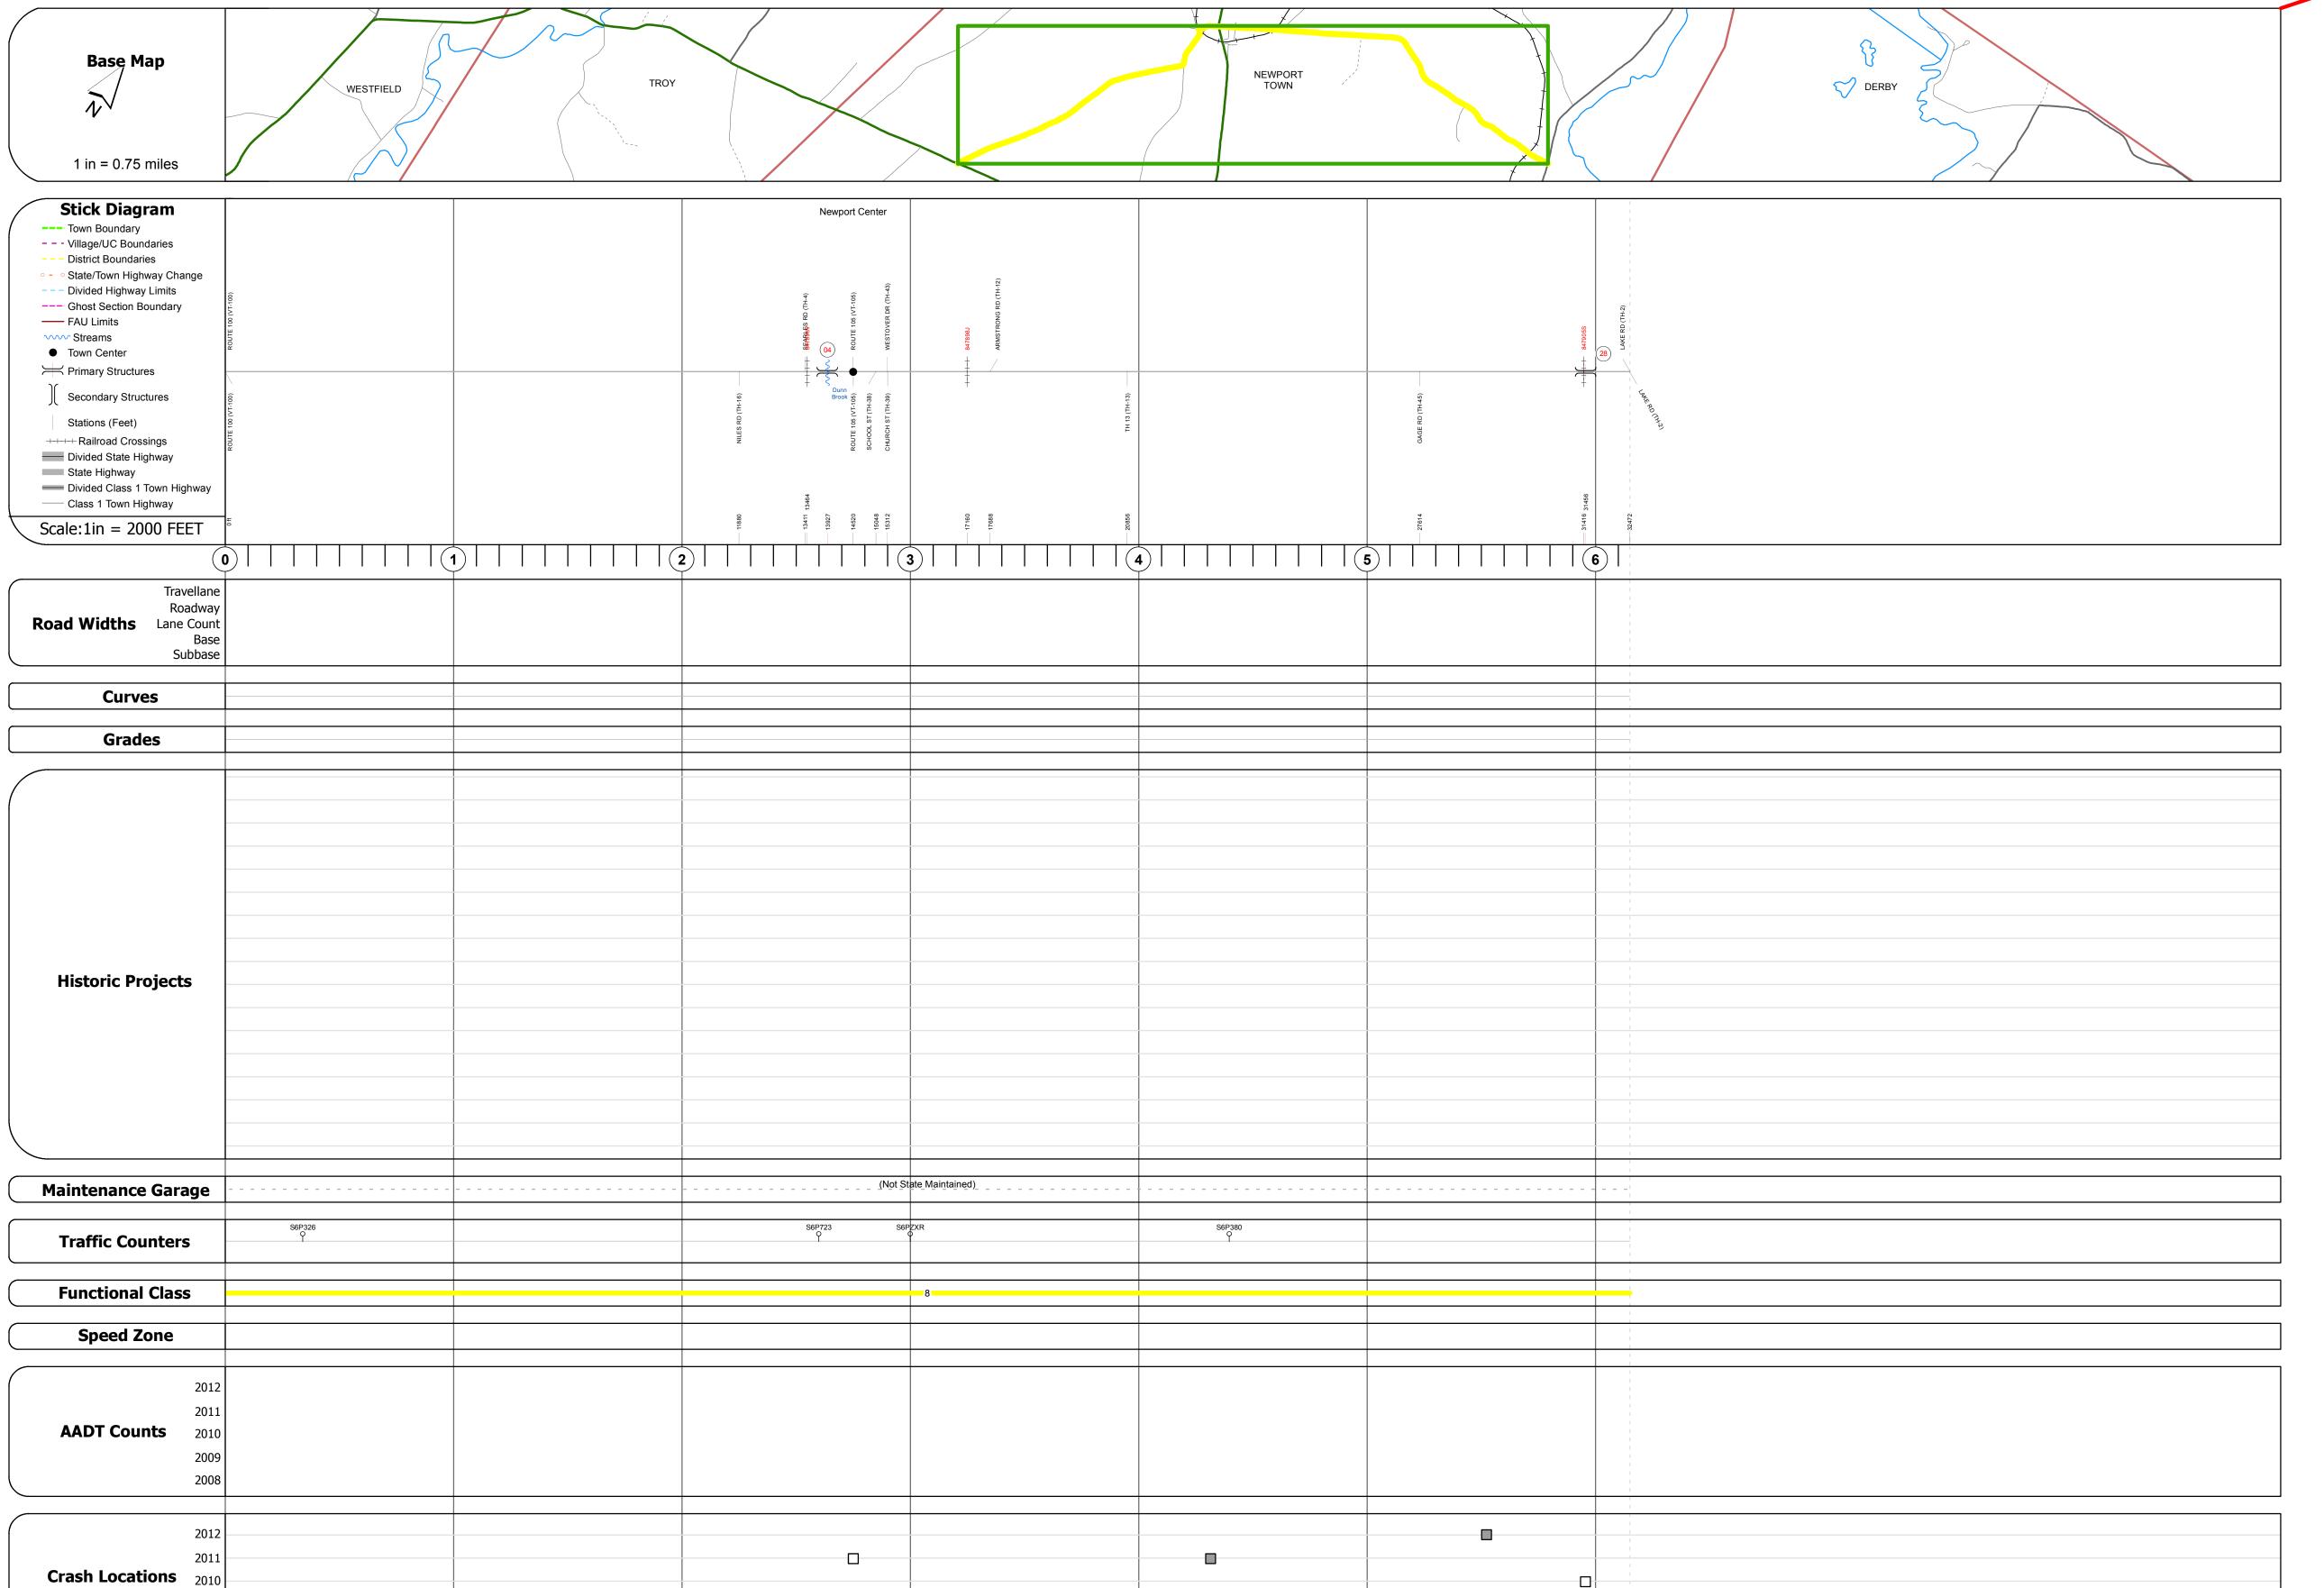

Bridge <mark>4</mark>: Tee Beam - 1930 Structure No. 101016000410161 Length: 43' Width: 25.4' Facility Carried: C2001 Bridge Type: CONCRETE T-BEAM Features Intersected: MUD CREEK Surface: Bituminous Maintenance/Ownership: City/Municipal Bridge <mark>28</mark>: Girder and floorbeam system - 1914 Structure No. 101016002810161

Length: 30' Height: 0.0'
Facility Carried: RAILROAD
Bridge Type: STEEL GIRDER/FBEAM Features Intersected: MAINE/MONTRL/ATLANTIC RR

2008

Speed Zones

25 30 35 40 45 50 55 60 65

curve left

Road Widths

Crash Locations Fatal Property Damage Only Injury Unknown Crash Type

0818 8 - Rural - Minor Collector

Mileage by Functional Class By Sheet Total Mileage: 6.150 mi

Mileage by Town By Sheet 6.15 of 6.15 6.150 NEWPORT TOWN - S08181016 Total Mileage: 6.15 mi

TOWN DISTRICT NEWPORT TOWN

ROUTE Date: 04/01/14 Min-0818 1 of 1 ETE mileage: TWN mileage: 0.0 to 6.15 0.0 to 6.15