





Route Log Progress Chart

DRAFT

Please Note: Errors and Omissions May Exist.
Contact the VTrans Mapping Unit with questions or concerns.

DISTRICT	TOWN	ROUTE
5	WINOOSKI	Urb-5107

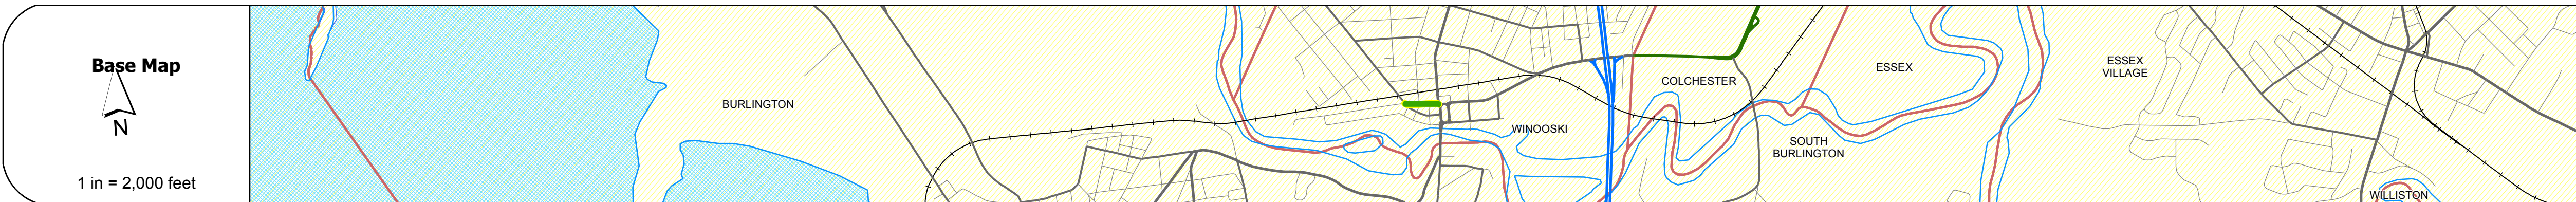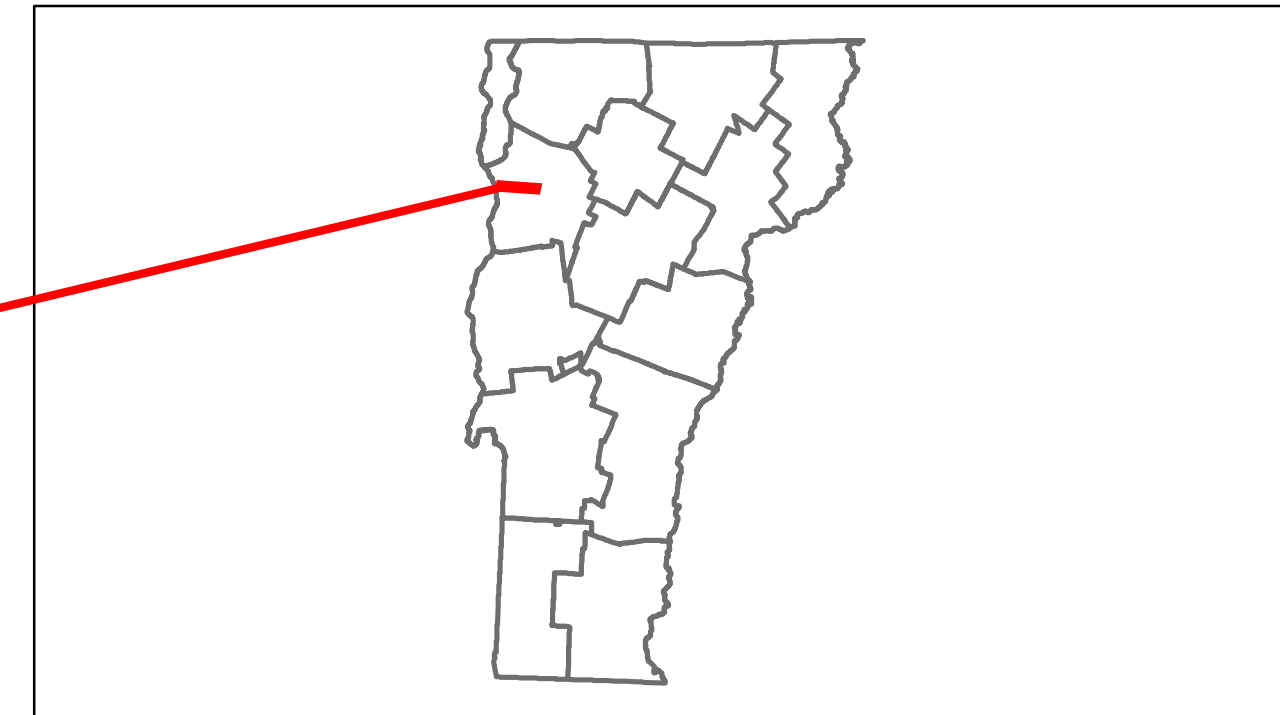

Road Widths	Travellane Roadway Lane Count Base Subbase
--------------------	--

Curves

Grades

Historic Projects

Maintenance Garage

Traffic Counters

Functional Class

Speed Zone

AADT Counts	2012 2011 2010 2009 2008
--------------------	--------------------------------------

Crash Locations	2012 2011 2010 2009 2008
------------------------	--------------------------------------

DESCRIPTION BLOCK

Historic Projects Retreatment, Resurface, Unknown, Bituminous Mix, Skippy Mix, Bituminous Seal, Bituminous Concrete, Gravel, Surface Treated Gravel, Plant Mix, Reclaimed Base and Bituminous Concrete, Concrete	Functional Class 1, 2, 6, 7, 8, 11, 12, 14, 16, 17, 19	Curves curve left, curve right	Road Widths (ft)	AADT (count)	Mileage by Functional Class By Sheet 5107 16 - Urban - Minor Arterial 0.130	Mileage by Town By Sheet WINOOSKI - S51070418 0.13 of 0.13	DISTRICT 5	TOWN WINOOSKI	Date: 04/01/14	ROUTE Urb-5107
Total Mileage: 0.130 mi						Total Mileage: 0.13 mi		1 of 1 TWN mileage: 0.0 to 0.13	ETE mileage: 0.0 to 0.13	