





# Route Log Progress Chart

**DRAFT**

Please Note: Errors and Omissions May Exist.  
Contact the VTrans Mapping Unit with questions or concerns.

DISTRICT	TOWN	ROUTE
1	BENNINGTON	NSH-9025

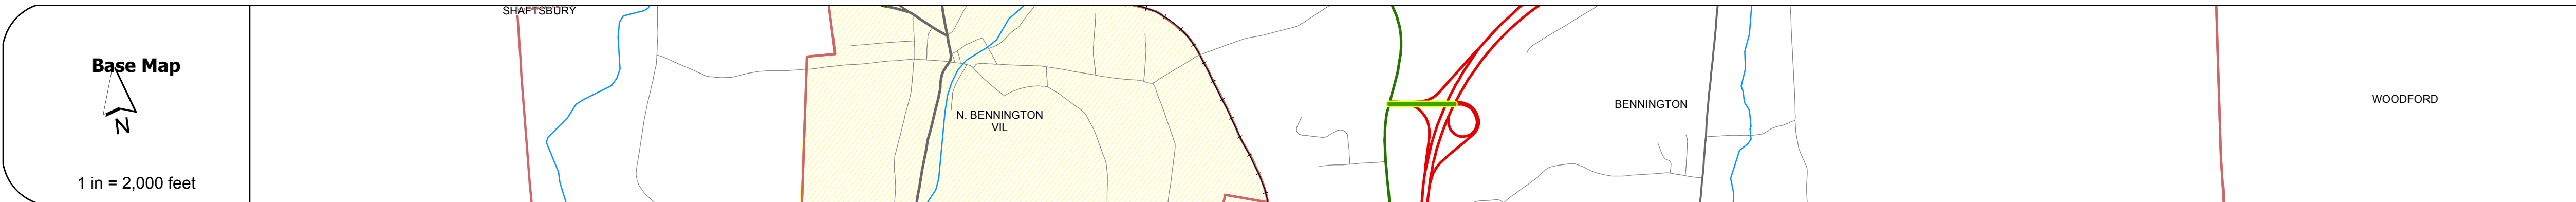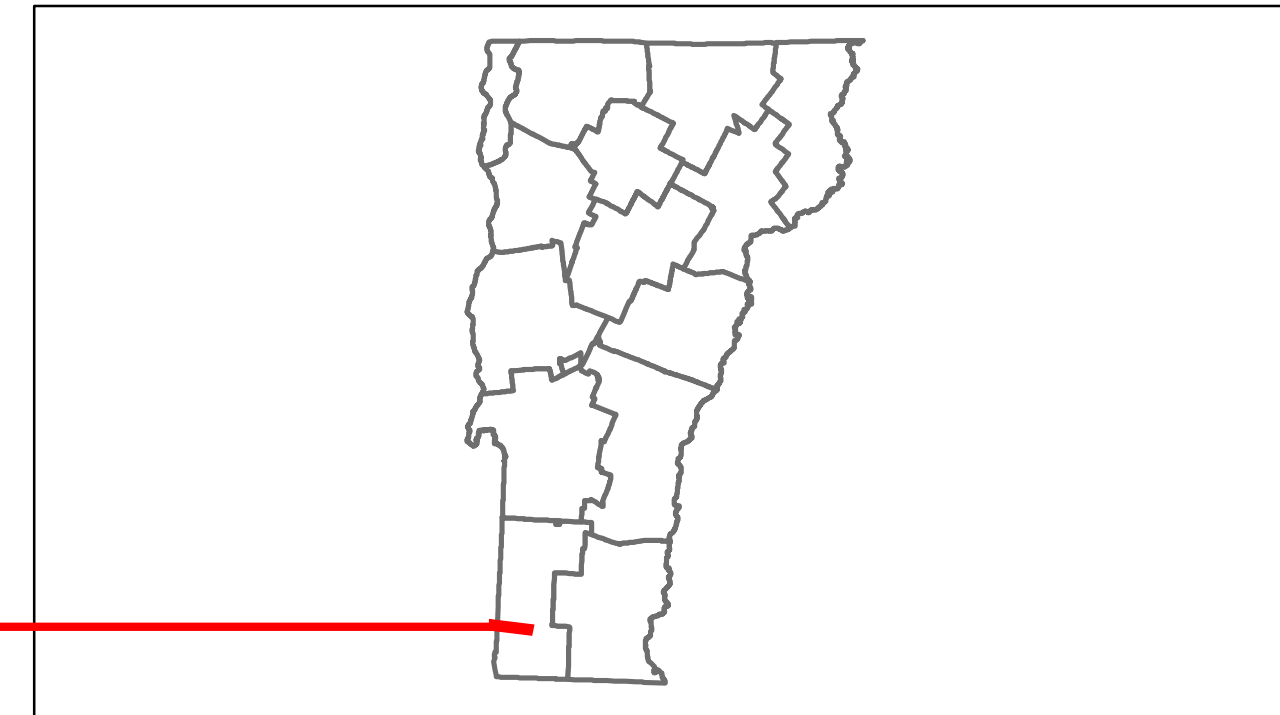

## DESCRIPTION BLOCK

**Bridge 1A:**  
 Stringer/multi-beam or girder - 1973  
 Structure No. 200019016N02022  
 Length: 140'  
 Height: 0.0'  
 Weight Limit: 0  
 Facility Carried: US 00007 ML  
 Bridge Type: WELDED PLATE GIRDER  
 Features Intersected: US 7 OVER BENN SH

Road Widths	Travellane	Roadway	Lane Count	Base	Subbase
	32	32	32	8" Plant Mix	Crushed Gravel

Curves	
--------	--

Grades	
--------	--

Historic Projects	
-------------------	--

Maintenance Garage	
--------------------	--

Traffic Counters	586388
------------------	--------

Functional Class	6
------------------	---

Speed Zone	
------------	--

AADT Counts	2012: 800, 870 2011: 800, 830 2010: 800, 780 2009: 800, 800 2008: 800, 900
-------------	--

Crash Locations	2012: 1 2011: 1 2010: 0 2009: 0 2008: 0
-----------------	---

<b>Historic Projects</b> Retreatment, Resurface, Unknown, Bituminous Mix, Skippy Mix, Bituminous Seal, Bituminous Concrete, Gravel, Surface Treated Gravel, Plant Mix, Reclaimed Base and Bituminous Concrete, Concrete	<b>Functional Class</b> 1, 2, 3, 4, 5, 6, 7, 8, 9, 10, 11, 12, 13, 14, 15, 16, 17, 18, 19	<b>Curves</b> curve left, curve right	<b>Road Widths</b> (ft)	<b>AADT</b> (count)	<b>Mileage by Functional Class By Sheet</b> 119-1 6 - Rural - Minor Arterial 0.236 <b>Total Mileage: 0.236 mi</b>	<b>Mileage by Town By Sheet</b> BENNINGTON - S90250202 0.236 of 0.236 <b>Total Mileage: 0.236 mi</b>	<b>DISTRICT</b> 1	<b>TOWN</b> BENNINGTON	<b>Date: 04/02/14</b> <b>1 of 1</b> TWN mileage: 0.0 to 0.236	<b>ROUTE</b> NSH-9025 ETE mileage: 0.0 to 0.236
--	--	--	----------------------------	------------------------	---	--	----------------------	---------------------------	---	---