VITALS Working to Get You There Vermont Agency of Transportation

Route Log Progress Chart


DRAFT

Please Note: Errors and Omissions May Exist.


Contact the VTrans Mapping Unit with questions or concerns.

DISTRICT TOWN ROUTE

1 POWNAL US-7

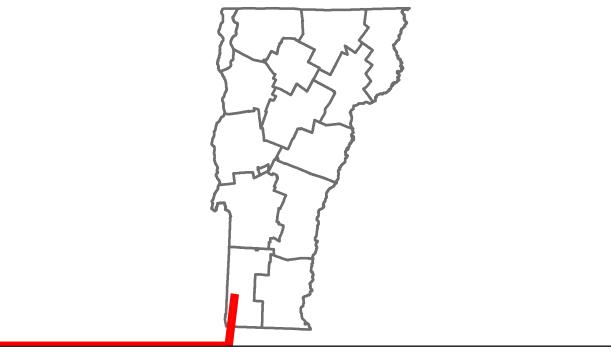



DESCRIPTION BLOCK

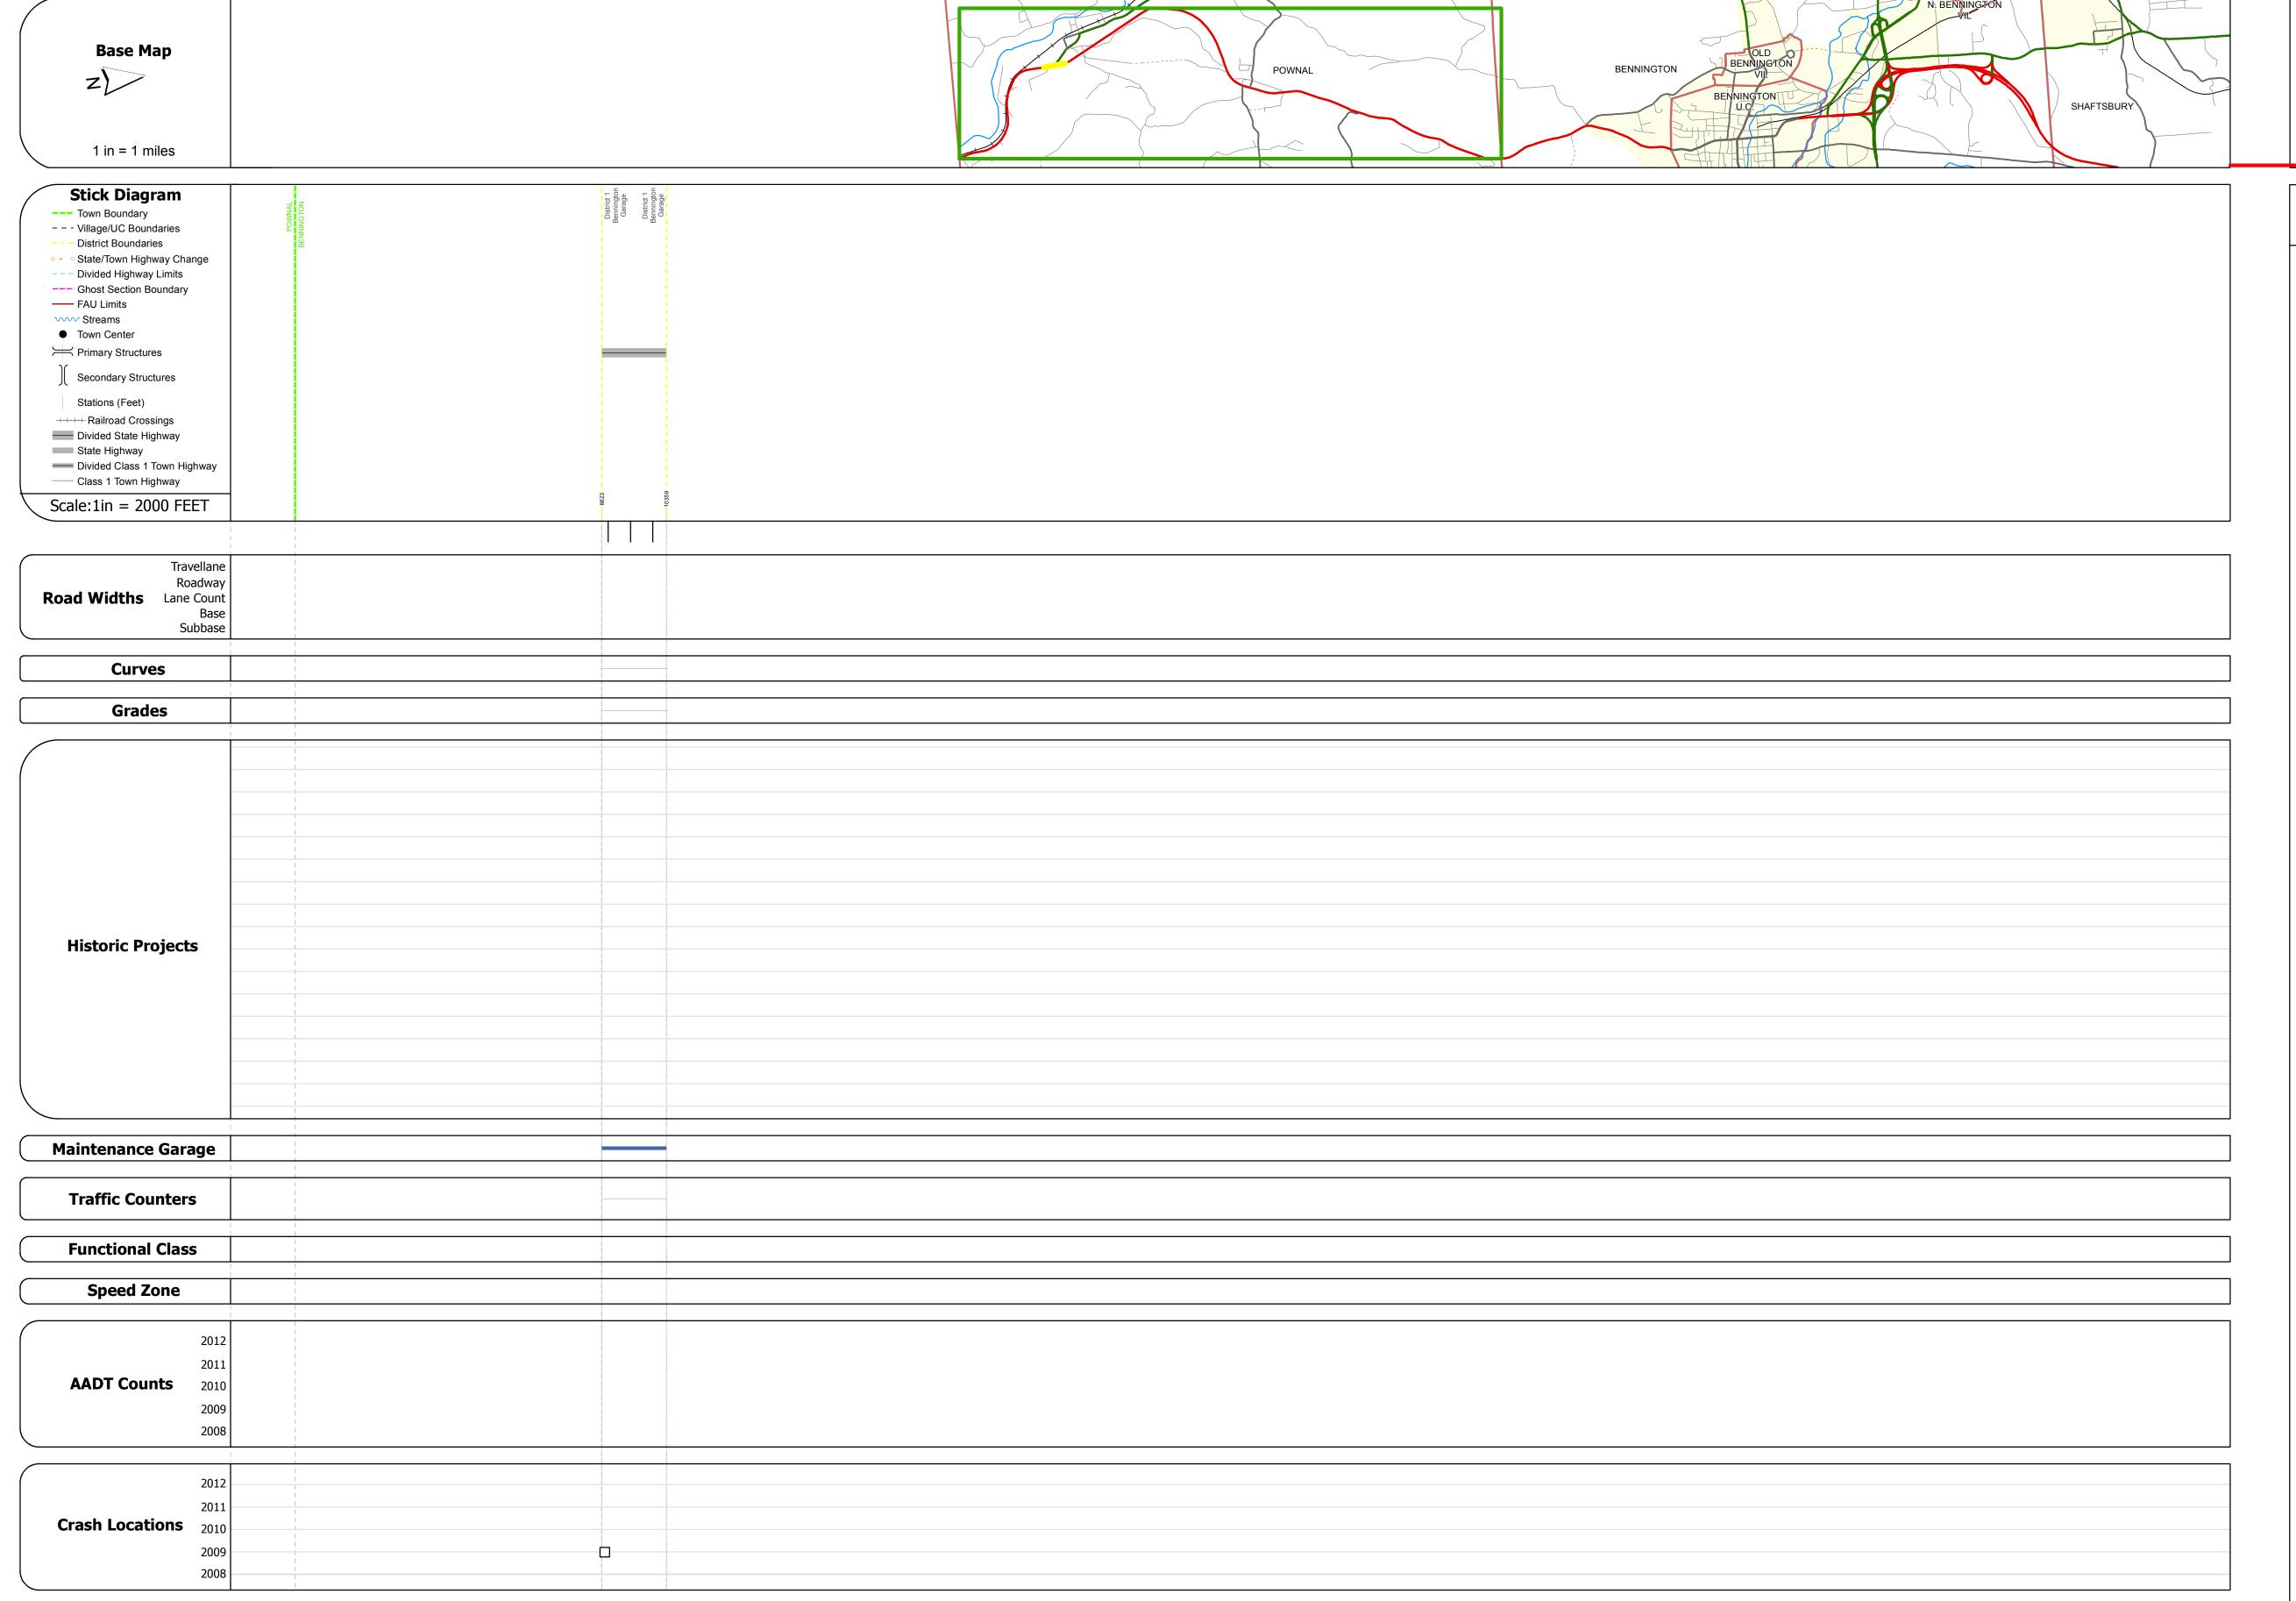


1		Histor	ric Projects		
ĺ	Retreatment		Bituminous		Gravel
	Resurface		Concrete	_	Surface Treated
	Unknown		Bituminous		Gravel
	Bituminous Mix		Macadam		Plant Mix
	Skinny Mix		Cold Plane and Bituminous		Reclaimed Base and Bituminous
	Bituminous Seal		Concrete		Concrete

F	unctiona	l Class	
	7 —	 12	 17
2	8 _	 14	19
6 -	 11 	 16	
	Speed Z	ones	
SPEED SPEED LIMIT	SPEED SPEED LIMIT	SPEED SPEED LIMIT	SPEED SP

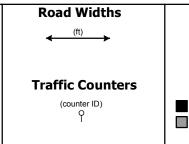

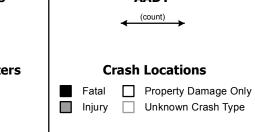

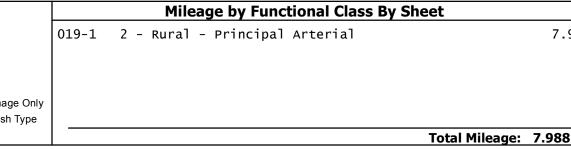

	Mileage by Town By Sheet	
.988	POWNAL - U007-0208S	0.291 of 0.291
8 mi		Total Mileage: 0.291 mi