
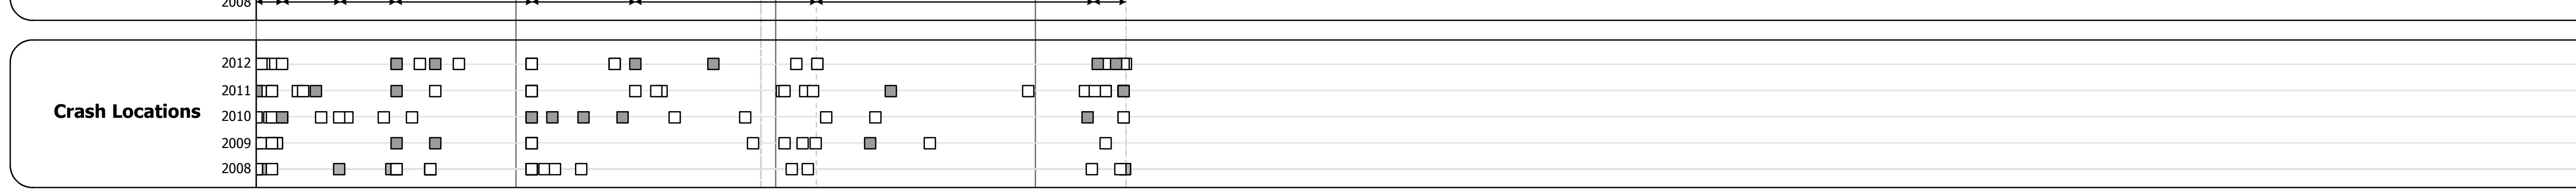
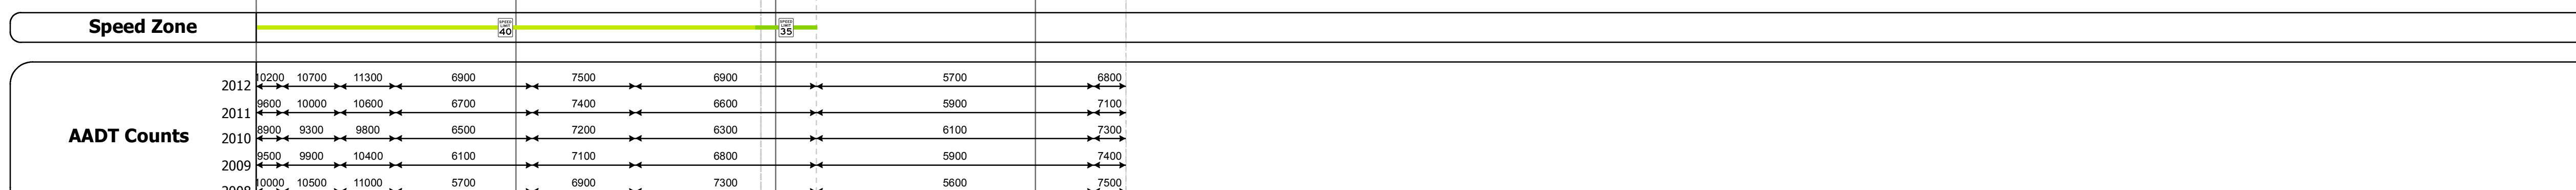
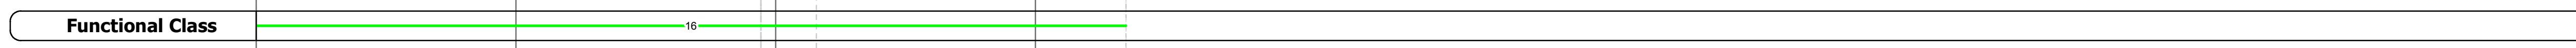
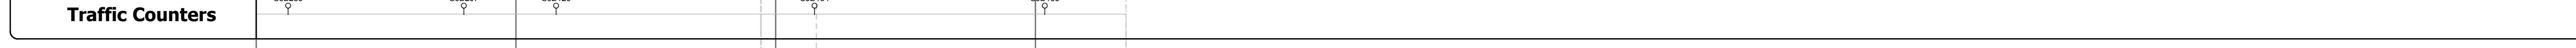
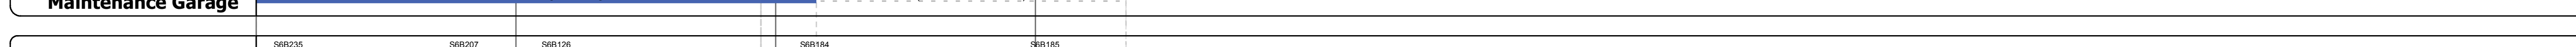
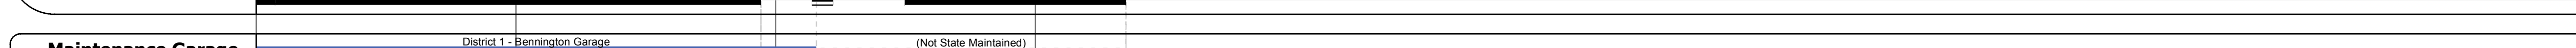
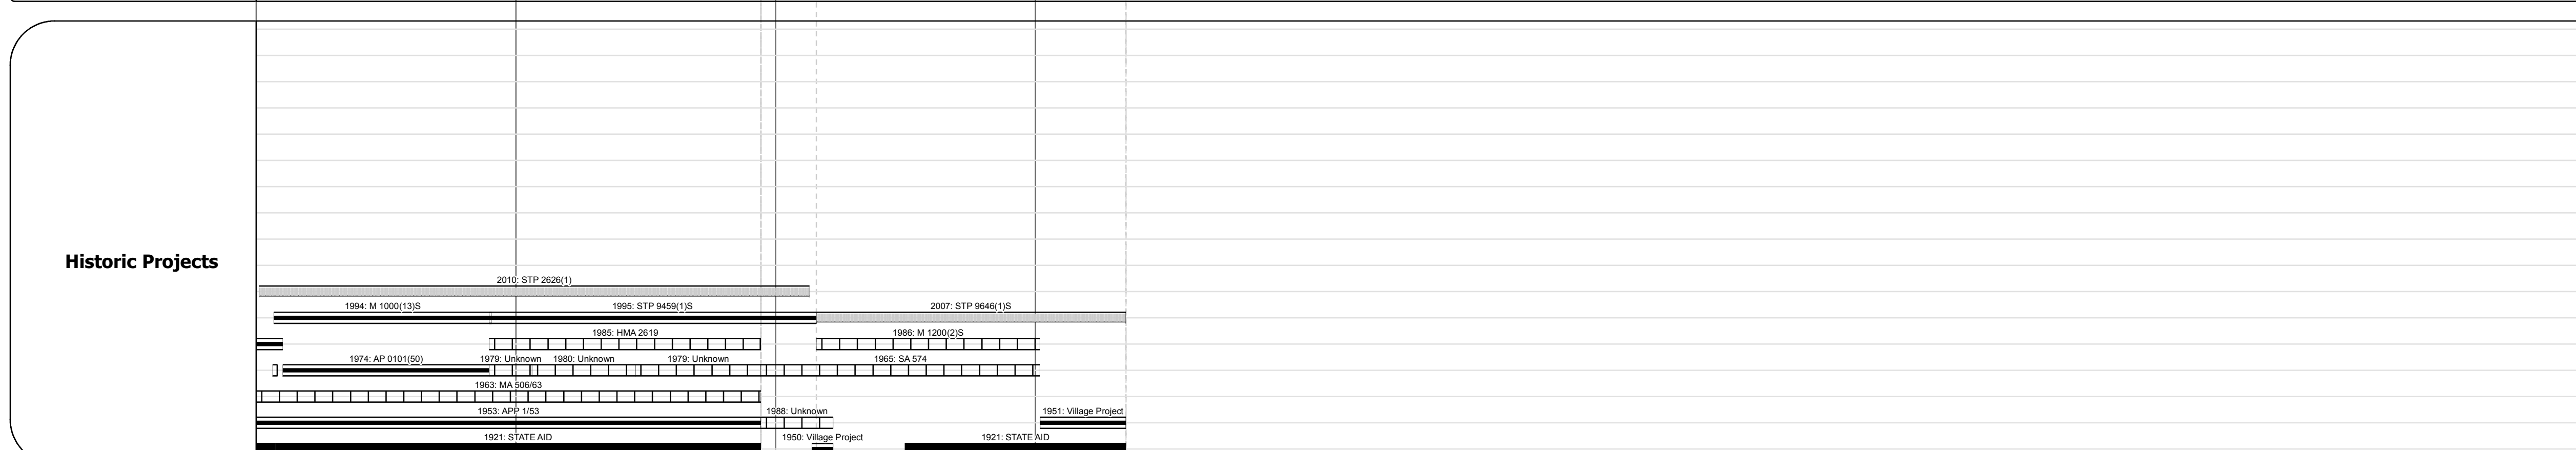
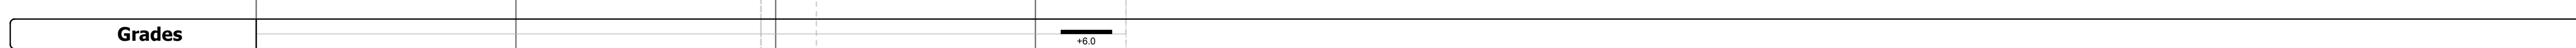
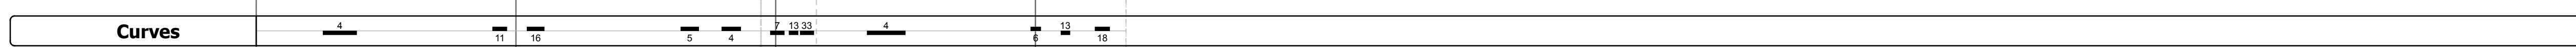
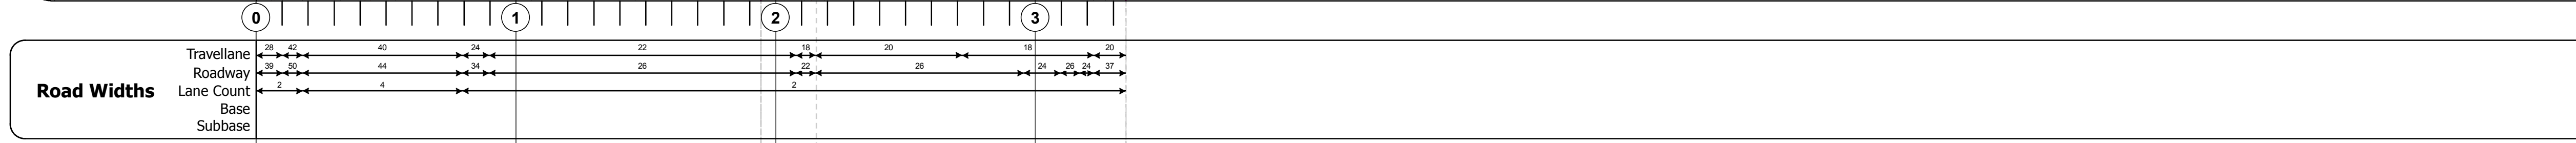
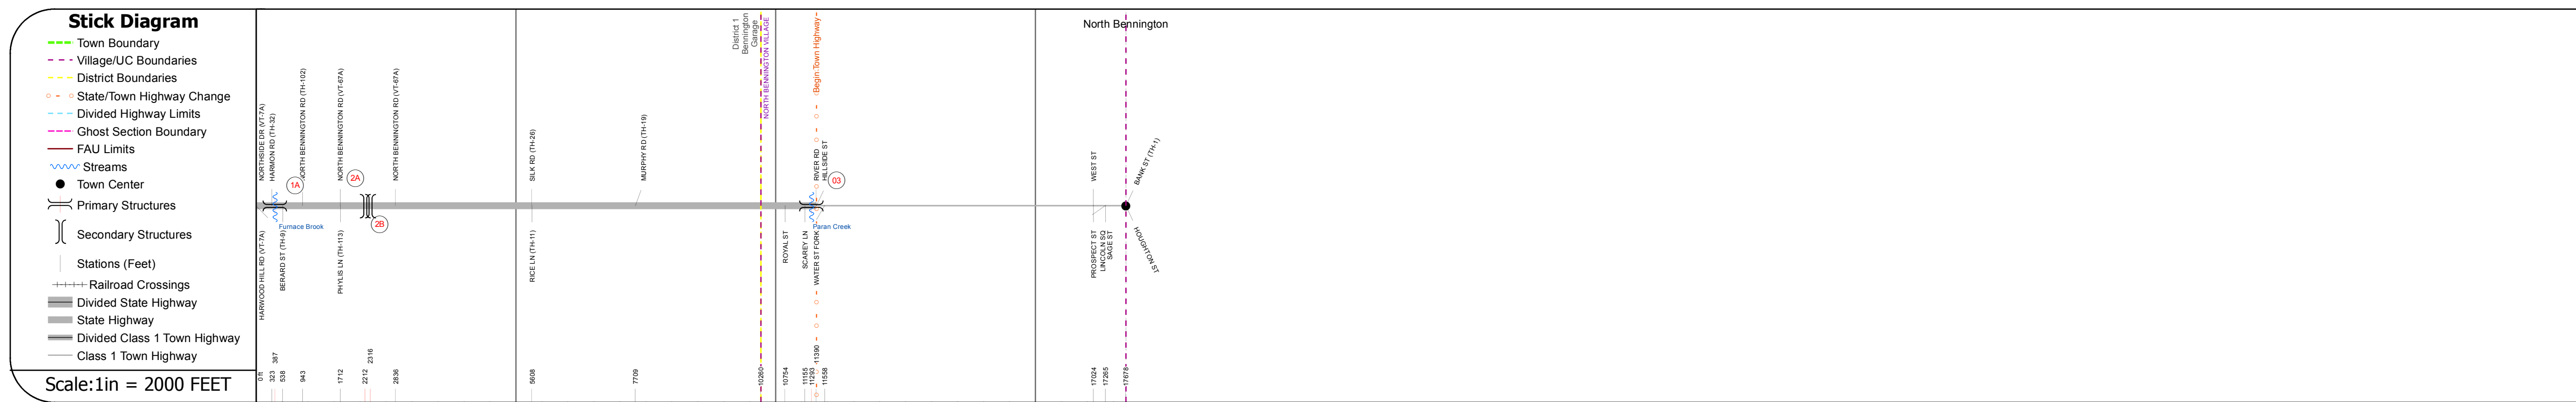
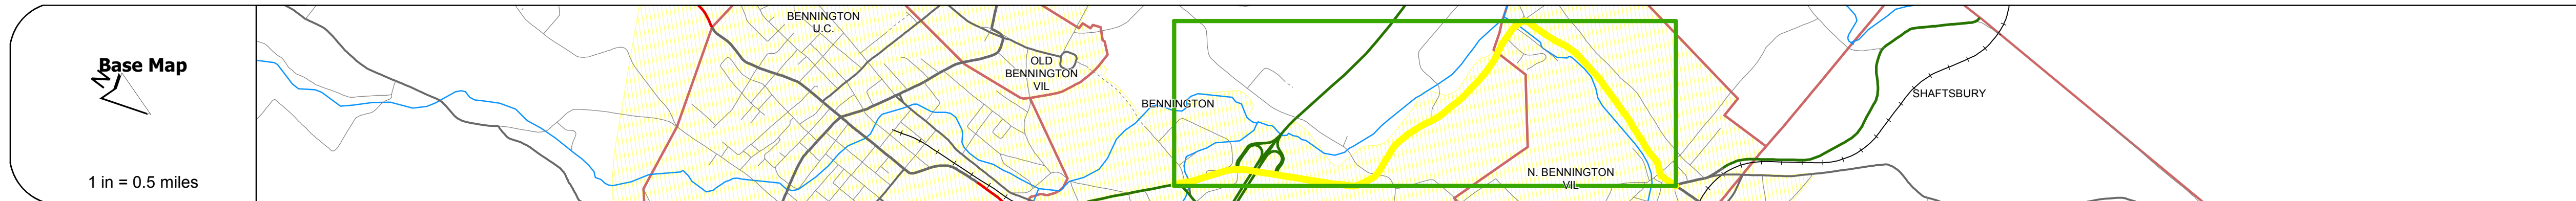


DISTRICT	TOWN	ROUTE
1	BENNINGTON	VT-67A

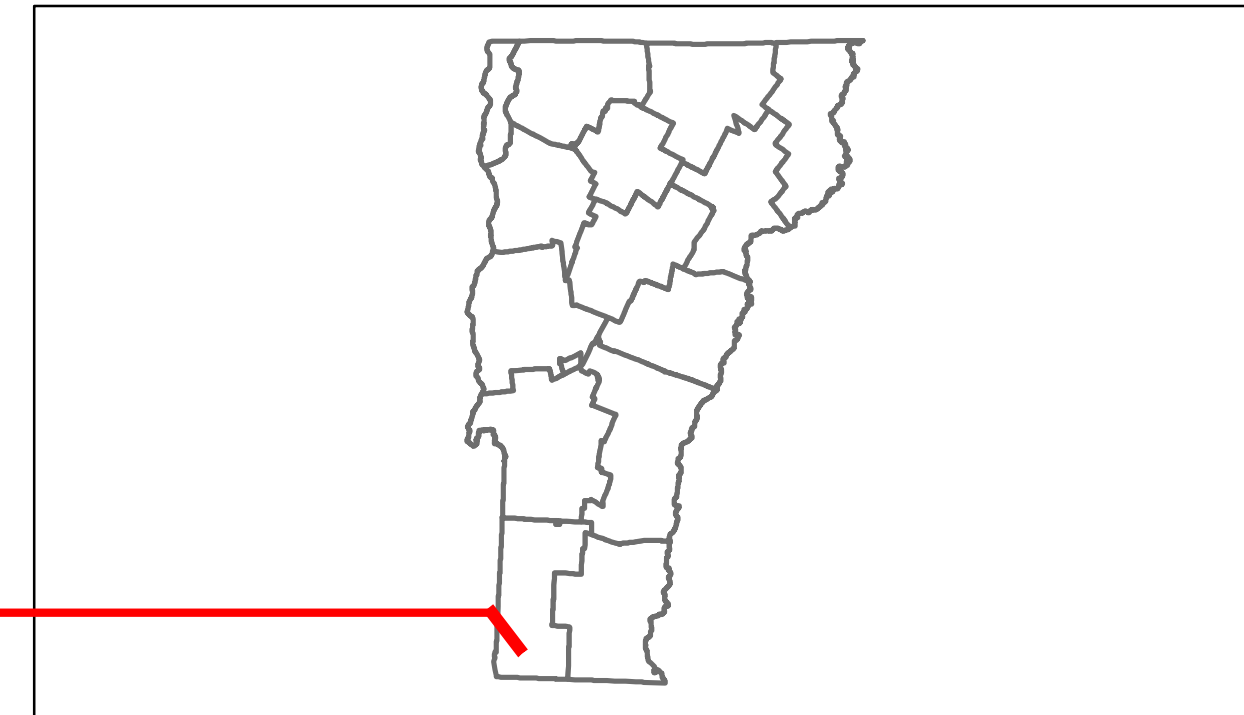

DESCRIPTION BLOCK

Bridge 1A:
Slab - 1964
Structure No. 201000001A02022
Length: 30'
Width: 51.2'
Facility Carried: VT 0067A ALT
Bridge Type: CONCRETE SLAB
Features Intersected: FURNACE BROOK
Surface: Bituminous
Maintenance/Ownership: State

Bridge 2A:
Stringer/multi-beam or girder - 1973
Structure No. 200012002A02022
Length: 182'
Height: 0.0'
Weight Limit: 0
Facility Carried: VT 0067A ALT
Bridge Type: 3-SPAN CONT WLD GDR
Features Intersected: VT67 A UNDER VT279

Bridge 2B:
Stringer/multi-beam or girder - 1973
Structure No. 200012002B02022
Length: 182'
Height: 0.0'
Weight Limit: 0
Facility Carried: VT 0067A ALT
Bridge Type: 3-SPAN CONT WLD GDR
Features Intersected: VT67 A UNDER VT 279

Bridge 3:
Tee Beam - 1921
Structure No. 201200000302022
Length: 30'
Width: 26.3'
Facility Carried: VT 0067A ALT
Bridge Type: CONC. T-BM w/SLAB
Features Intersected: PARAN CREEK
Surface: Bituminous
Maintenance/Ownership: State

Historic Projects <ul style="list-style-type: none"> Retreatment Resurface Unknown Bituminous Mix Skimpy Mix Bituminous Seal Concrete Gravel Surface Treated Gravel Plant Mix Reclaimed Base and Bituminous Concrete 	Functional Class <ul style="list-style-type: none"> 1 2 3 4 5 6 7 8 9 10 11 12 13 14 15 16 17 18 19 	Curves <ul style="list-style-type: none"> curve left curve right 	Road Widths (ft)	Traffic Counters (counter ID)	AADT (count)	Crash Locations <ul style="list-style-type: none"> Fatal Injury Property Damage Only Unknown Crash Type 	Mileage by Functional Class By Sheet 1200 16 - Urban - Minor Arterial 1,405 1000 16 - Urban - Minor Arterial 1,943 Total Mileage: 3.348 mi	Mileage by Town By Sheet BENNINGTON - V067A0202 3.348 of 3.348 Total Mileage: 3.348 mi	DISTRICT 1	TOWN BENNINGTON	Date: 04/02/14	ROUTE VT-67A ETE mileage: 0.0 to 3.348
---	--	--	----------------------------	---	------------------------	---	---	--	----------------------	---------------------------	-----------------------	---