



Route Log Progress Chart

DRAFT Please Note: Errors and Omissions May Exist. Contact the VTrans Mapping Unit with questions or concerns.

DISTRICT TOWN ROUTE STAMFORD VT-100

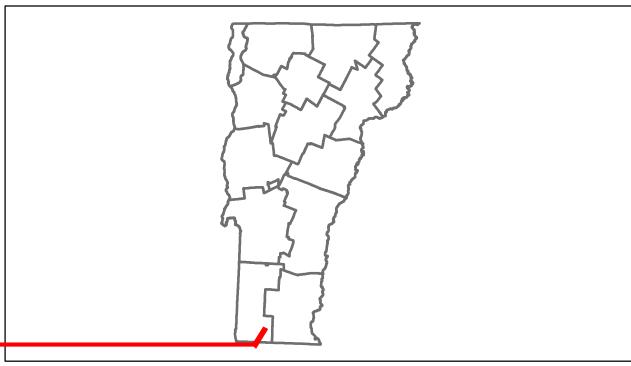

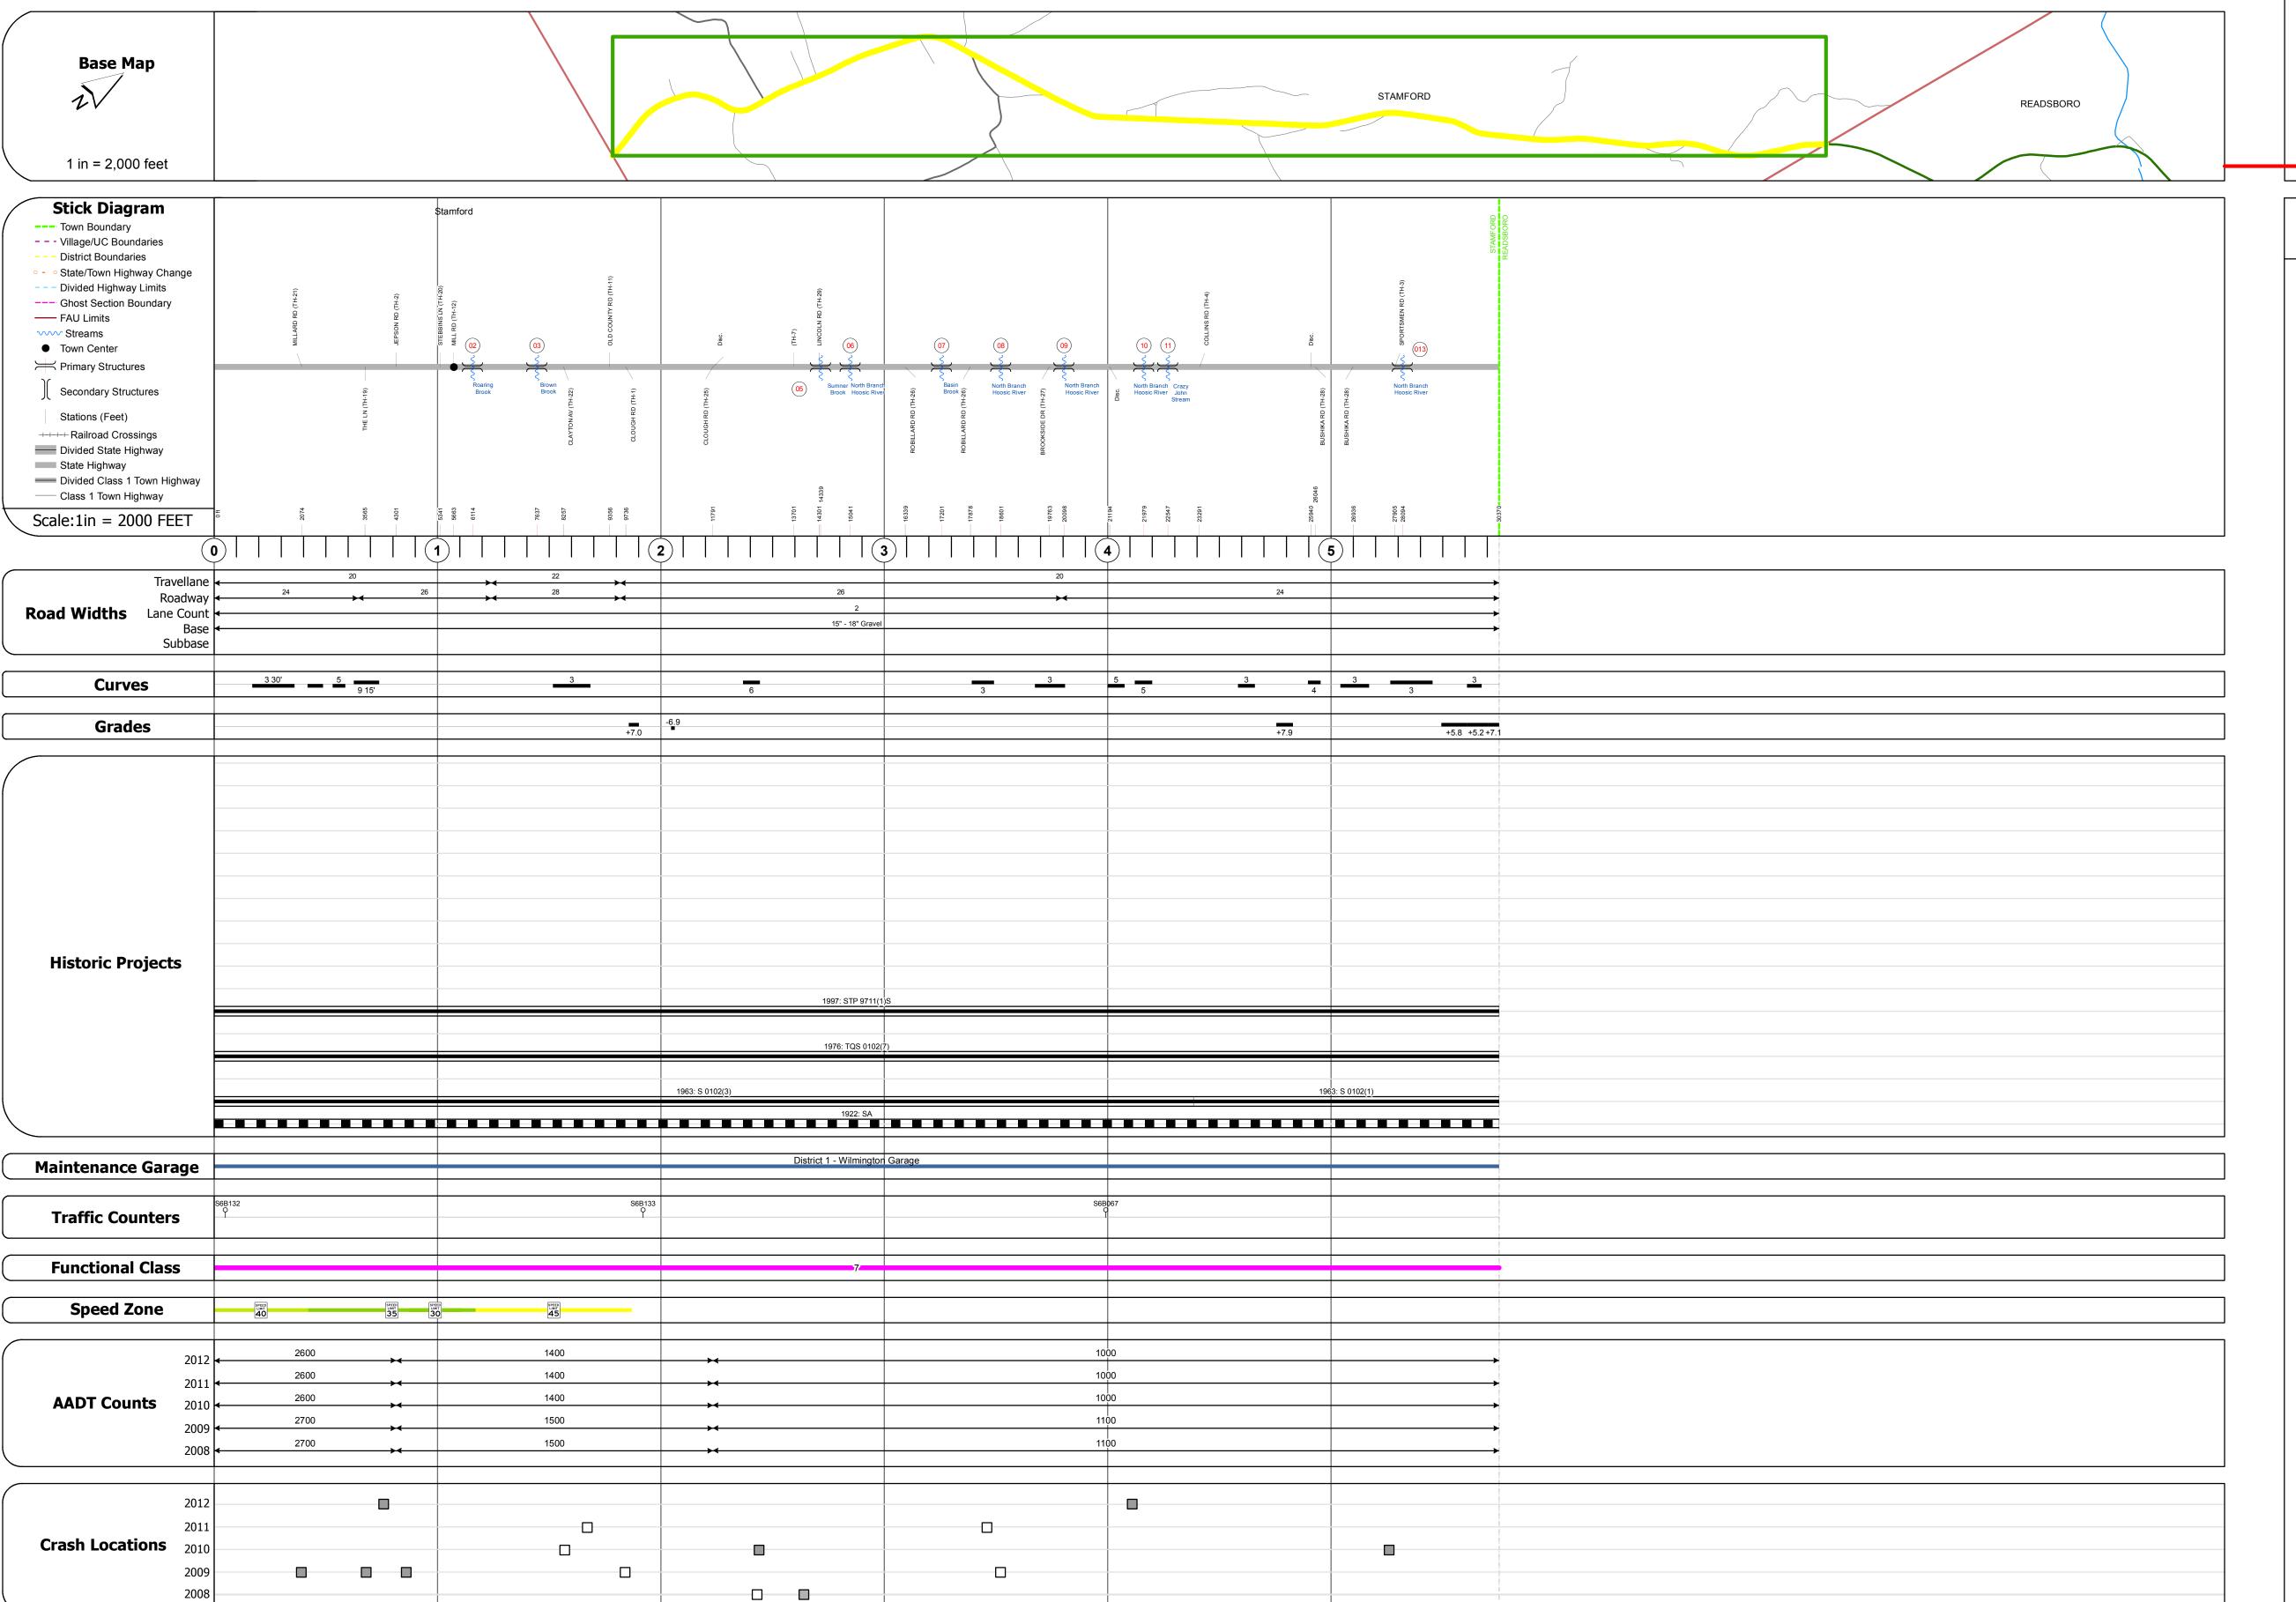

DESCRIPTION BLOCK
Bridge 2: Stringer/multi-beam or girder - 1963 Structure No. 200102000202142 Length: 44' Width: 35.0' Facility Carried: VT 00100 ML Bridge Type: ROLLED BEAM Features Intersected: ROARING BROOK Surface: Bituminous Maintenance/Ownership: State
Culvert 3: Culvert - 1963 Structure No. 300102000302141 Length: 12' Width: 32.0' Under Clearance: 4.0' Facility Carried: VT100 Bridge Type: RC BOX Features Intersected: BROWN BROOK Surface: Bituminous Maintenance: State
Culvert 5: Culvert - 1963 Structure No. 300102000502141 Length: 6' Under Clearance: 2.5' Facility Carried: VT100 Bridge Type: ACCGMPA Features Intersected: SUMMER BROOK Maintenance: State
Bridge 6: Stringer/multi-beam or girder - 1963 Structure No. 200102000602142 Length: 99' Width: 29.7' Facility Carried: VT 00100 ML Bridge Type: ROLLED BEAM Features Intersected: NO. BR. HOOSIC RIVER Surface: Bituminous Maintenance/Ownership: State
Culvert 7: Culvert - 1963 Structure No. 300102000702141 Length: 8' Under Clearance: 9.0' Facility Carried: VT100 Bridge Type: CGMPP Features Intersected: BASIN BROOK Maintenance: State
Bridge 8: Stringer/multi-beam or girder - 1963 Structure No. 200102000802142 Length: 39' Width: 29.7' Facility Carried: VT 00100 ML Bridge Type: ROLLED BEAM Features Intersected: NO. BR. HOOSIC RIVER Surface: Bituminous Maintenance/Ownership: State
Bridge 9: Stringer/multi-beam or girder - 1963 Structure No. 200102000902142 Length: 89' Width: 31.6' Facility Carried: VT 00100 ML Bridge Type: ROLLED BEAM Features Intersected: NO. BR. HOOSIC RIVER Surface: Bituminous Maintenance/Ownership: State
Bridge 10: Stringer/multi-beam or girder - 1963 Structure No. 200102001002142 Length: 64' Width: 31.0' Facility Carried: VT 00100 ML Bridge Type: ROLLED BEAM Features Intersected: NO. BR. HOOSIC RIVER Surface: Bituminous Maintenance/Ownership: State
Bridge 11: Slab - 1963 Structure No. 200102001102142 Length: 28' Width: 30.7' Facility Carried: VT 00100 ML Bridge Type: CONCRETE SLAB Features Intersected: CRAZY JOHN STREAM Surface: Bituminous Maintenance/Ownership: State
Culvert 13: Culvert - 1998 Structure No. 300102001302141 Length: 11' Under Clearance: 7.0' Facility Carried: VT100

ROUTE

VT-100

ETE mileage:

0.0 to 5.752

Facility Carried: VT100
Bridge Type: RC BOX (Segmental)
Features Intersected: NO.BRANCH HOOSIC R.

Maintenance: State