





Route Log Progress Chart

DRAFT

Please Note: Errors and Omissions May Exist.
Contact the VTrans Mapping Unit with questions or concerns.

DISTRICT	TOWN	ROUTE
9	TROY	VT-100

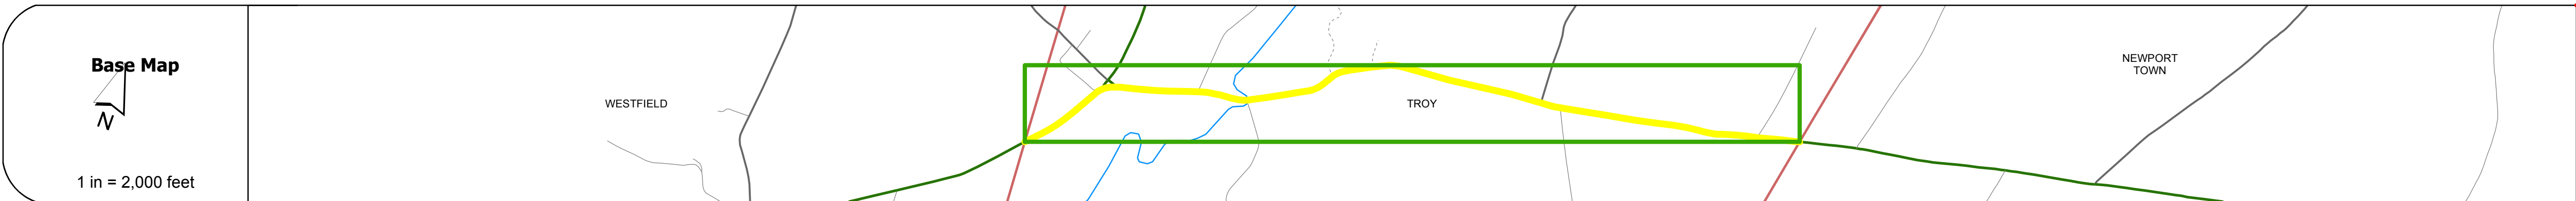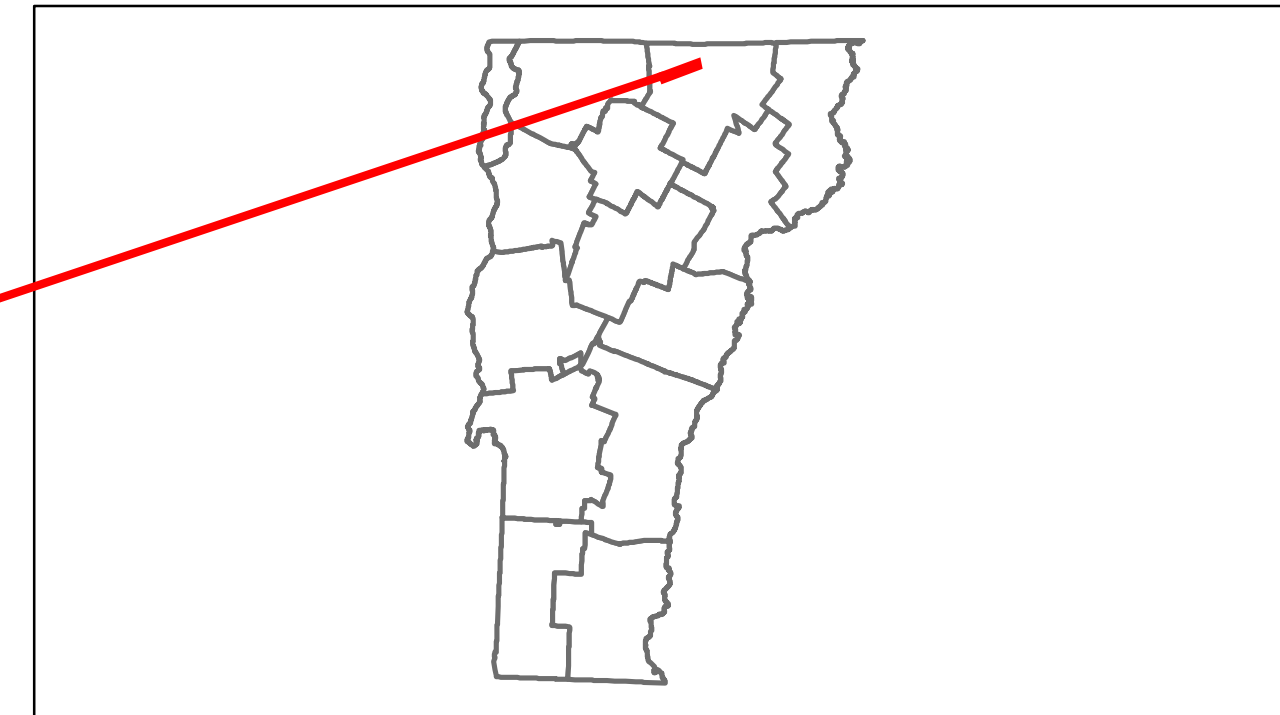

DESCRIPTION BLOCK
<p>Bridge 251: Slab - 1930 Structure No. 300029025110171 Length: 19' Width: 30.5' Under Clearance: 5.0' Facility Carried: VT 100 Bridge Type: CONCRETE SLAB Features Intersected: COBURN BROOK Surface: Bituminous Maintenance: State</p> <p>Bridge 252: Tee Beam - 1929 Structure No. 200029025210172 Length: 147' Width: 27.5' Facility Carried: VT 00100 ML Bridge Type: 3 SP CONC TBEAM Features Intersected: MISSISQUOI RIVER Surface: Bituminous Maintenance/Ownership: State</p>

Road Widths	Travellane	Roadway	Lane Count	Base	Subbase

Curves

Grades

Historic Projects

Maintenance Garage

Traffic Counters

Functional Class

Speed Zone

ADT Counts	2012	2011	2010	2009	2008

Crash Locations	2012	2011	2010	2009	2008

Historic Projects Retirement, Resurface, Unknown, Bituminous Mix, Skippy Mix, Bituminous Seal, Bituminous Concrete, Surface Treated Gravel, Plant Mix, Reclaimed Base and Bituminous Concrete, Concrete	Functional Class 1, 2, 6, 7, 8, 11, 12, 14, 16, 17, 19	Curves curve left, curve right	Road Widths (ft)	ADT (count)	Mileage by Functional Class By Sheet 029-2 6 - Rural - Minor Arterial 3.122	Mileage by Town By Sheet TROY - V100-1017 3.122 of 3.122	DISTRICT 9	TOWN TROY	Date: 04/02/14	ROUTE VT-100 ETE mileage: 188.264 to 191.386
Crash Locations Fatal, Injury, Property Damage Only, Unknown Crash Type						Total Mileage: 3.122 mi		1 of 1 TWN mileage: 0.0 to 3.122		