
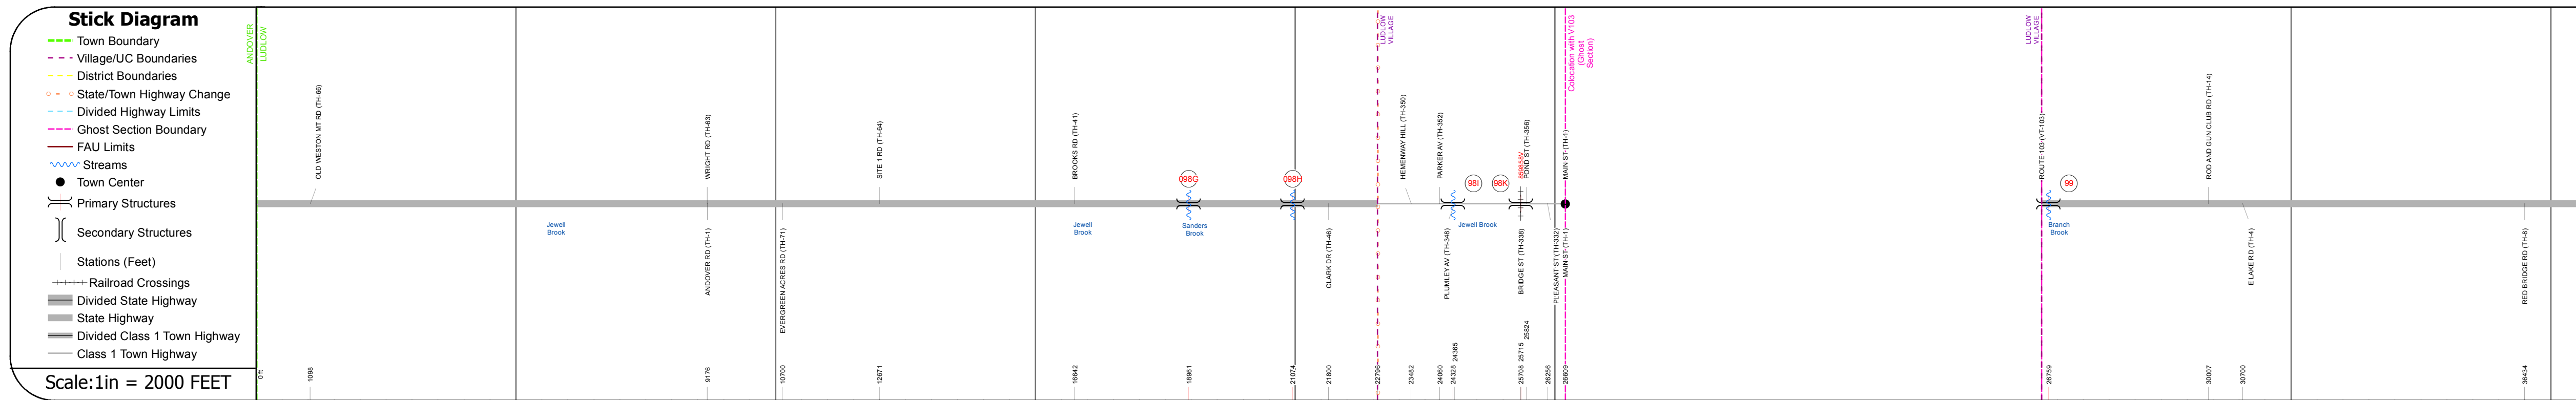
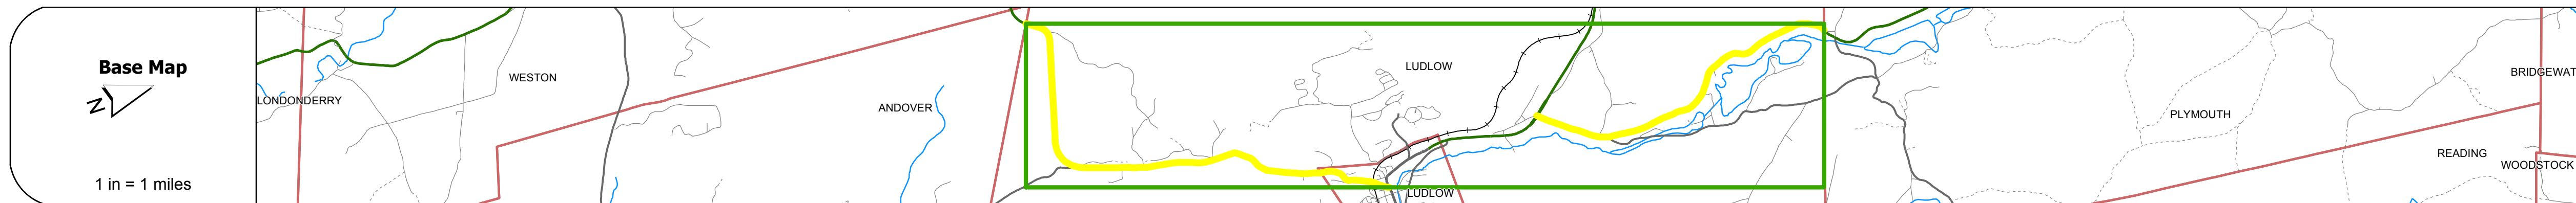



DISTRICT	TOWN	ROUTE
3	LUDLOW	VT-100

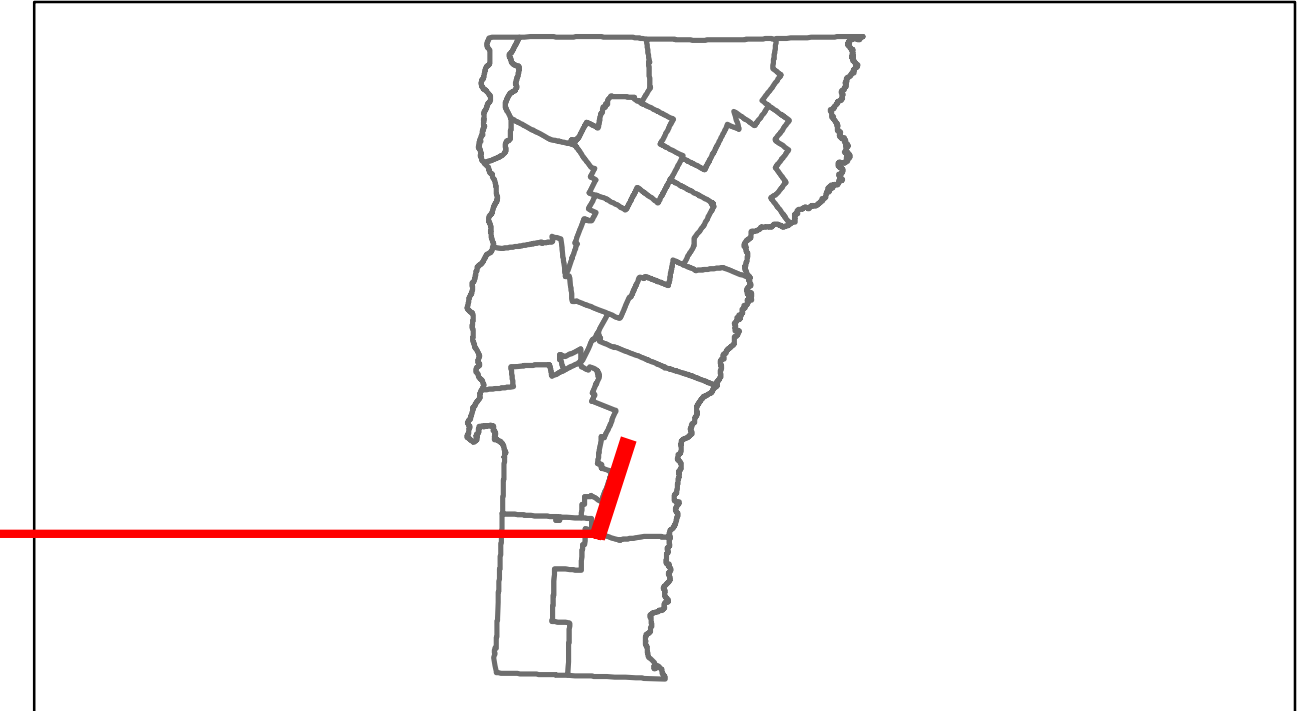

Station	0	1	2	3	4	5	6	7
Travellane		22			18			22
Roadway		30			22			26
Lane Count								2
Base								
Subbase			18" Gravel					

Curves	8	4		11			5	6	9
--------	---	---	--	----	--	--	---	---	---

Grades	+4.3	-5.8	-3.9	-5.4	-6.8	-8.0	-7.0	-9.0	-9.7	-9.0	-10.0	-12.0	-4.2			
--------	------	------	------	------	------	------	------	------	------	------	-------	-------	------	--	--	--

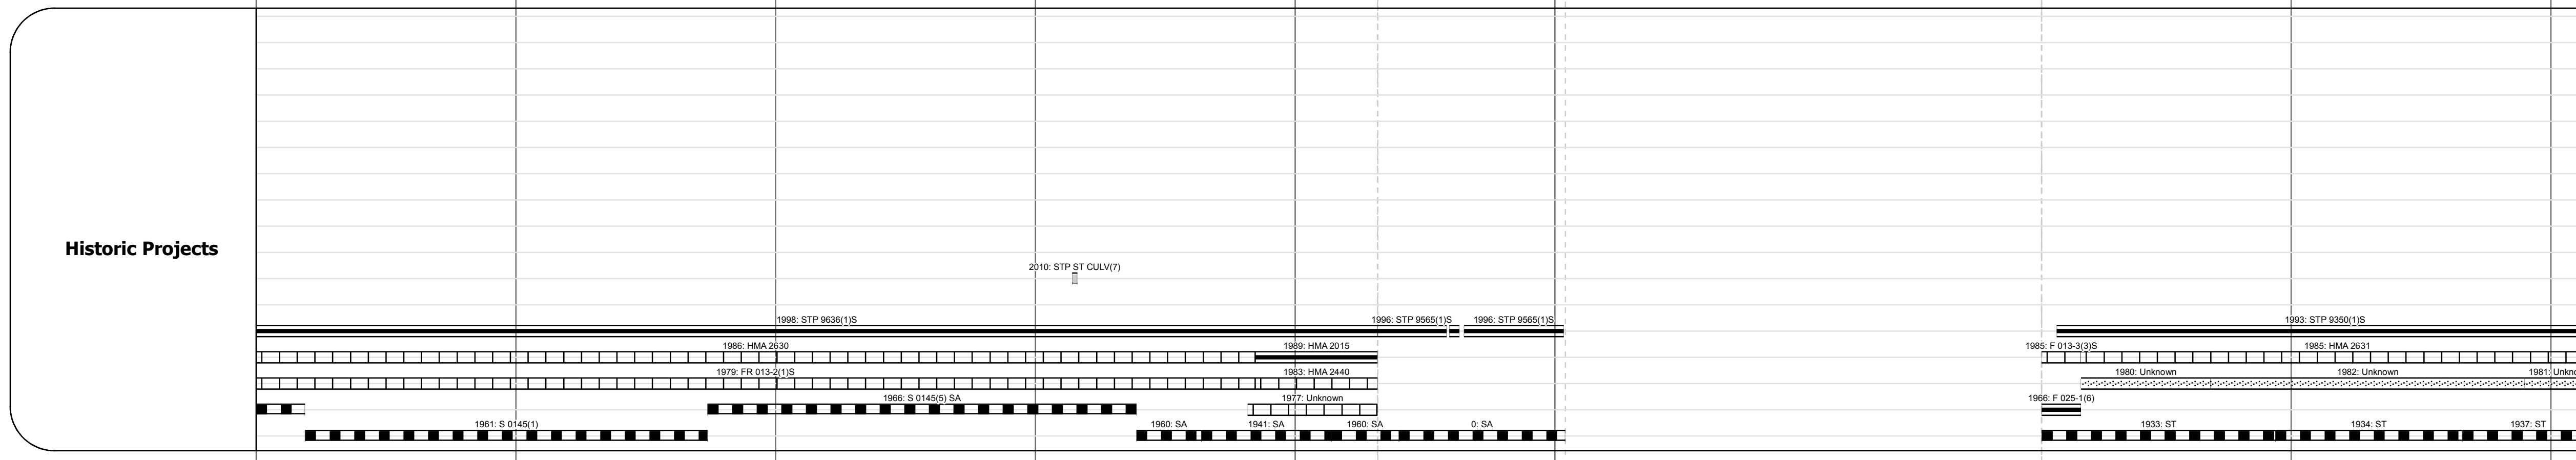


Maintenance Garage	District 3 - Ludlow Garage	(Not State Maintained)	District 3 - Ludlow Garage
--------------------	----------------------------	------------------------	----------------------------

Traffic Counters	887364	887363	887210	887204	887156	887473
------------------	--------	--------	--------	--------	--------	--------

Functional Class	6	6
------------------	---	---

Speed Zone	40	45
------------	----	----

Year	2012	2011	2010	2009	2008
1100	1100	1800	1800	2000	2200
1800	1700	1700	1900	2100	2200
2400	2400	2600	2900	3200	
3000	3000	3000	2800	2600	
2600	2600	2600	2600	2500	

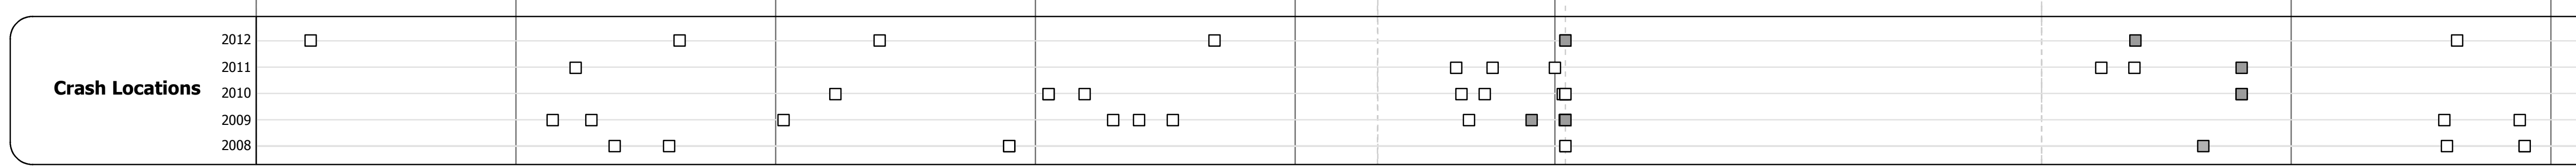

DESCRIPTION BLOCK	
<p>Bridge 98G: Slab - 1919 Structure No. 300013098G14101 Length: 22' Width: 26.5' Under Clearance: 5.0' Facility Carried: VT 100 Bridge Type: CONCRETE SLAB Features Intersected: SANDERS BROOK Surface: Bituminous Maintenance: State</p>	
<p>Bridge 98H: Slab - 1919 Structure No. 300013098H14101 Length: 8' Width: 27.0' Under Clearance: 2.0' Facility Carried: VT100 Bridge Type: CONCRETE SLAB Features Intersected: BROOK Surface: Bituminous Maintenance: State</p>	
<p>Bridge 98I: Slab - 1995 Structure No. 200013098I14102 Length: 45' Width: 33.5' Facility Carried: VT 00100 ML Bridge Type: CONCRETE SLAB Features Intersected: JEWELL BROOK Surface: Bituminous Maintenance/Ownership: Town</p>	
<p>Bridge 98K: Truss - deck - 1900 Structure No. 200013098K14102 Length: 292' Height: 0.0' Facility Carried: RAILROAD Bridge Type: 2 SP-STL DECK TRUSS Features Intersected: GMRRR OVER VT100/JEWELL</p>	
<p>Bridge 99: Stringer/multi-beam or girder - 1966 Structure No. 200013099914102 Length: 84' Width: 34.0' Facility Carried: VT 00100 ML Bridge Type: ROLLED BEAM Features Intersected: BRANCH BROOK Surface: Bituminous Maintenance/Ownership: State</p>	
<p>Culvert 102: Culvert - 1919 Structure No. 300013010214101 Length: 6' Under Clearance: 6.0' Facility Carried: VT100 Bridge Type: ACCGMP Features Intersected: BROOK Maintenance: State</p>	

Historic Projects Retreatment Resurface Unknown Bituminous Mix Skimmy Mix Bituminous Seal Concrete	Functional Class 1 7 12 17 2 8 14 19 6 11 16	Curves curve left curve right	Road Widths (ft)	Traffic Counters (counter ID)	Crash Locations Fatal Injury Property Damage Only Unknown Crash Type	Mileage by Functional Class By Sheet 013-3 6 - Rural - Minor Arterial 3.960 013-2 6 - Rural - Minor Arterial 5.040	Mileage by Town By Sheet LUDLOW - V100-1410 9.0 of 10.304 Ghost Section - VT-103 (2.225 to 4.059) 1.834	DISTRICT 3	TOWN LUDLOW	Date: 04/02/14	ROUTE VT-100 ETE mileage: 66.888 to 75.888
						Total Mileage: 9.000 mi	Total Mileage: 9.0 mi	1 of 2 TWN mileage: 0.0 to 9.0			