






# Route Log Progress Chart





**DRAFT**

Please Note: Errors and Omissions May Exist.  
Contact the VTrans Mapping Unit with questions or concerns.

DISTRICT	TOWN	ROUTE
9	BRUNSWICK	VT-102

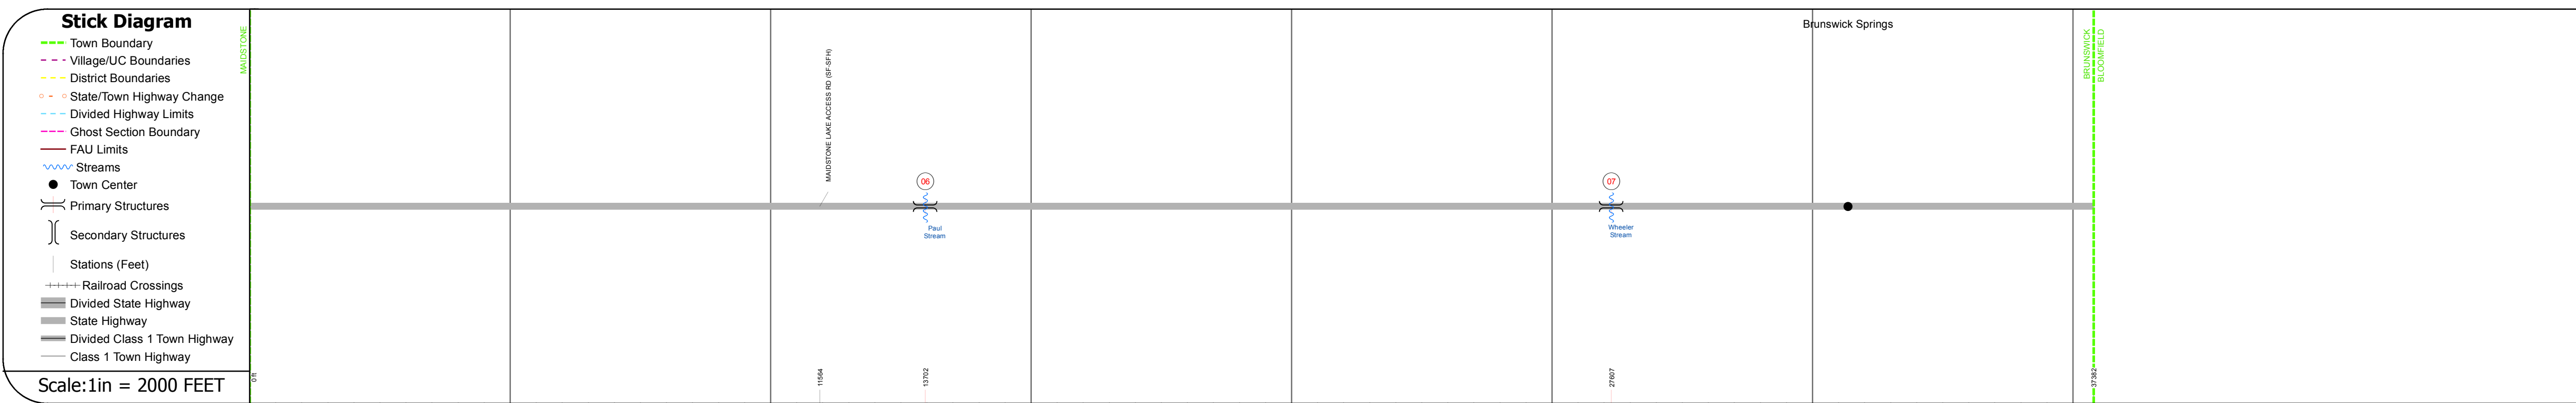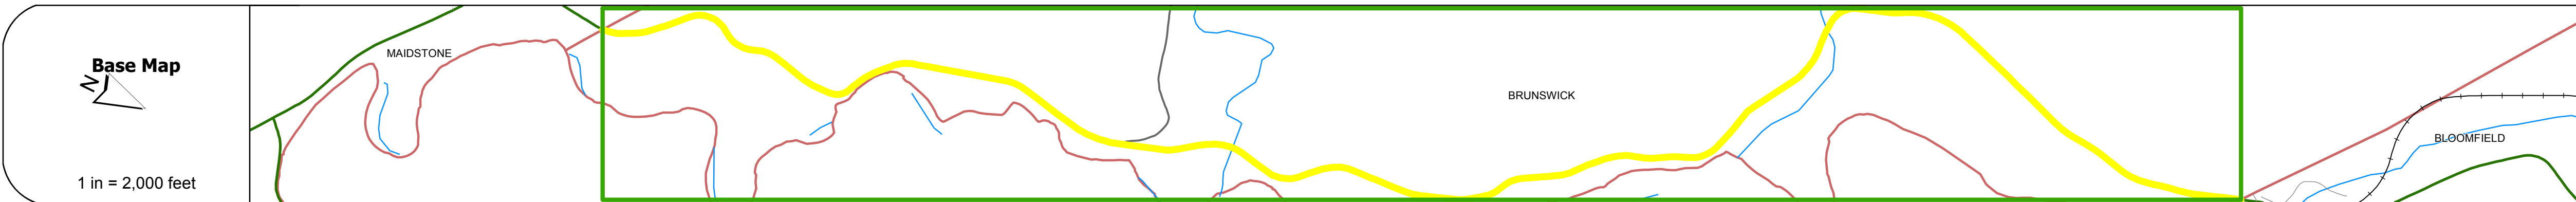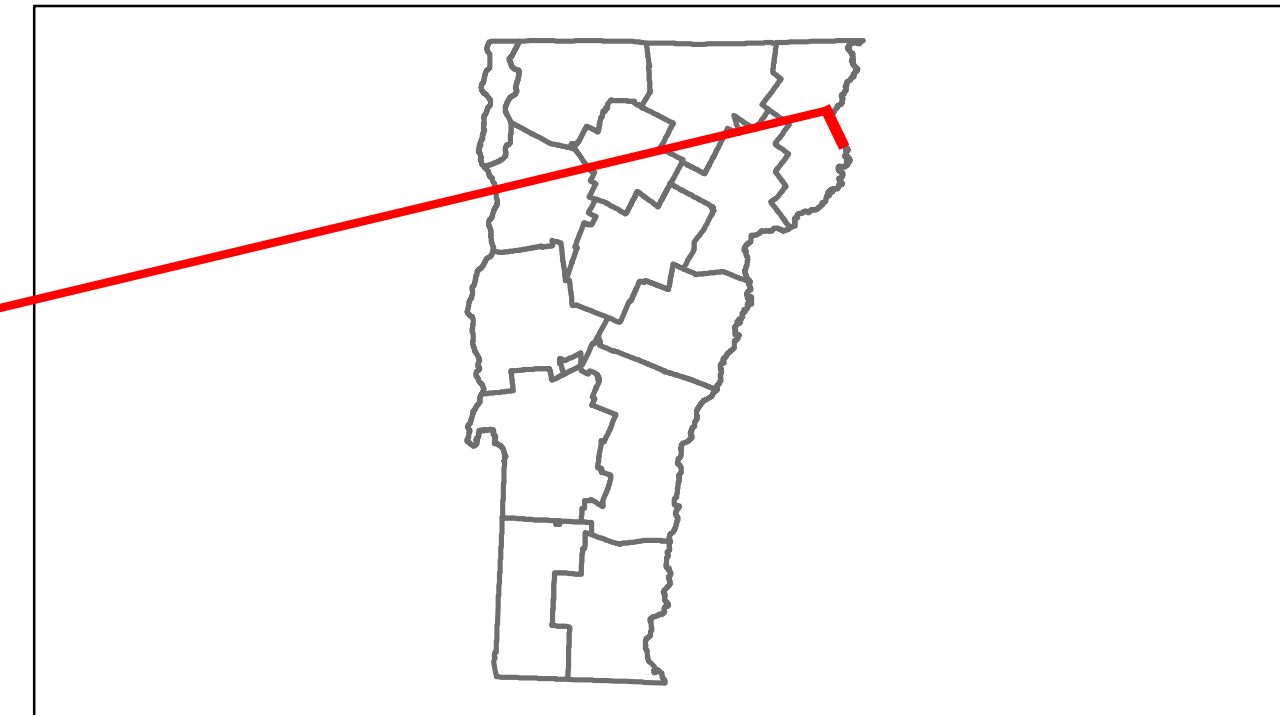

DESCRIPTION BLOCK	
<p><b>Bridge 6:</b> Tee Beam - 1932 Structure No. 20027100605052 Length: 109' Width: 19.9' Facility Carried: VT 00102 ML Bridge Type: 3 SP CONC TBEAM Features Intersected: PAUL STREAM Surface: Bituminous Maintenance/Ownership: State</p>	
<p><b>Bridge 7:</b> Tee Beam - 1929 Structure No. 20027100705052 Length: 23' Width: 29.2' Facility Carried: VT 00102 ML Bridge Type: BURIED TBM AND SLAB Features Intersected: WHEELER STREAM Maintenance/Ownership: State</p>	

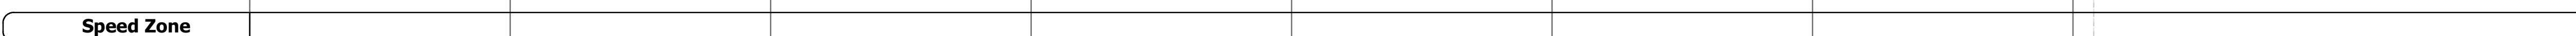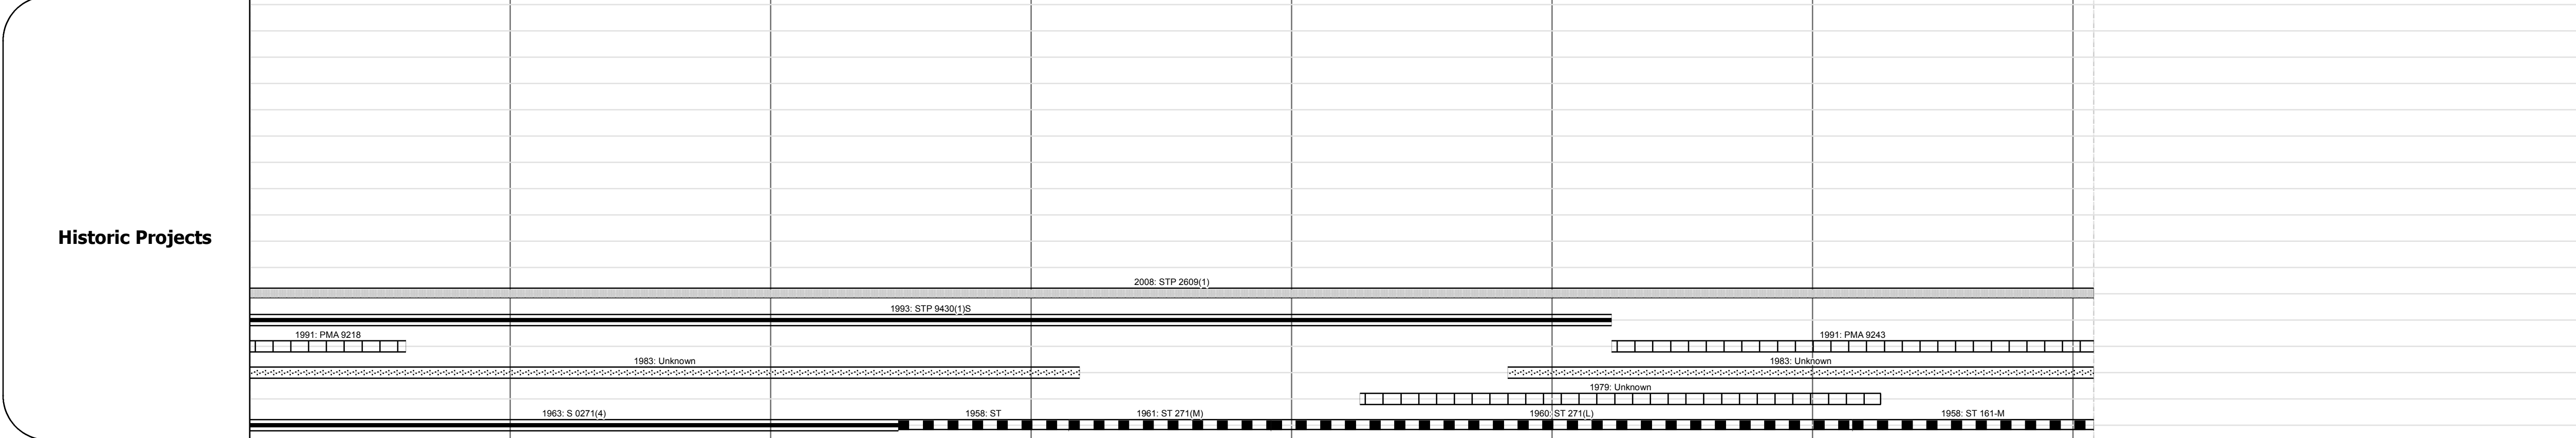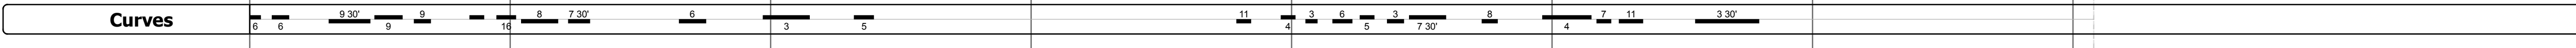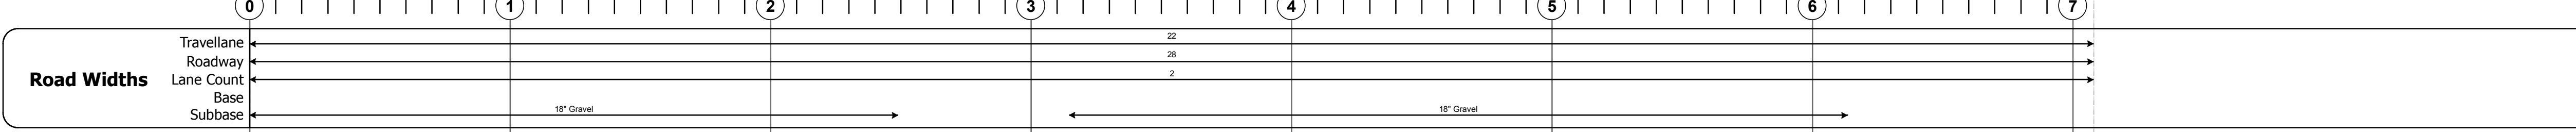

Year	ADT Counts
2012	550
2011	550
2010	540
2009	520
2008	490

Year	Crash Locations
2012	
2011	
2010	
2009	
2008	

<b>Historic Projects</b> Retreatment, Resurface, Unknown, Bituminous Mix, Skimmy Mix, Bituminous Seal, Gravel, Surface Treated Gravel, Plant Mix, Reclaimed Base and Bituminous Concrete, Concrete	<b>Functional Class</b> 1-19, 6-16 <b>Speed Zones</b> 25, 30, 35, 40, 45, 50, 55, 60, 65	<b>Curves</b> curve left, curve right <b>Grades</b> grade up, grade down	<b>Road Widths</b> (ft) <b>Traffic Counters</b> (counter ID)	<b>ADT</b> (count) <b>Crash Locations</b> Fatal, Injury, Property Damage Only, Unknown Crash Type	<b>Mileage by Functional Class By Sheet</b> 0271 7 - Rural - Major collector 7.080 <b>Total Mileage: 7.080 mi</b>	<b>Mileage by Town By Sheet</b> BRUNSWICK - V102-0505 7.08 of 7.08 <b>Total Mileage: 7.08 mi</b>	<b>DISTRICT</b> 9	<b>TOWN</b> BRUNSWICK	<b>Date:</b> 04/02/14 <b>1 of 1</b> TWN mileage: 0.0 to 7.08	<b>ROUTE</b> VT-102 ETE mileage: 15.571 to 22.651
---	---------------------------------------------------------------------------------------------------	-----------------------------------------------------------------------------------	-----------------------------------------------------------------------	---	---	---	----------------------	--------------------------	--------------------------------------------------------------------	---------------------------------------------------------