















# Route Log Progress Chart

**DRAFT**

Please Note: Errors and Omissions May Exist.  
Contact the VTrans Mapping Unit with questions or concerns.

DISTRICT	TOWN	ROUTE
3	LUDLOW	VT-103

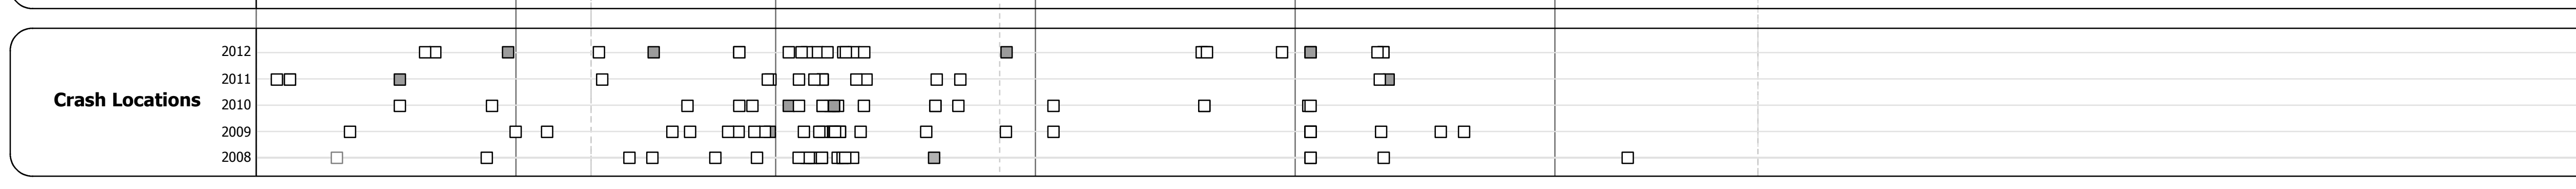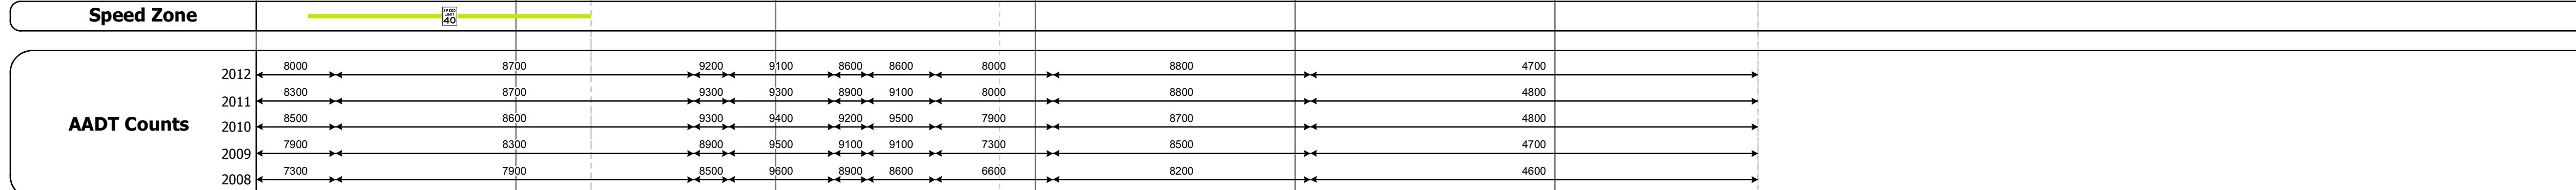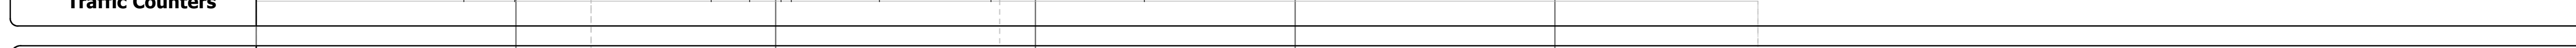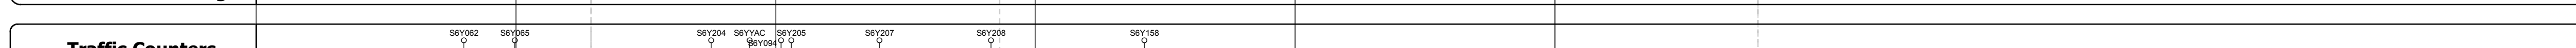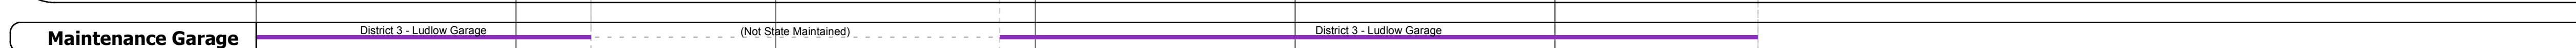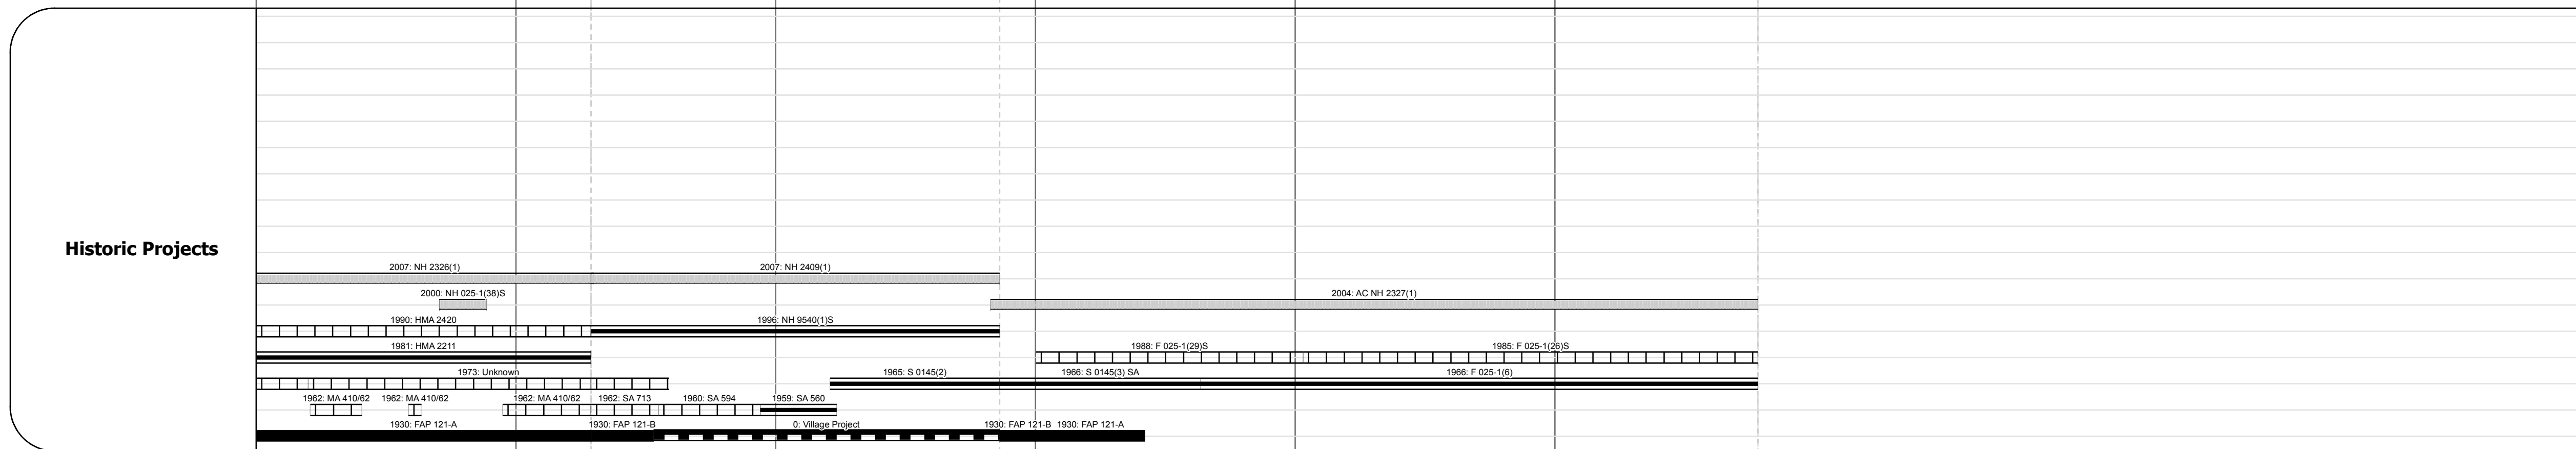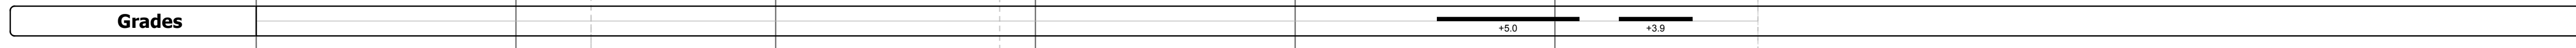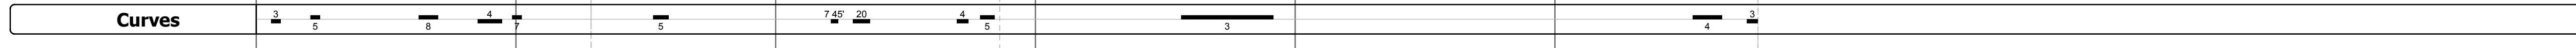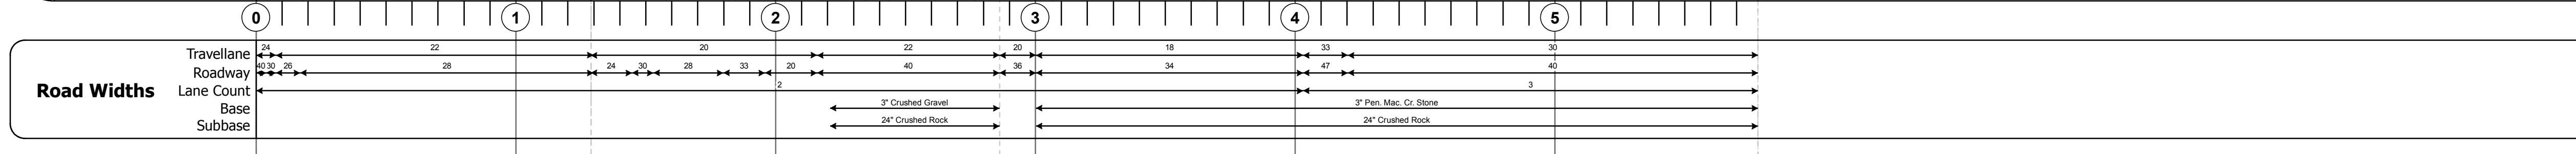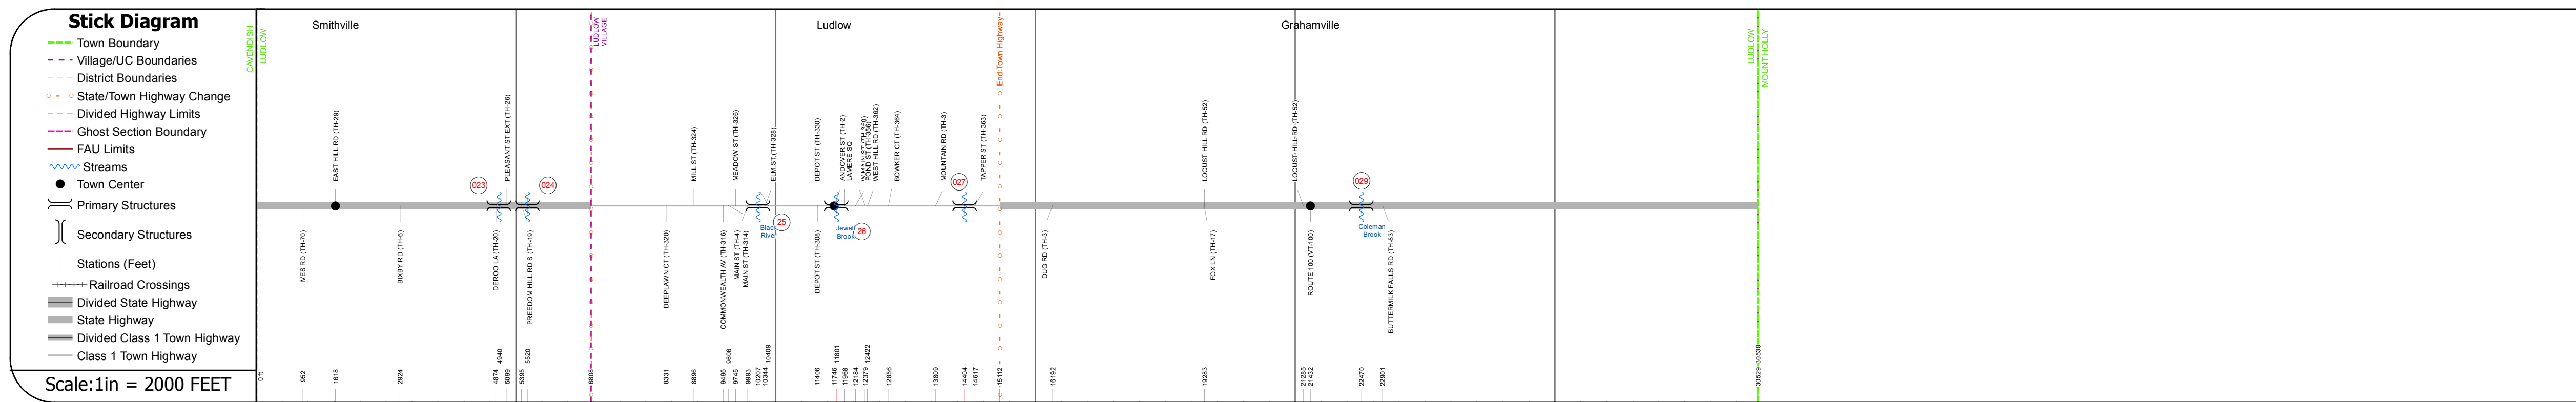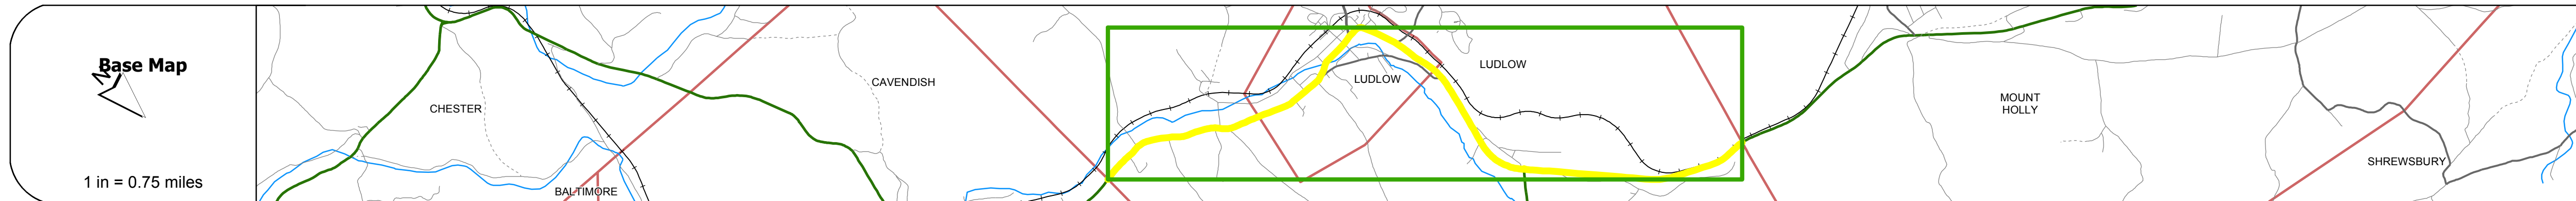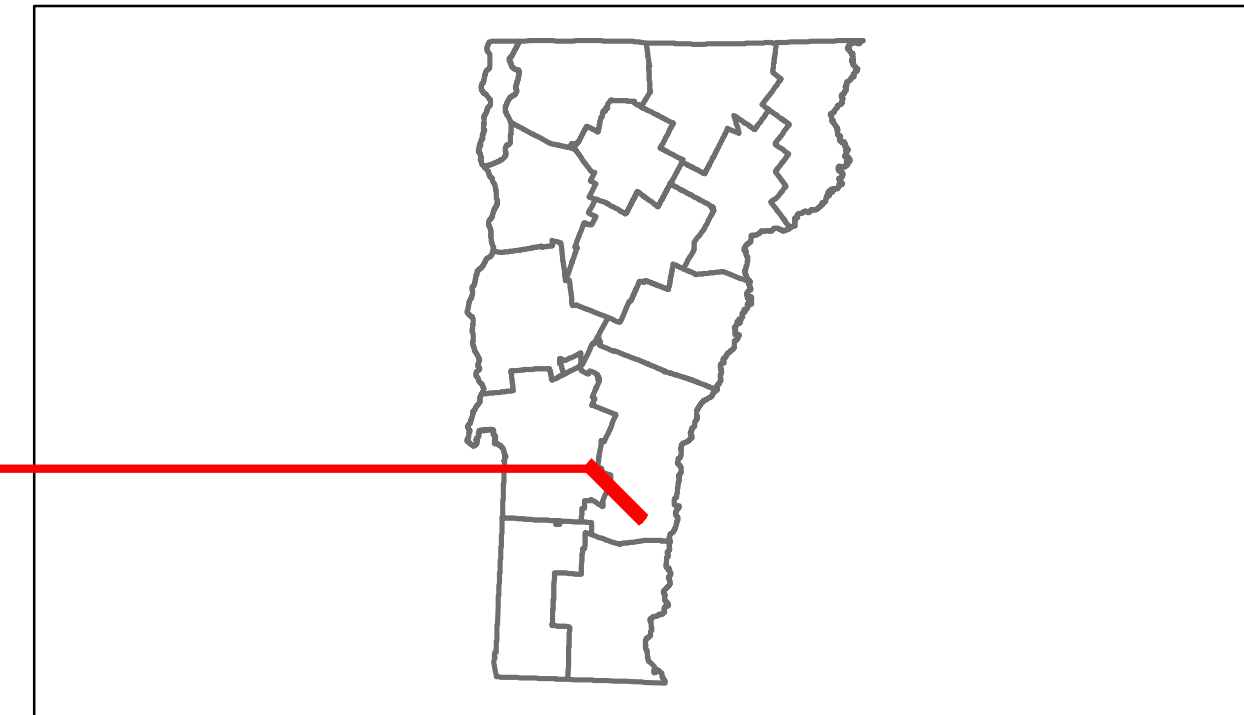

## DESCRIPTION BLOCK

**Culvert 23:**  
Culvert - 1930  
Structure No. 300025002314101  
Length: 10'  
Width: 25.0'  
Under Clearance: 5.0'  
Facility Carried: VT 103  
Bridge Type: STONE SLAB / CGMPA  
Features Intersected: BROOK  
Maintenance: State

**Culvert 24:**  
Culvert - 1930  
Structure No. 300025002414101  
Length: 10'  
Under Clearance: 4.0'  
Facility Carried: VT 103  
Bridge Type: R C BOX  
Features Intersected: BROOK  
Maintenance: State

**Bridge 25:**  
Tee Beam - 1928  
Structure No. 200025002514102  
Length: 80'  
Width: 23.2'  
Facility Carried: VT 00103 ML  
Bridge Type: 2 SPAN CONC T-BEAM  
Features Intersected: BLACK RIVER  
Surface: Bituminous  
Maintenance/Ownership: Town

**Bridge 26:**  
Stringer/multi-beam or girder - 1931  
Structure No. 200025002614102  
Length: 47'  
Width: 44.0'  
Facility Carried: VT 00103 ML  
Bridge Type: ROLLED BEAM  
Features Intersected: JEWELL BROOK  
Surface: Bituminous  
Maintenance/Ownership: Town

**Culvert 27:**  
Culvert - 1965  
Structure No. 300025002714101  
Length: 14'  
Width: 50.0'  
Under Clearance: 4.0'  
Facility Carried: VT 103  
Bridge Type: R C BOX  
Features Intersected: BRANCH BROOK  
Maintenance: State

**Culvert 28:**  
Culvert - 1966  
Structure No. 300025002814101  
Length: 11'  
Under Clearance: 7.0'  
Facility Carried: VT 103  
Bridge Type: CGMPA  
Features Intersected: COLEMAN BROOK  
Maintenance: State

<b>Historic Projects</b> Retreatment Resurface Unknown Bituminous Mix Skimny Mix Bituminous Seal Concrete Bituminous Concrete Macadam Cold Patch and Bituminous Concrete Concrete	<b>Functional Class</b> 1 2 3 4 5 6 7 8 9 10 11 12 13 14 15 16 17 18 19 <b>Speed Zones</b> 25 30 35 40 45 50 55 60 65	<b>Curves</b> curve left curve right <b>Grades</b> grade up grade down	<b>Road Widths</b> (ft) <b>Traffic Counters</b> (counter ID)	<b>AADT</b> (count) <b>Crash Locations</b> Fatal Injury Property Damage Only Unknown Crash Type	<b>Mileage by Functional Class By Sheet</b> 025-1 2 - Rural - Principal Arterial 5.782 <b>Total Mileage: 5.782 mi</b>	<b>Mileage by Town By Sheet</b> LUDLOW - v103-1410 5.782 of 5.782 <b>Total Mileage: 5.782 mi</b>	<b>DISTRICT</b> 3	<b>TOWN</b> LUDLOW	<b>Date:</b> 04/02/14 <b>1 of 1</b> <b>TWN mileage:</b> 0.0 to 5.782	<b>ROUTE</b> VT-103 <b>ETE mileage:</b> 20.224 to 26.006
--	--	---	---	---	---	--	----------------------	-----------------------	--	--