





Route Log and Progress Chart

DRAFT

Please Note: Errors and Omissions May Exist.
Contact the VTrans Mapping Section with questions or concerns.

DISTRICT	TOWN	ROUTE
7	CABOT	Maj-0249

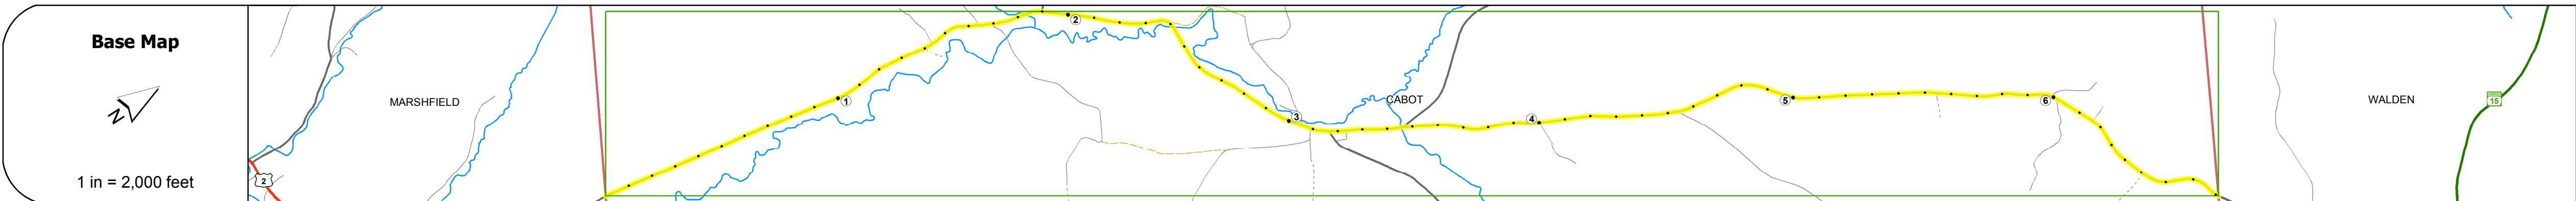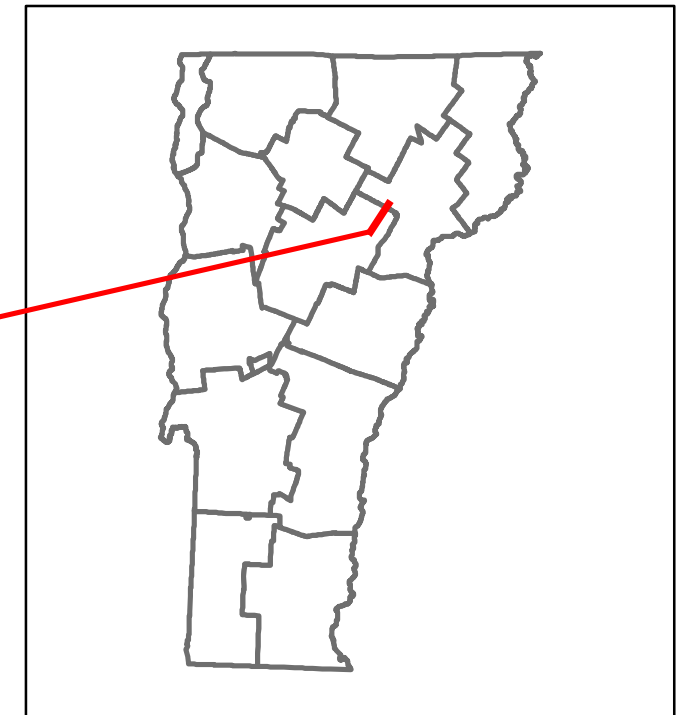

STRUCTURE DESCRIPTIONS

Bridge 7:
Tee Beam - 1942
Structure No: 200249000712042
Length: 33'
Width: 21.7'
Facility Carried: TR 01 FAS 249
Bridge Type: CONCRETE T-BEAM
Features Intersected: WINOOSKI RIVER
Surface: Bituminous
Maintenance/Ownership: Town

Road Widths	Travellane	22	24	20	
Roadway					
Lane Count					
Base					
Subbase					
Curves					
Grades					
Historic Projects					
Maintenance Garage					
Speed Zone					
Functional Class	5				
National Highway System					
Limited Access Highway					
Traffic Counters	W305	W303			
AADT Counts	2014	1700	1500	1900	630
	2013	1700	1500	1900	750
	2012	1700	1600	1900	870
	2011	1700	1600	1900	990
	2010	1700	1700	1900	920
Crash Locations	2014				
	2013				
	2012				
	2011				
	2010				

Historic Projects Unknown, Retreatment, Resurface, Bituminous Mix, Skinny Mix, Bituminous Seal Bituminous Concrete, Surface Treated Gravel, Cold Plane and Bituminous Concrete, Reclaimed Base and Bituminous Concrete, Concrete, Gravel	Functional Class 1- Interstate System, 2- Other Freeways and Expressways, 3- Principal Arterial, 4- Minor Arterial, 5- Major Collector, 6- Minor Collector	Curves Left (degrees), Right Grades grade up, grade down	Road Widths (ft) Traffic Counters (counter ID)	AADT (count)	Mileage by Functional Class By Sheet 0249 5 - Major collector 6.810	Mileage by Town By Sheet CABOT - S02491204 6.81 of 6.81	DISTRICT 7	TOWN CABOT	Date: 11/11/16 1 of 1 TWN mileage: 0.0 to 6.81	ROUTE Maj-0249 ETE mileage: 1.4 to 8.21
Speed Zones 25, 30, 35, 40, 45, 50, 55, 60, 65					Crash Locations Fatal, Injury, Property Damage Only, Unknown Crash Type		Page Total Mileage: 6.810 mi		Page Total Mileage: 6.81 mi	