




Route Log and Progress Chart



DRAFT

Please Note: Errors and Omissions May Exist.
Contact the VTrans Mapping Section with questions or concerns.

DISTRICT	TOWN	ROUTE
5	WAITSFIELD	Min-0682

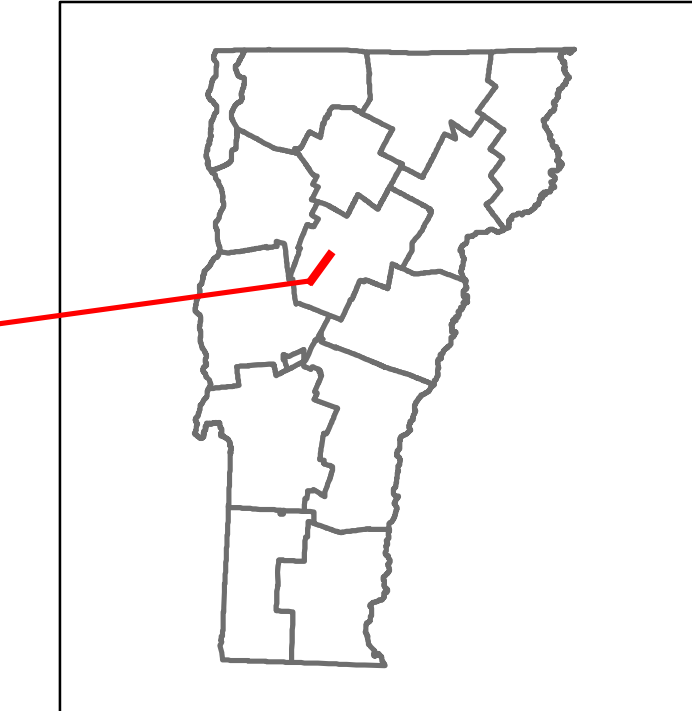

Min-0682

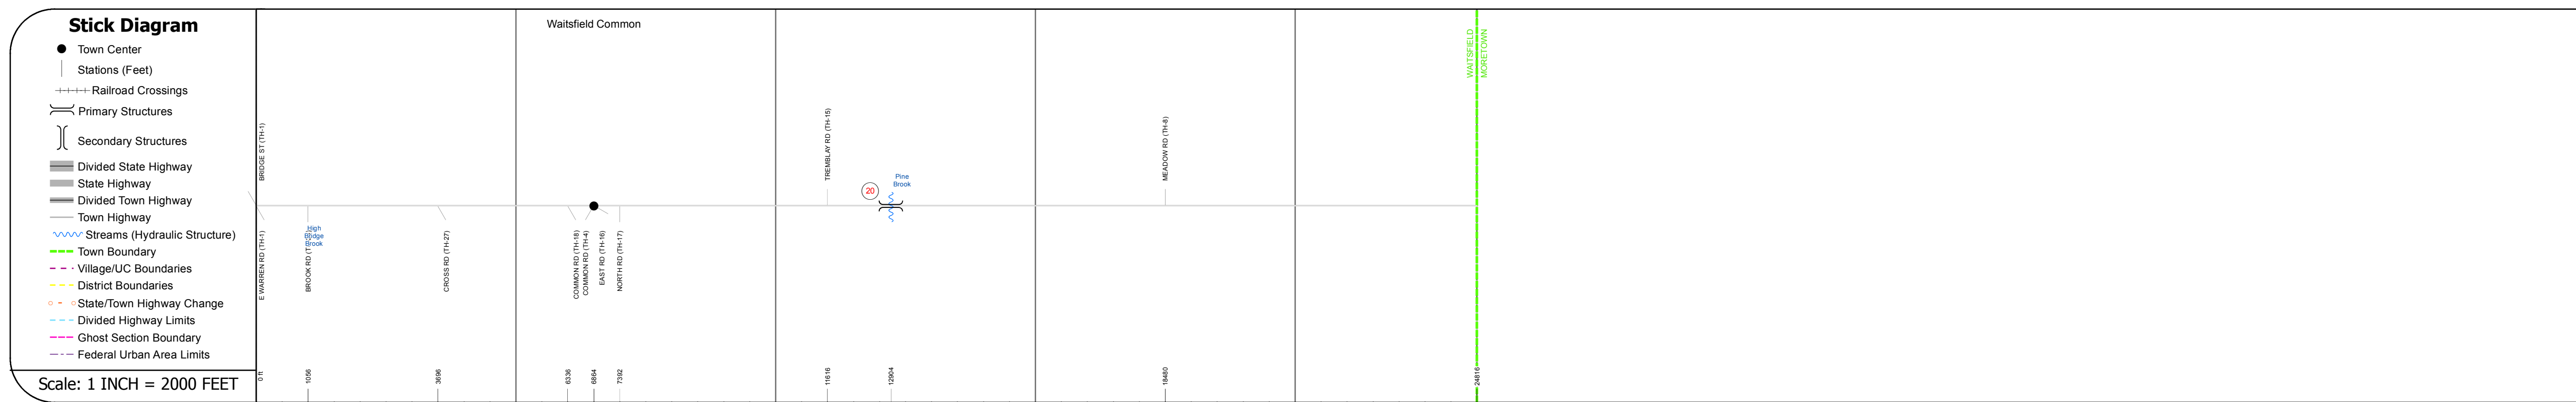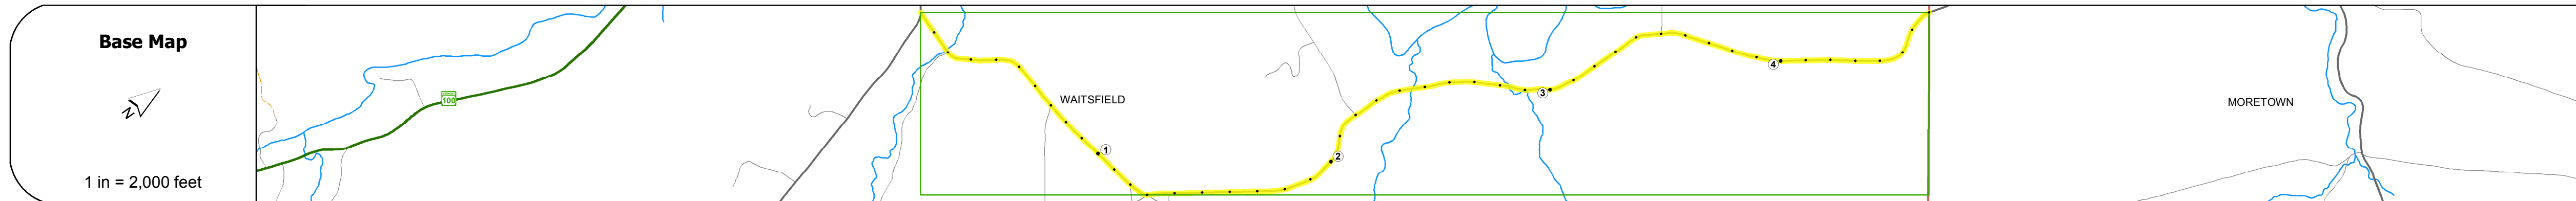

STRUCTURE DESCRIPTIONS

Bridge 20:
Girder and floorbeam system - 1872
Structure No: 101216002012161
Length: 52'
Height: 9.58'
Width: 13.5'
Weight Limit: 10
Facility Carried: C2003
Bridge Type: STL BMKING POST CB
Features Intersected: PINE BROOK
1
Covered: PINE BROOK
Surface: Timber
Maintenance/Ownership: Town

Road Widths	Travellane	24							
	Roadway	24							
	Lane Count	2							
	Base								
	Subbase								
Curves									
Grades									
Historic Projects									
Maintenance Garage									
Speed Zone									
Functional Class		6							
National Highway System									
Limited Access Highway									
Traffic Counters		W381				W599			
AADT Counts	2014								
	2013								
	2012								
	2011								
	2010								
Crash Locations	2014								
	2013								
	2012								
	2011								
	2010								

Historic Projects Unknown, Retreatment, Resurface, Bituminous Mix, Skinny Mix, Bituminous Seal Bituminous Concrete, Cold Plane and Bituminous Concrete, Concrete, Gravel, Plant Mix, Reclaimed Base and Bituminous Concrete, Surface Treated Gravel	Functional Class 1- Interstate System, 2- Other Freeways and Expressways, 3- Principal Arterial, 4- Minor Arterial, 5- Major Collector, 6- Minor Collector	Curves Left, Right Grades grade up, grade down	Road Widths (ft) Traffic Counters (counter ID)	AADT (count) Crash Locations Fatal, Injury, Property Damage Only, Unknown Crash Type	Mileage by Functional Class By Sheet 0682 6 - minor collector 4.700 Page Total Mileage: 4.700 mi	Mileage by Town By Sheet WAITSFIELD - S06821216 4.7 of 4.7 Page Total Mileage: 4.7 mi	DISTRICT 5	TOWN WAITSFIELD	Date: 11/11/16 1 of 1 TWN mileage: 0.0 to 4.7 ETE mileage: 0.0 to 4.7	ROUTE Min-0682
--	--	---	---	---	--	---	----------------------	---------------------------	--	--------------------------