

Route Log and Progress Chart


DISTRICT DRAFT Please Note: Errors and Omissions May Exist.

Contact the VTrans Mapping Section with questions or concerns.

TOWN ROUTE HARDWICK Min-0750




Min-0750

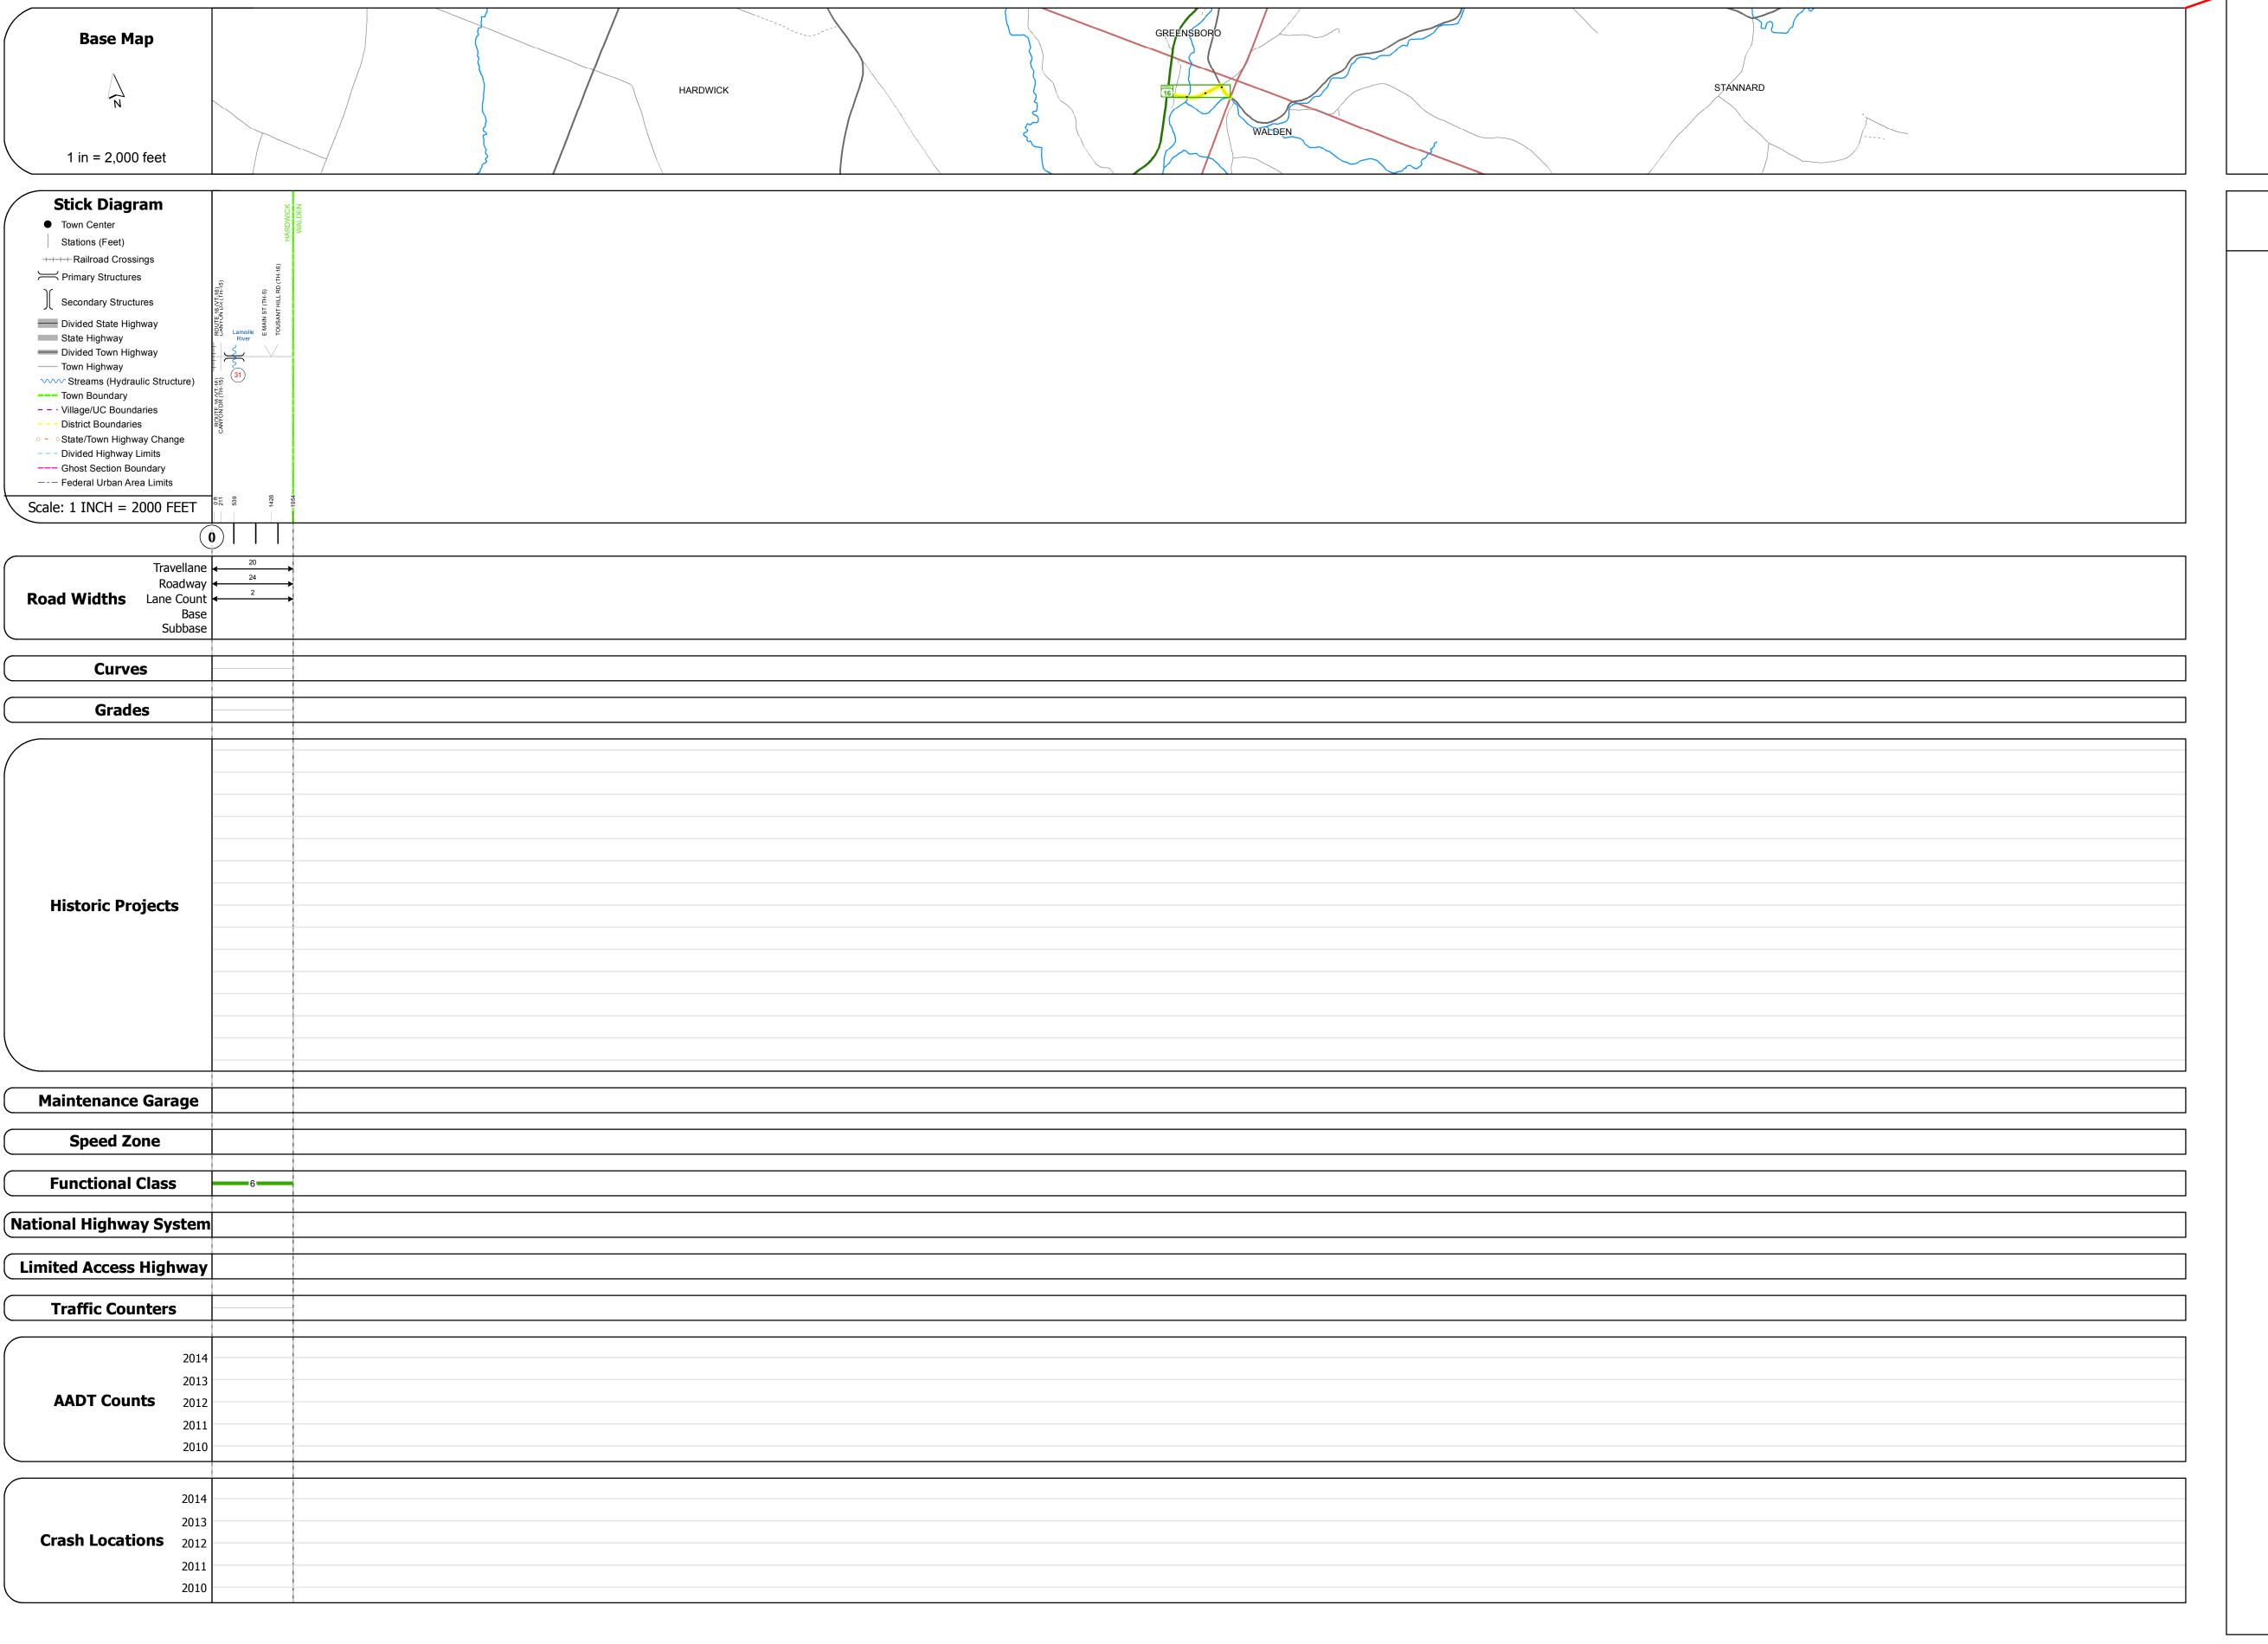

STRUCTURE DESCRIPTIONS			
Bridge 31: Tee Beam - 1924 Structure No. 100305003103051 Length: 43' Width: 21.1' Weight Limit: 0 Facility Carried: C2005 Bridge Type: CONCRETE T-BEAM Features Intersected: LAMOILLE RIVER Surface: Bituminous Maintenance/Ownership: Town			

	Historic Projects	
Unknown	Bituminous Concrete	Surface Treated
Retreatment	Bituminous Macadam	Gravel
Resurface	Cold Plane and Bituminous Concrete	☐ Plant Mix
■ Bituminous Mix		Reclaimed Base and
∑ Skinny Mix	Concrete	Bituminous Concrete
⊡ Bituminous Seal	► Gravel	

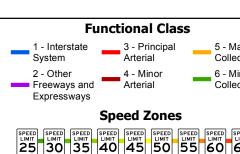

AADT (count) →
Crash Locations ■ Fatal □ Property Damag ■ Injury □ Unknown Crash
_

	AADT		
	(count)		
Cr	Crash Locations		
Fatal	☐ Property Damage Only		
Injury	Unknown Crash Type		
_ , ,			

Mileage by Functional Class By Sheet					
0750	6 - Minor Collector	•	0.3		
		Page Total Mileage:	0.370		

	Mileage by Town By	Sheet	
0.370	HARDWICK - S07500305	0.37 of 0.37	
.370 mi		Page Total Mileage: 0.37 mi	

TOWN Date: 11/11/16 1 of 1 **HARDWICK** TWN mileage: 0.0 to 0.37

DISTRICT