




Route Log and Progress Chart


DRAFT

Please Note: Errors and Omissions May Exist.
Contact the VTrans Mapping Section with questions or concerns.




DISTRICT	TOWN	ROUTE
1	BENNINGTON	Min-1009

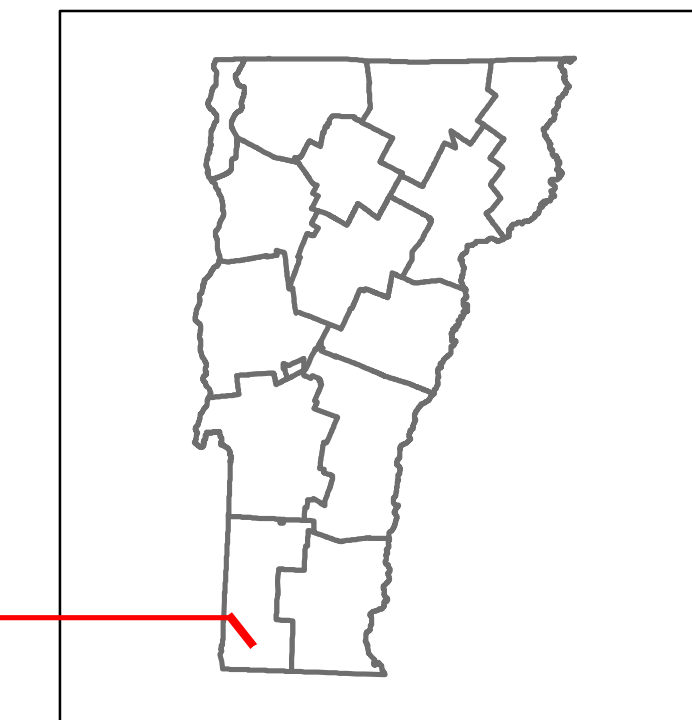









Min-1009

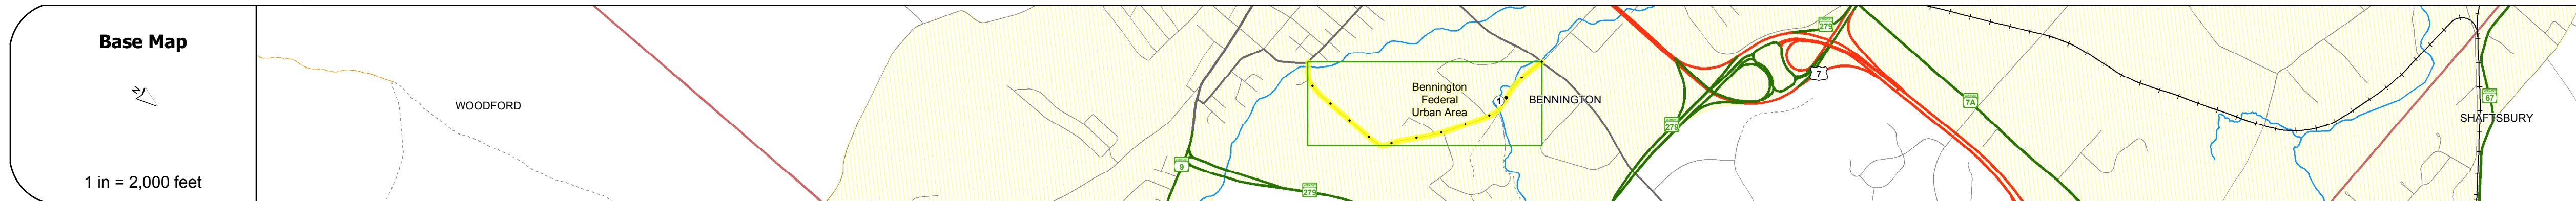

STRUCTURE DESCRIPTIONS	
Bridge 33:	Stringer/multi-beam or girder - 1958 Structure No: 201009003302022 Length: 151' Width: 30.5' Facility Carried: NORTH BRANCH ST Bridge Type: 2 SP ROLLED BEAM Features Intersected: ROARING BR WALLOOMSAC BK Surface: Bituminous Maintenance/Ownership: Town
Bridge 24:	Slab - 1964 Structure No: 201009002402022 Length: 45' Width: 26.3' Weight Limit: Facility Carried: NORTH BRANCH ST Bridge Type: PRESTRESS CONC SLAB Features Intersected: FURNACE BROOK Surface: Bituminous Maintenance/Ownership: Town

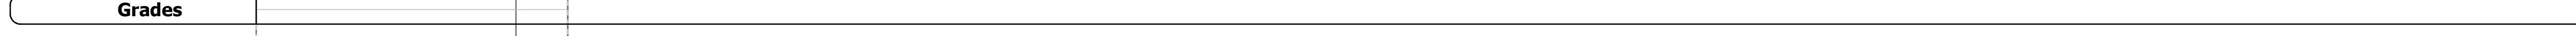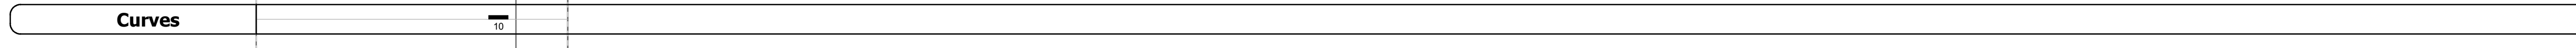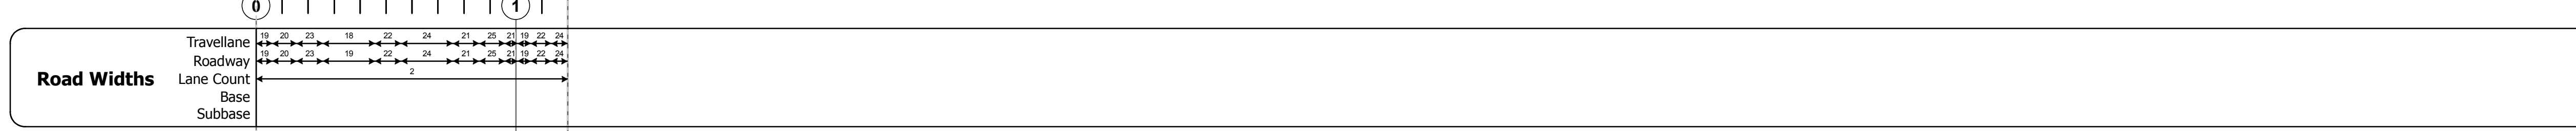

Historic Projects
2000 BHD 1441(26)

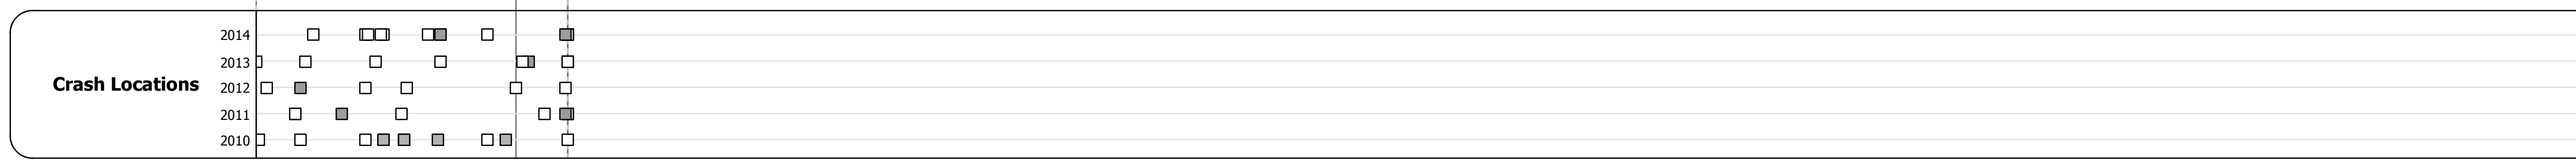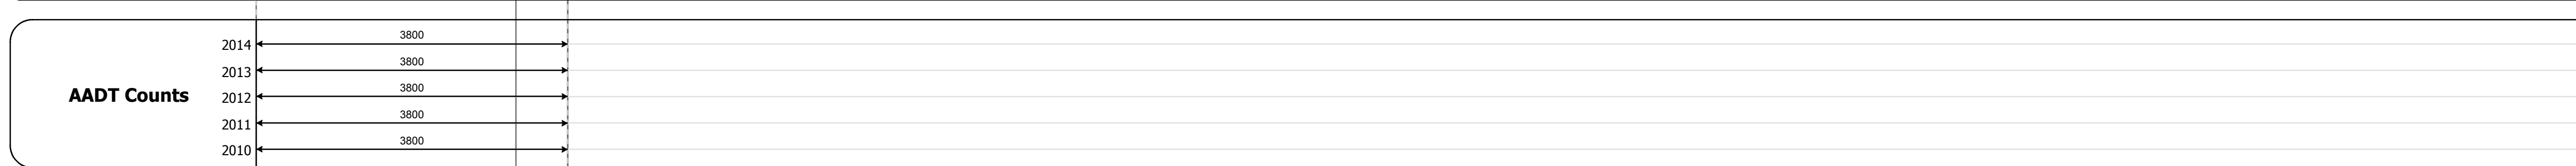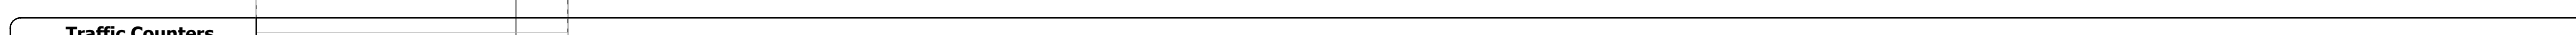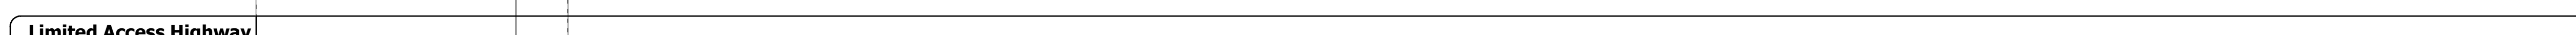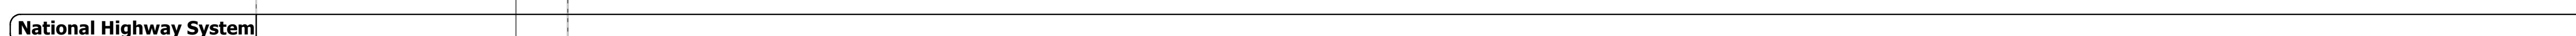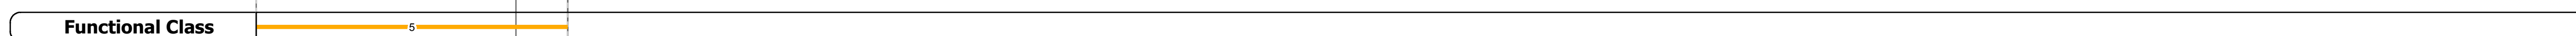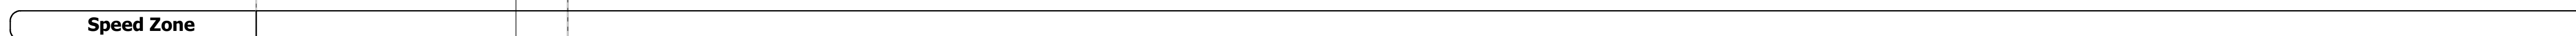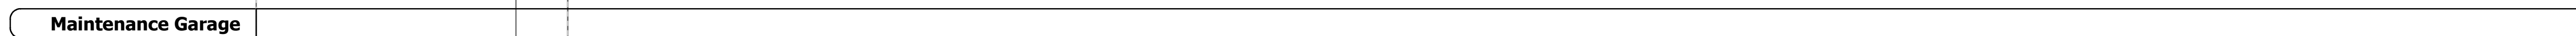

Historic Projects	Functional Class	Curves	Road Widths	AADT	Mileage by Functional Class By Sheet	Mileage by Town By Sheet	DISTRICT	TOWN	Date: 11/11/16	ROUTE
<ul style="list-style-type: none"> Unknown Retreatment Resurface Bituminous Mix Skinny Mix Bituminous Seal 	<ul style="list-style-type: none"> 1 - Interstate System 2 - Other Freeways and Expressways 3 - Principal Arterial 4 - Minor Arterial 5 - Major Collector 6 - Minor Collector 	<ul style="list-style-type: none"> Left (segres) Right 	<ul style="list-style-type: none"> (ft) 	<ul style="list-style-type: none"> (count) 	1009 5 - Major collector 1.200	BENNINGTON - S10090202 1.2 of 1.2	1	BENNINGTON	1 of 1 TWN mileage: 0.0 to 1.2	Min-1009 ETE mileage: 0.0 to 1.2
Page Total Mileage: 1.200 mi						Page Total Mileage: 1.2 mi				